
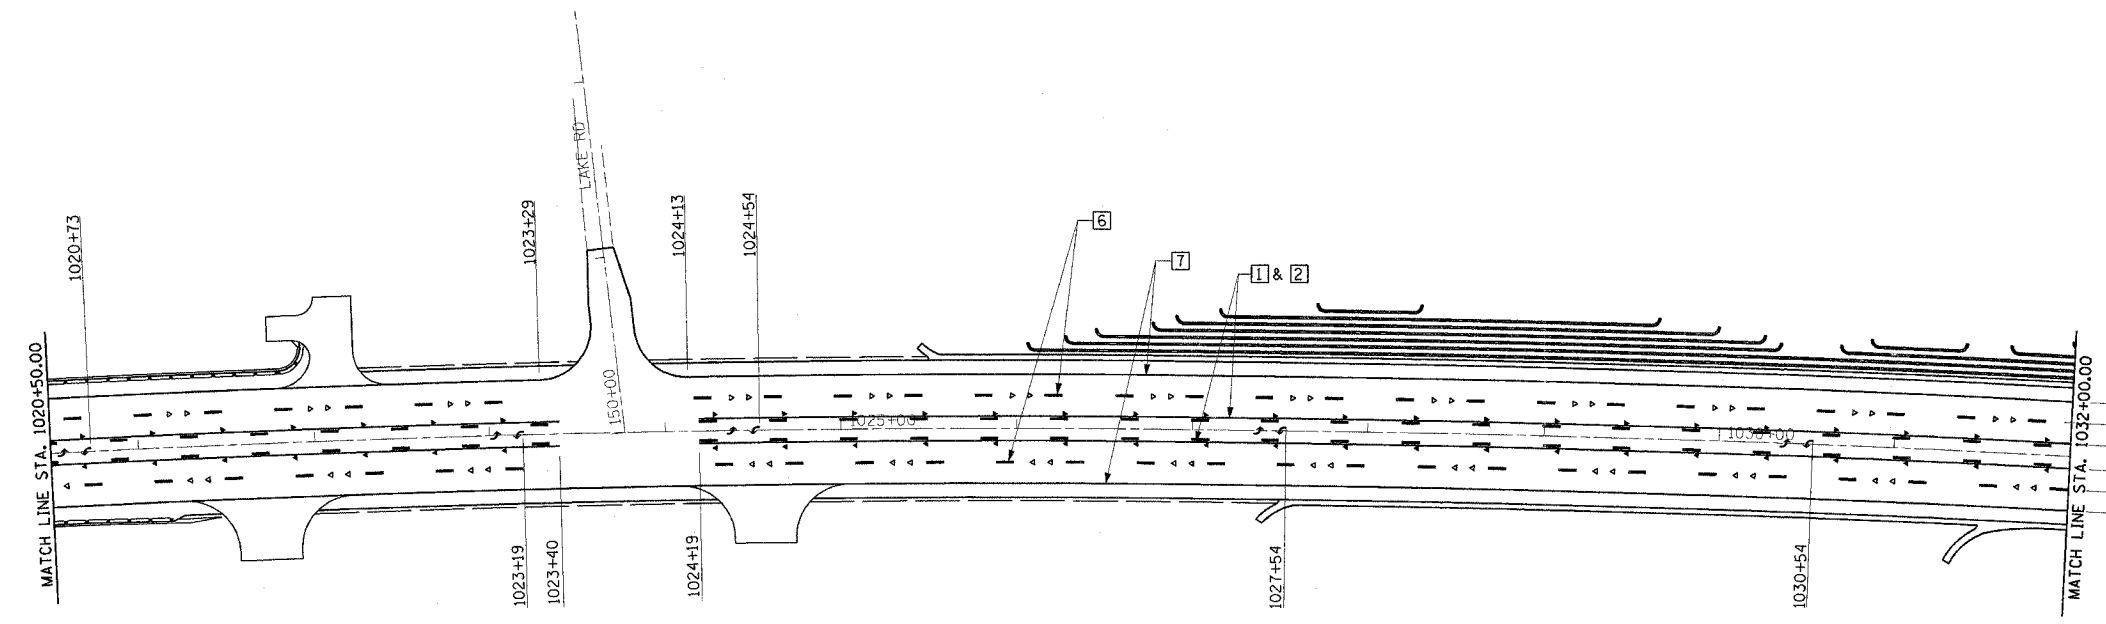
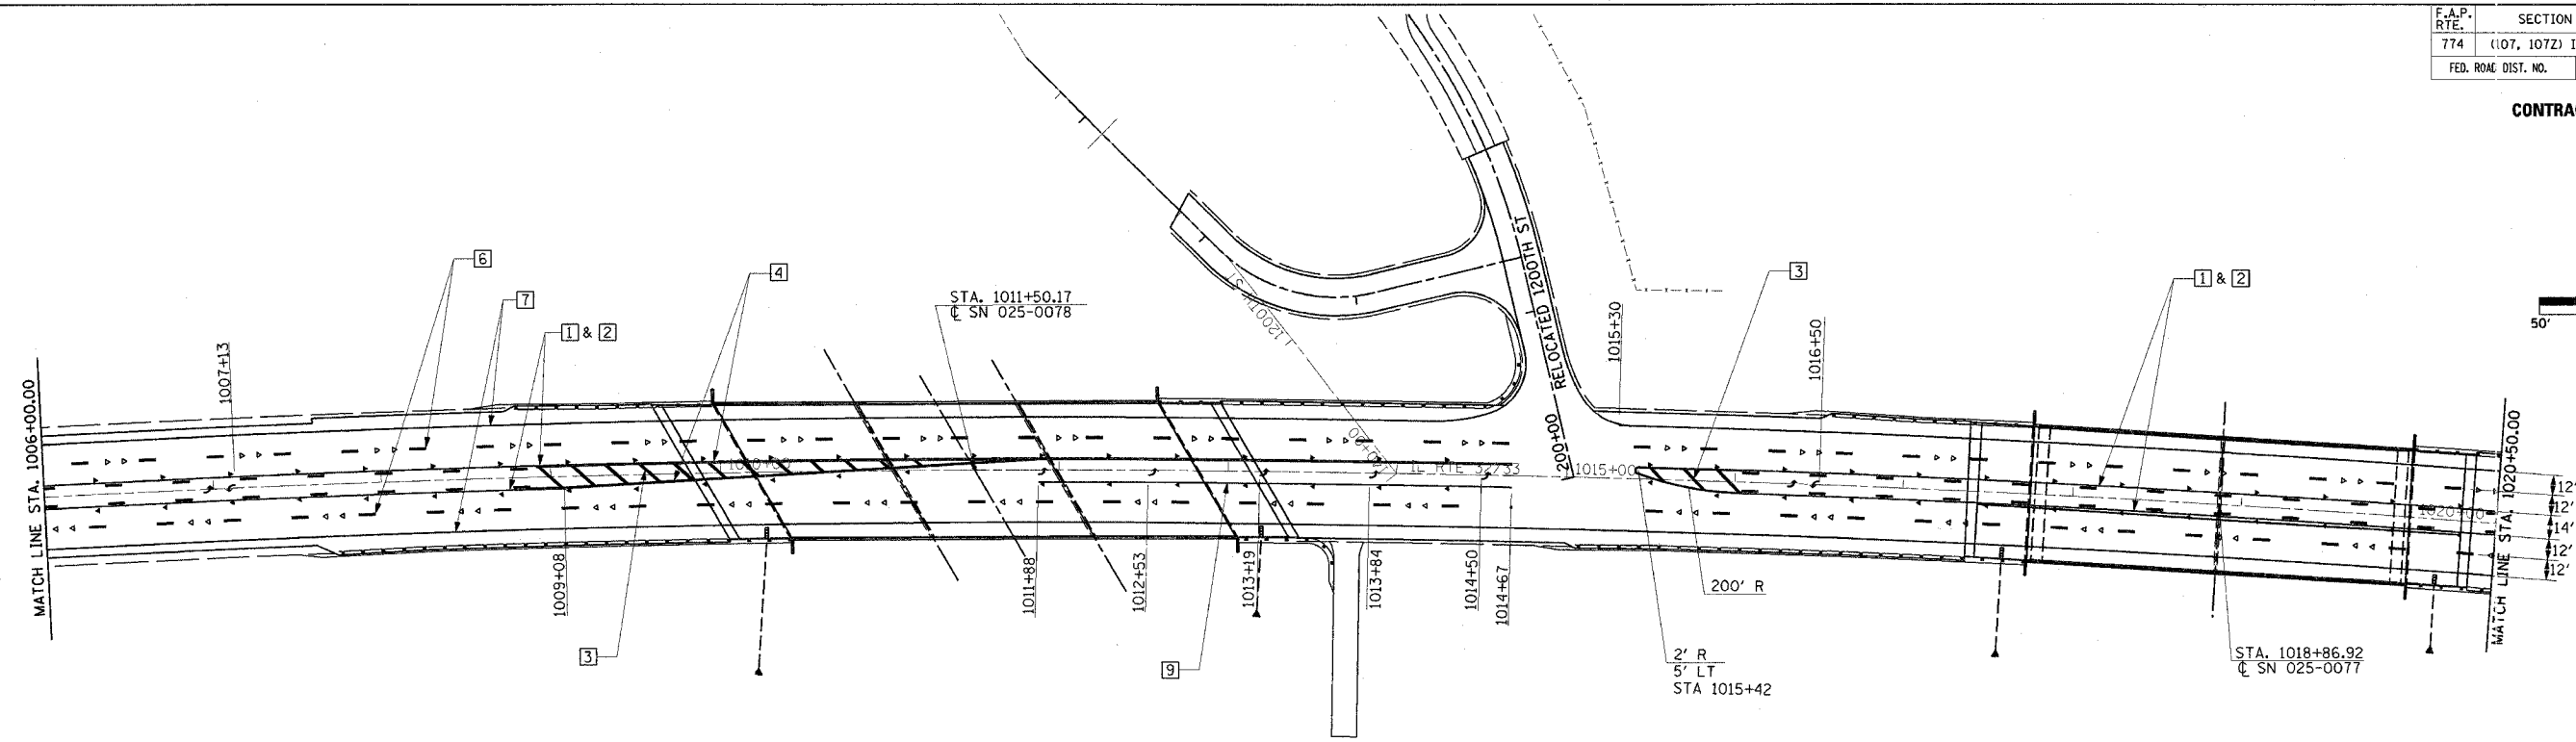


F.A.P. RTE.	SECTION	COUNTY	TOTAL SHEETS	SHEET NO.
774	(107, 107Z) I-2	EFFINGHAM	12	9
FED. ROAD DIST. NO.	ILLINOIS	FED. AID PROJECT		

CONTRACT NO. 74129

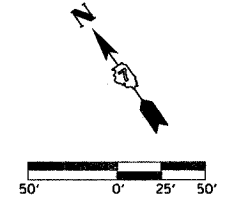

**LEGEND**

	RAISED REFL PAVT MKR AMBER BIDIRECTIONAL
	RAISED REFL PAVT MKR AMBER MONODIRECTIONAL
	RAISED REFL PAVT MKR CRYSTAL MONODIRECTIONAL
	ITEM [4] DOUBLE YELLOW (NARROW)
	ITEM [5] DOUBLE YELLOW (WIDE)

**TYPICAL PAVEMENT MARKING LEGEND**

[1] 4" SKIP-DASH YELLOW	[6] 6" SKIP-DASH WHITE
[2] 4" SOLID YELLOW	[7] 4" SOLID WHITE
[3] 12" DIAGONAL YELLOW	[8] 12" DIAGONAL WHITE
[4] 4" DOUBLE YELLOW NARROW	[9] 6" SOLID WHITE
[5] 4" DOUBLE YELLOW WIDE	[10] 24" STOP BAR WHITE

SEE STANDARDS 780001 & 781001 AND DISTRICT PAVEMENT MARKING DETAILS FOR ADDITIONAL DETAILS FOR PAVEMENT MARKING AND RAISED REFLECTIVE PAVEMENT MARKERS.

REVISIONS	
NAME	DATE
DRM	3/06

ILLINOIS DEPARTMENT OF TRANSPORTATION

PAVEMENT MARKING PLAN  
SHEET 4 OF 5

DATE 8/02

DRAWN BY ASB  
CHECKED BY SJK