



F.A.P. RTE.	SECTION	COUNTY	TOTAL SHEETS	SHEET NO.
774	107 WRS-2, L	EFFINGHAM	127	21
FED. ROAD DIST. NO.	ILLINOIS	FED. AID PROJECT		

CONTRACT NO. 74130

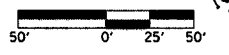


TYPICAL SECTION ①
SHEET 5

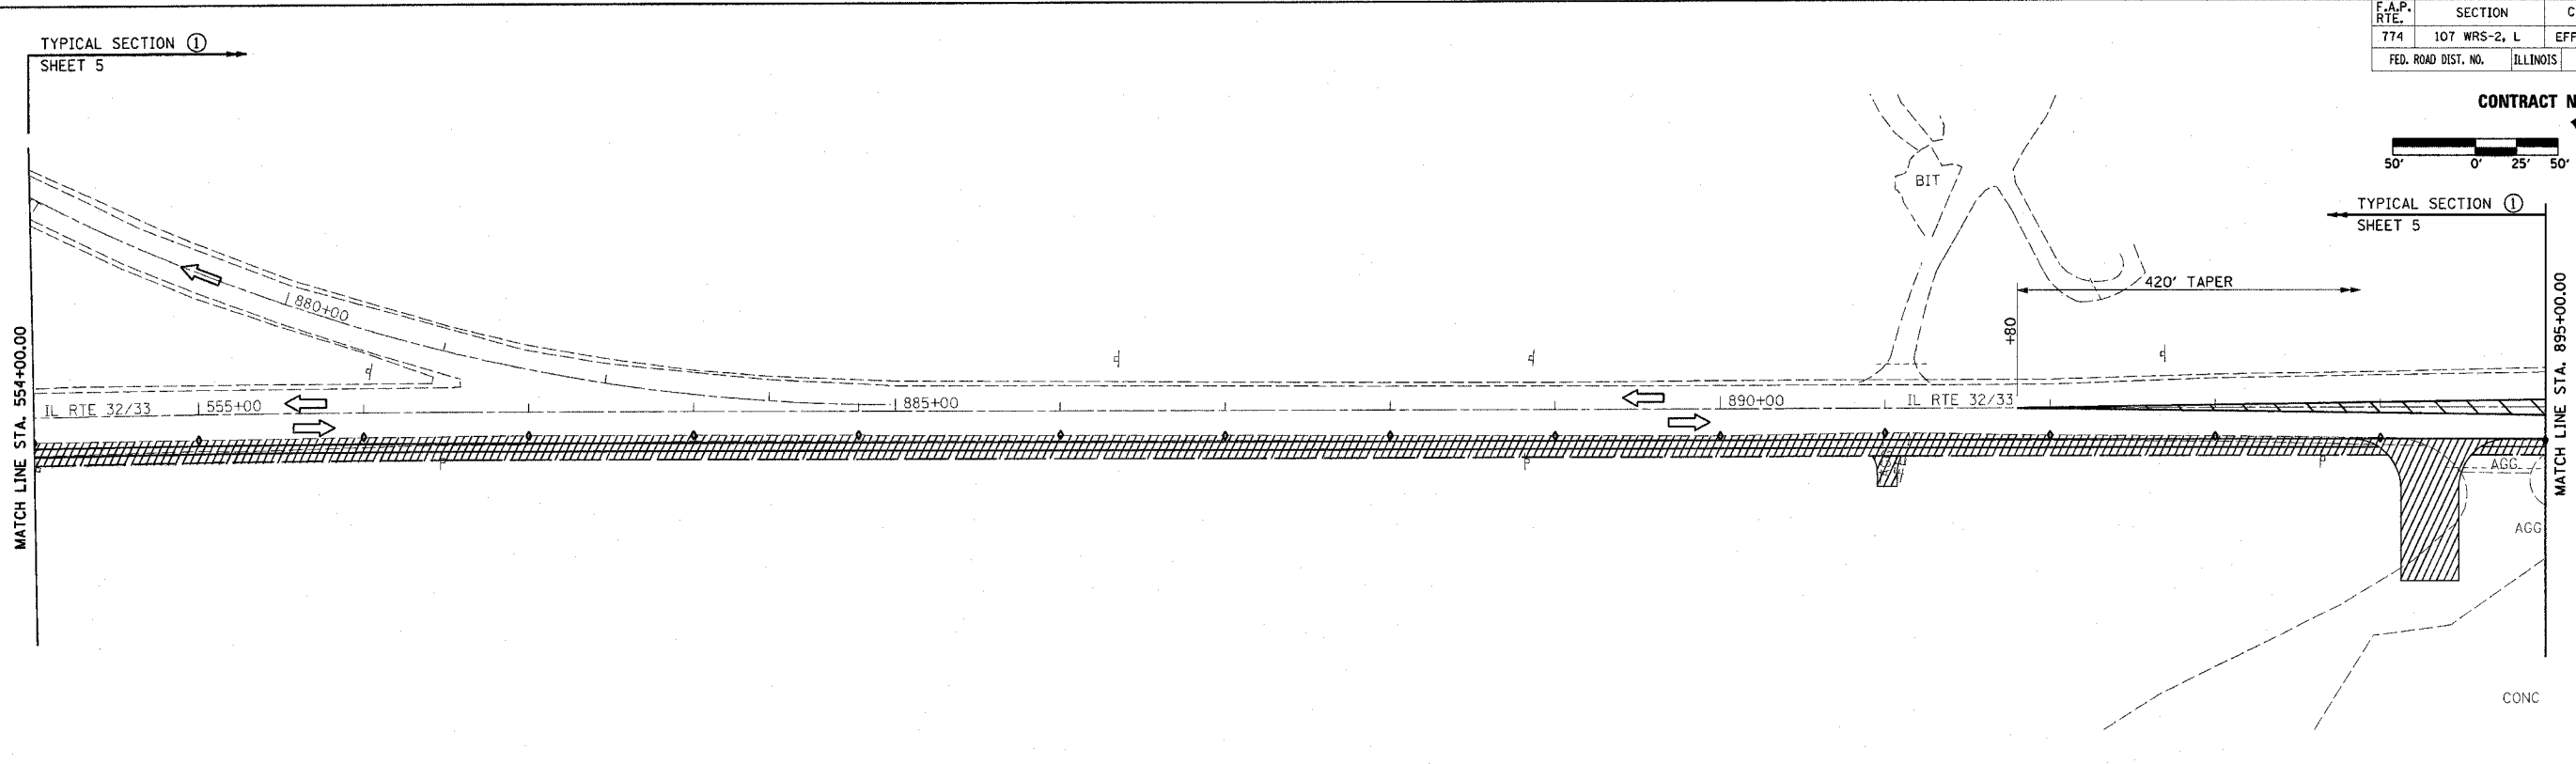

TYPICAL SECTION ①
SHEET 5

TYPICAL SECTION ②
SHEET 5

TYPICAL SECTION ②
SHEET 5

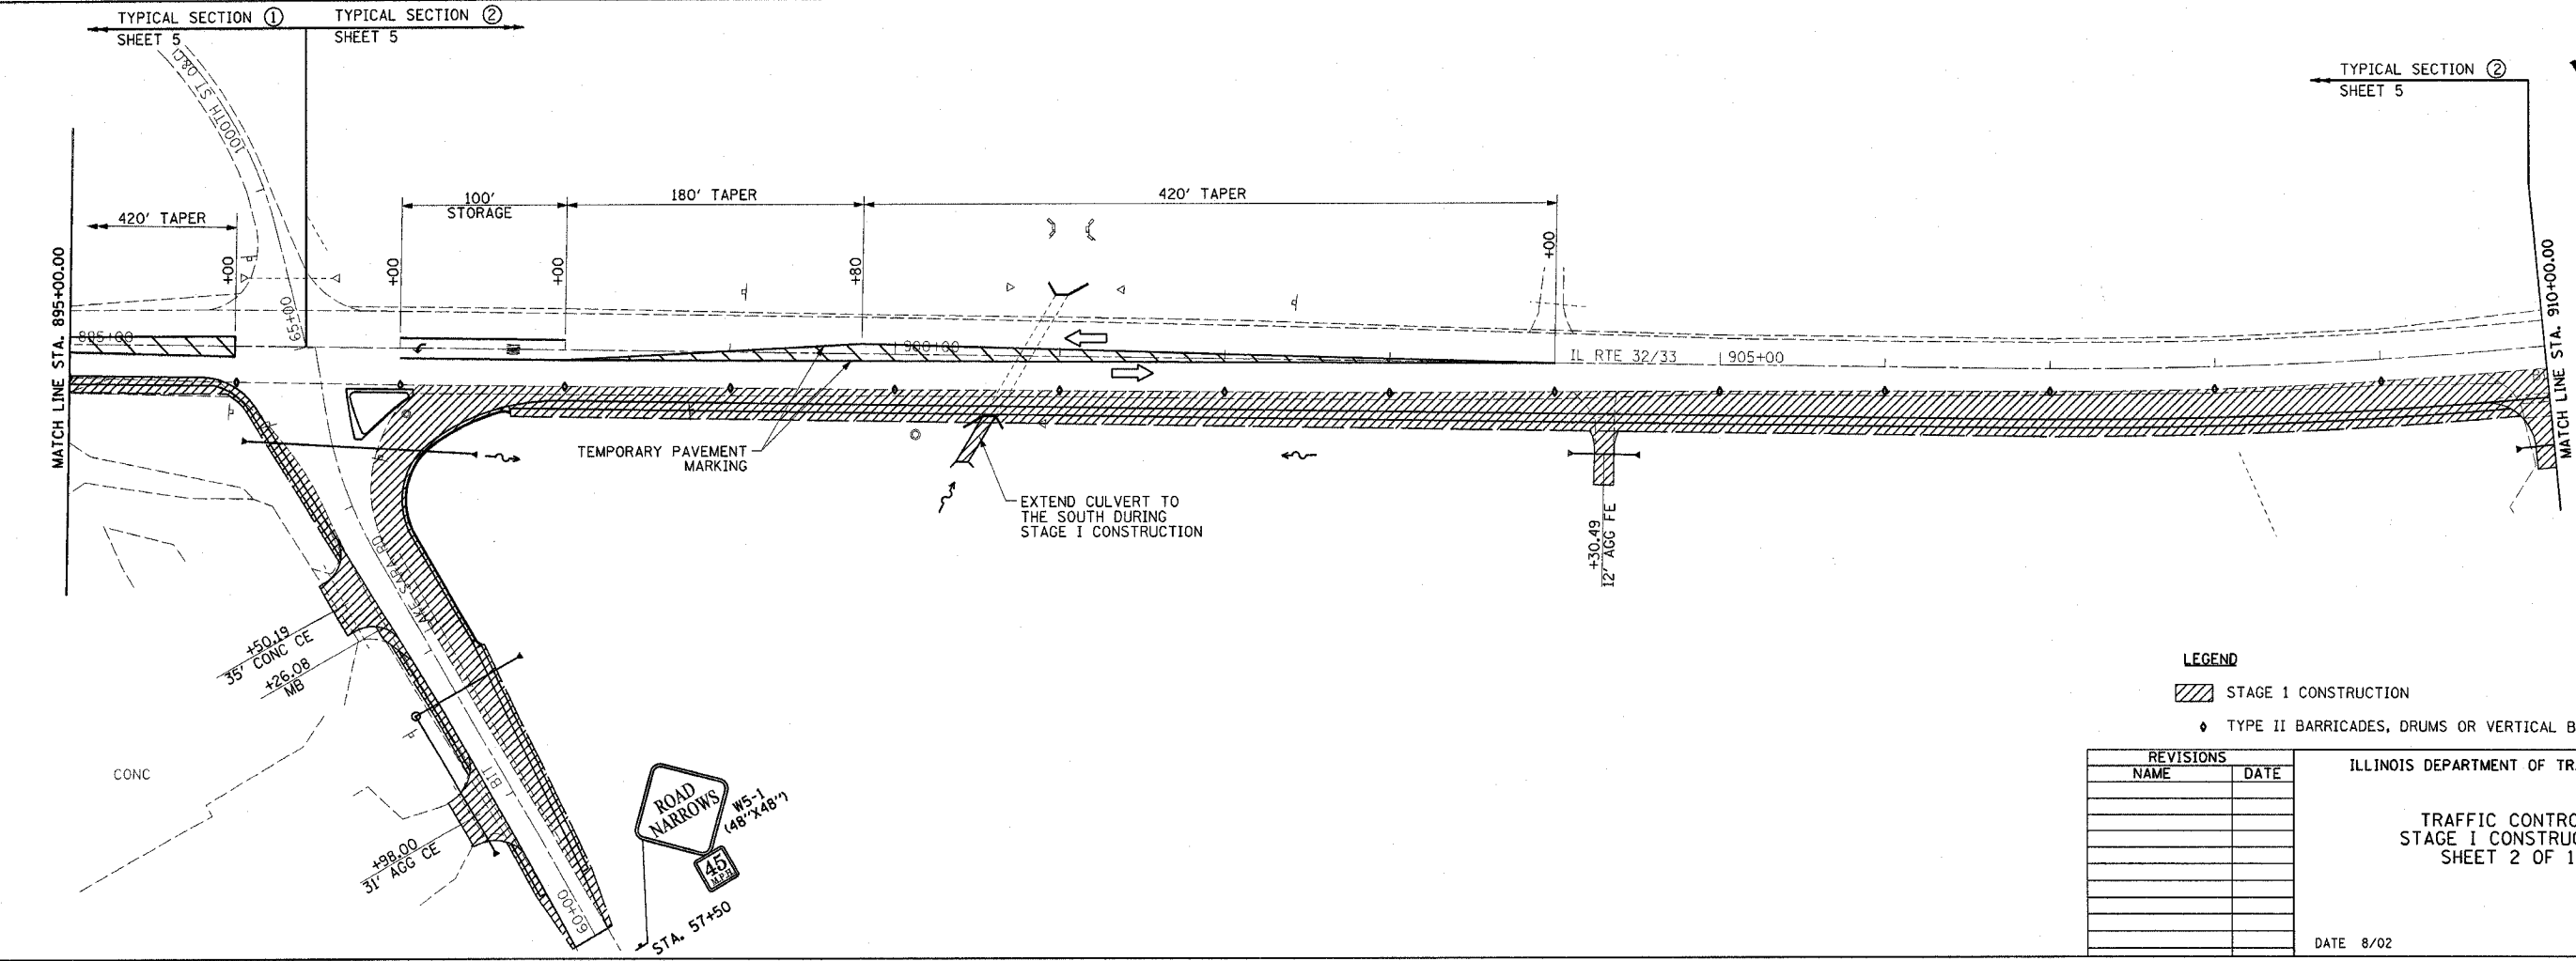

LEGEND

- ▨ STAGE I CONSTRUCTION
- ◆ TYPE II BARRICADES, DRUMS OR VERTICAL BARRICADES

REVISIONS	
NAME	DATE

ILLINOIS DEPARTMENT OF TRANSPORTATION

TRAFFIC CONTROL
STAGE I CONSTRUCTION
SHEET 2 OF 15

DATE 8/02

DRAWN BY ASB
CHECKED BY RDW

4/19/06