
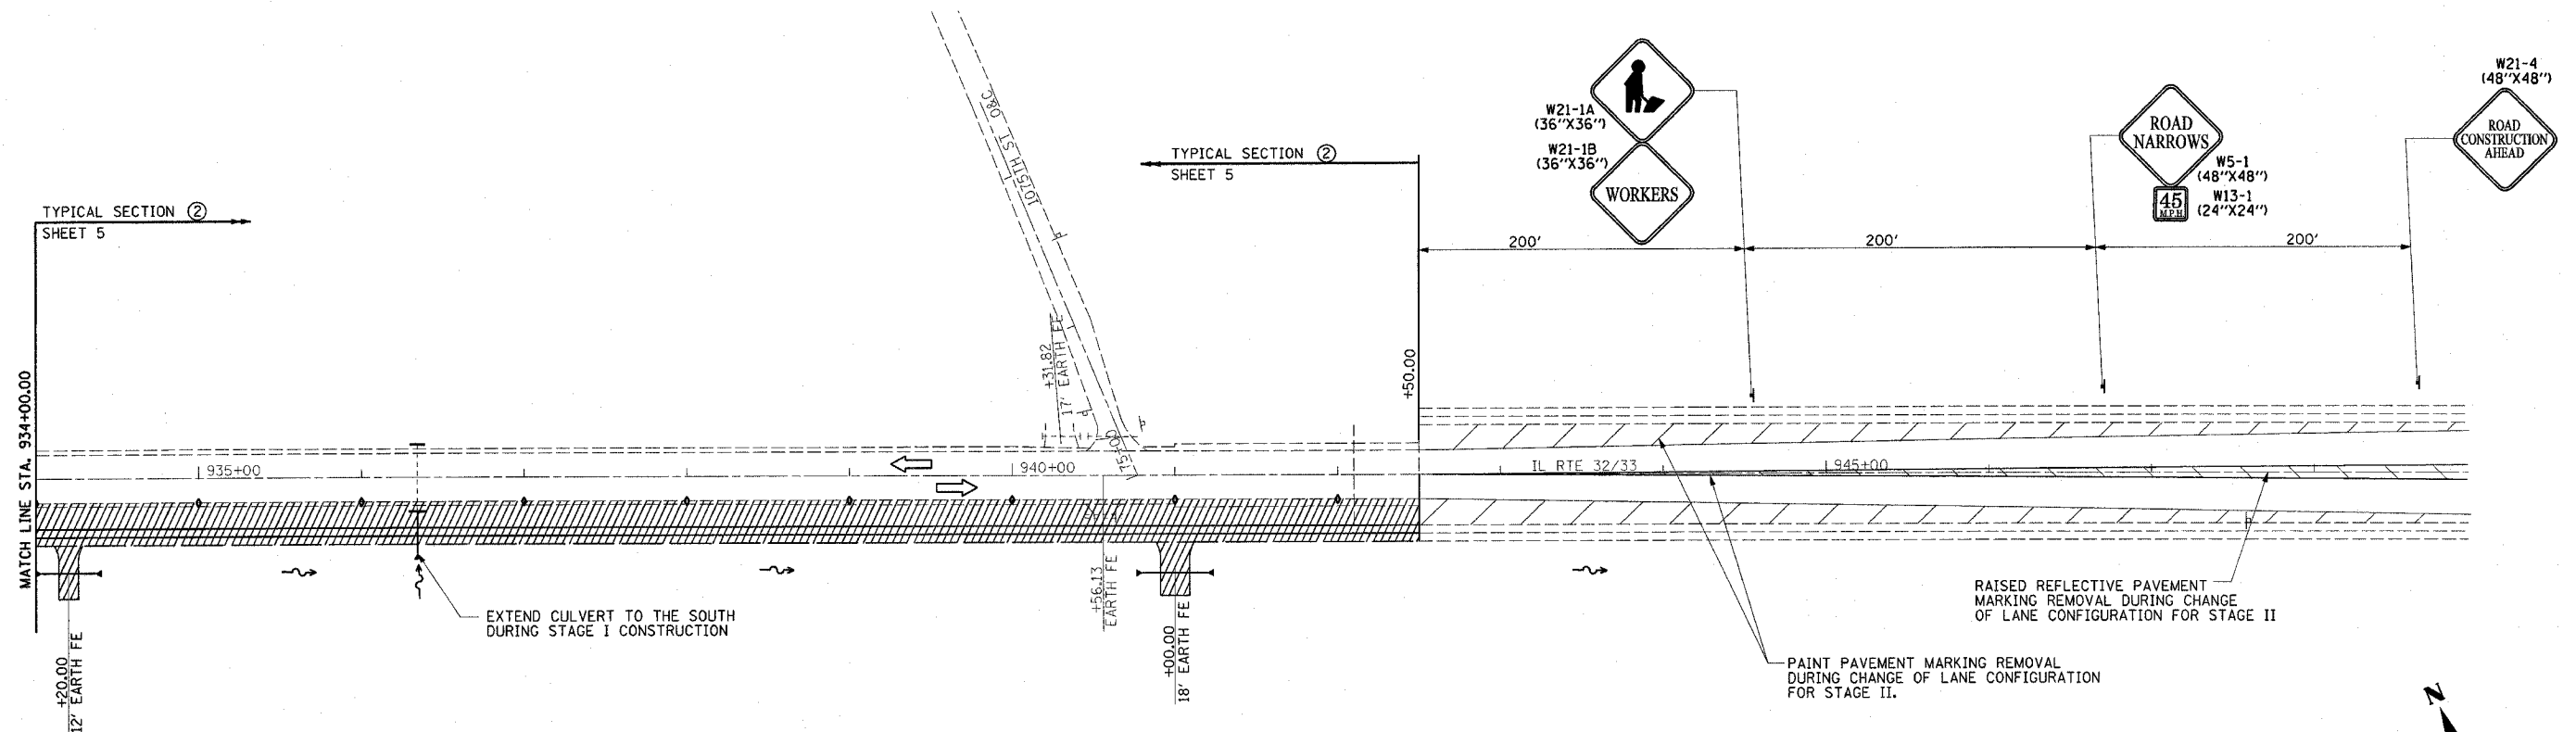


F.A.P. RTE.	SECTION	COUNTY	TOTAL SHEETS	SHEET NO.
774	107 WRS-2, L	EFFINGHAM	127	23
FED. ROAD DIST. NO.	ILLINOIS	FED. AID PROJECT		

CONTRACT NO. 74130

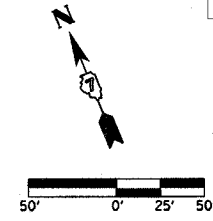

RAISED REFLECTIVE PAVEMENT MARKING REMOVAL
STA. 942+50.00 - STA. 952+00.00 48 EACH

LEGEND

- ▨ STAGE 1 CONSTRUCTION
- ◆ TYPE II BARRICADES, DRUMS OR VERTICAL BARRICADES

REVISIONS	
NAME	DATE

ILLINOIS DEPARTMENT OF TRANSPORTATION

TRAFFIC CONTROL
STAGE I CONSTRUCTION
SHEET 4 OF 15

DATE 8/02

DRAWN BY ASB
CHECKED BY RDW

4/19/06