


F.A.P. RTE.	SECTION	COUNTY	TOTAL SHEETS	SHEET NO.
774	107 WRS-2, L	EFFINGHAM	127	38
STA. 898+00.00 TO STA. 910+00.00			TO STA. 910+00.00	
FED. ROAD DIST. NO.		ILLINOIS	FED. AID PROJECT	



CONTRACT NO. 74130

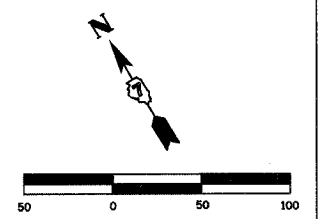

PERMANENT SURVEY MARKER, TYPE I
PC STA. 906+73.50 1 EACH

PLAN	SURVEYED	DATE
	ALIGNED	
	NOTED	
	BY	
	NO.	

PROFILE	SURVEYED	DATE
	ALIGNED	
	NOTED	
	BY	
	NO.	

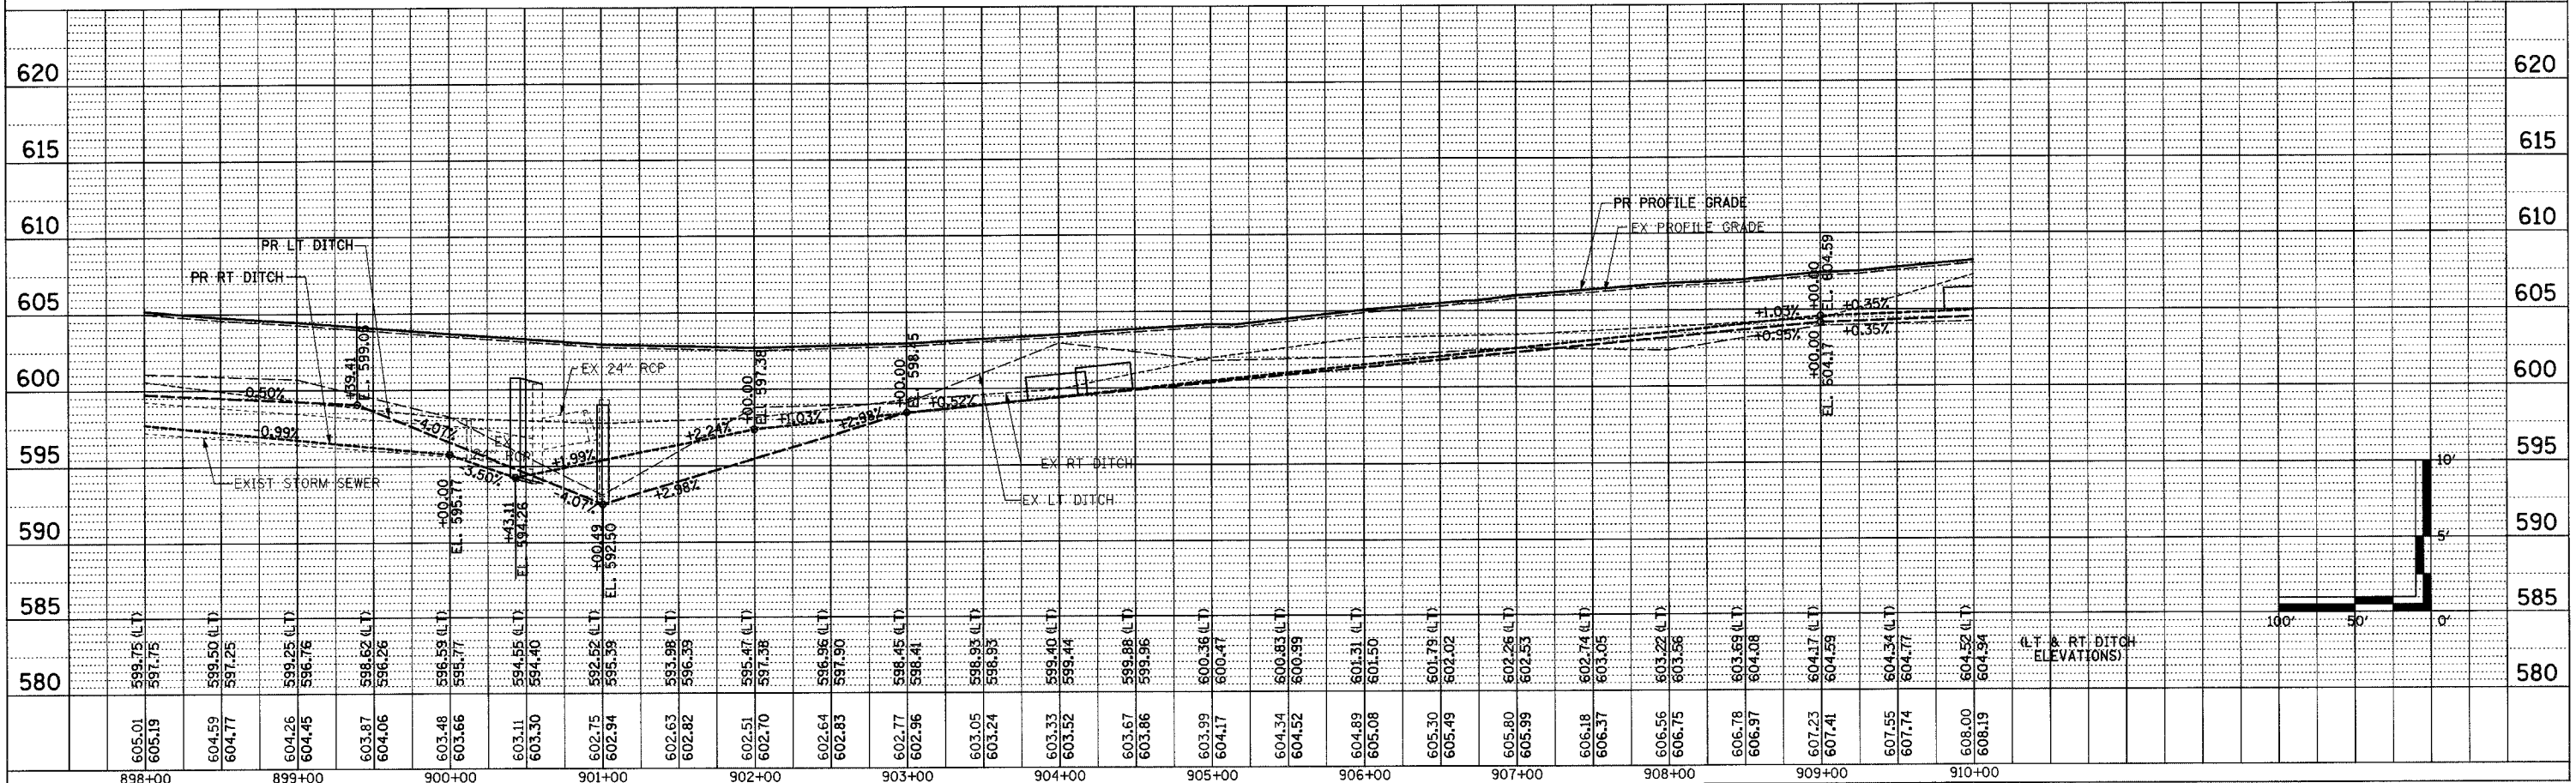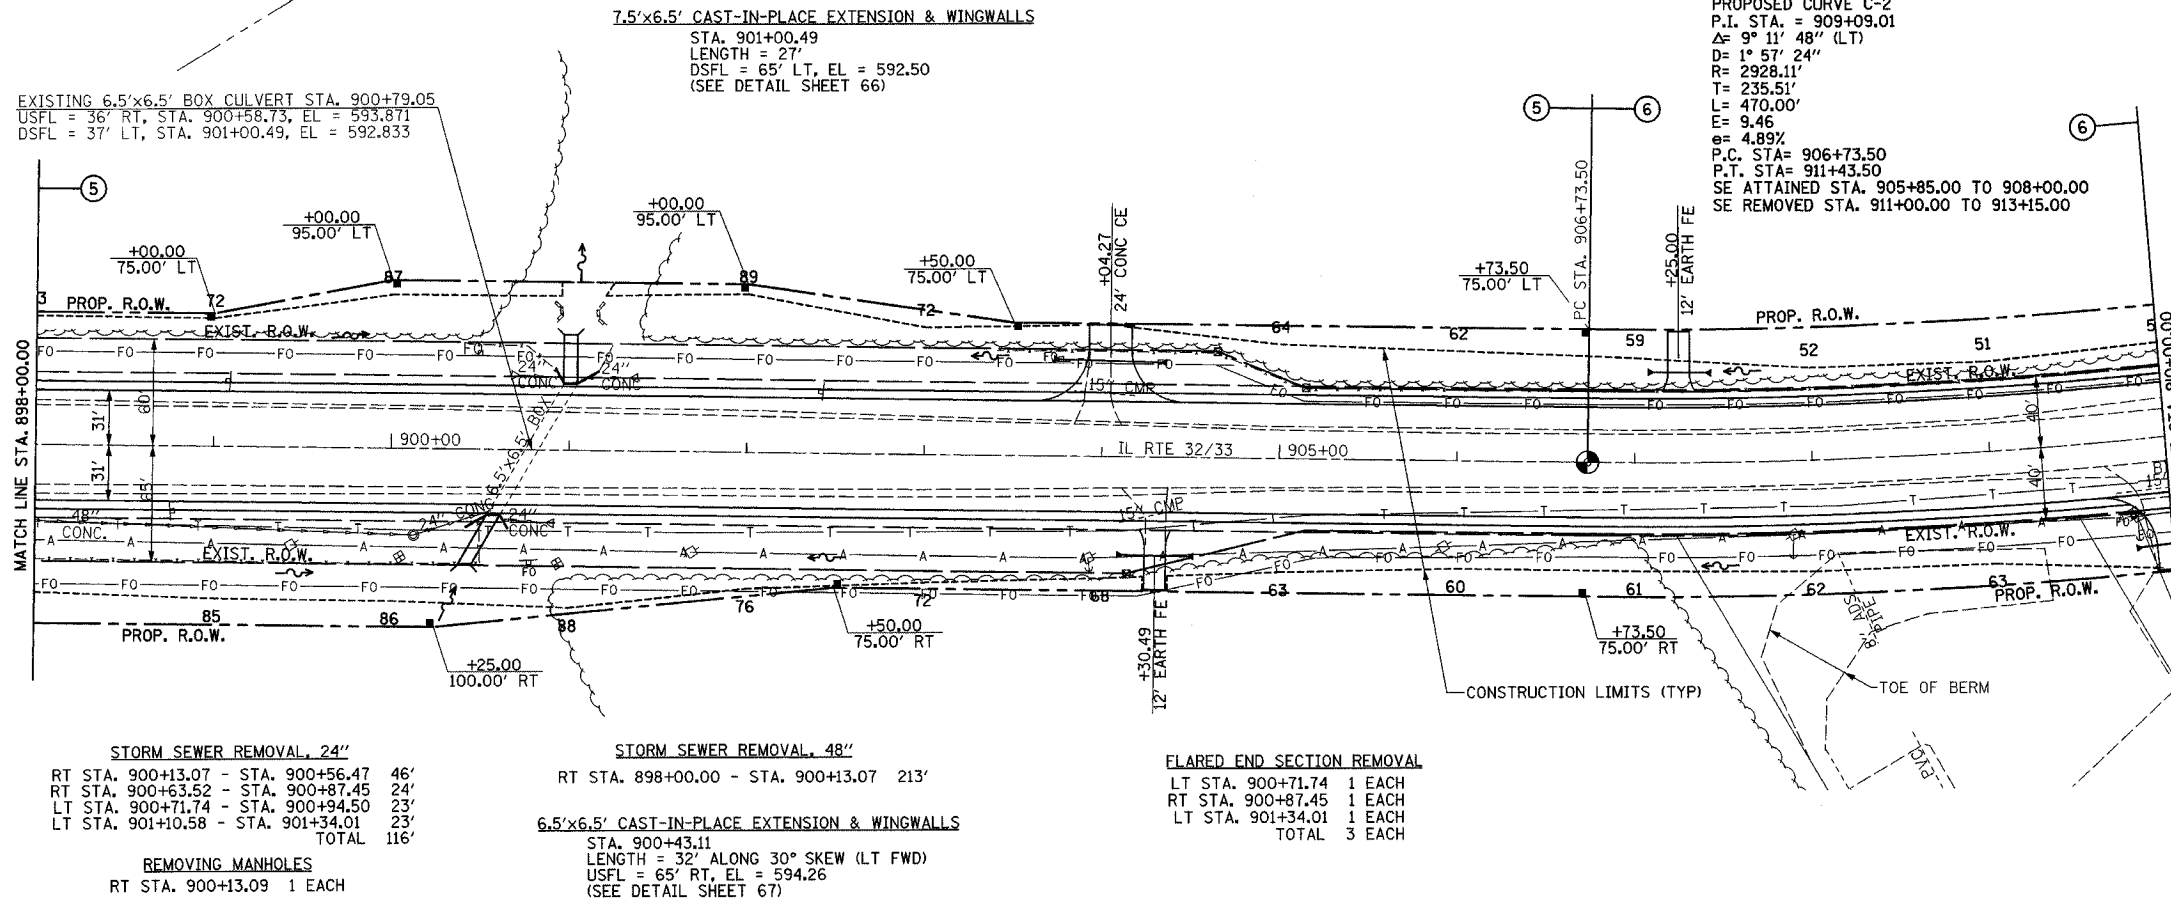

MAIN LINE SHEET 4 OF 7