
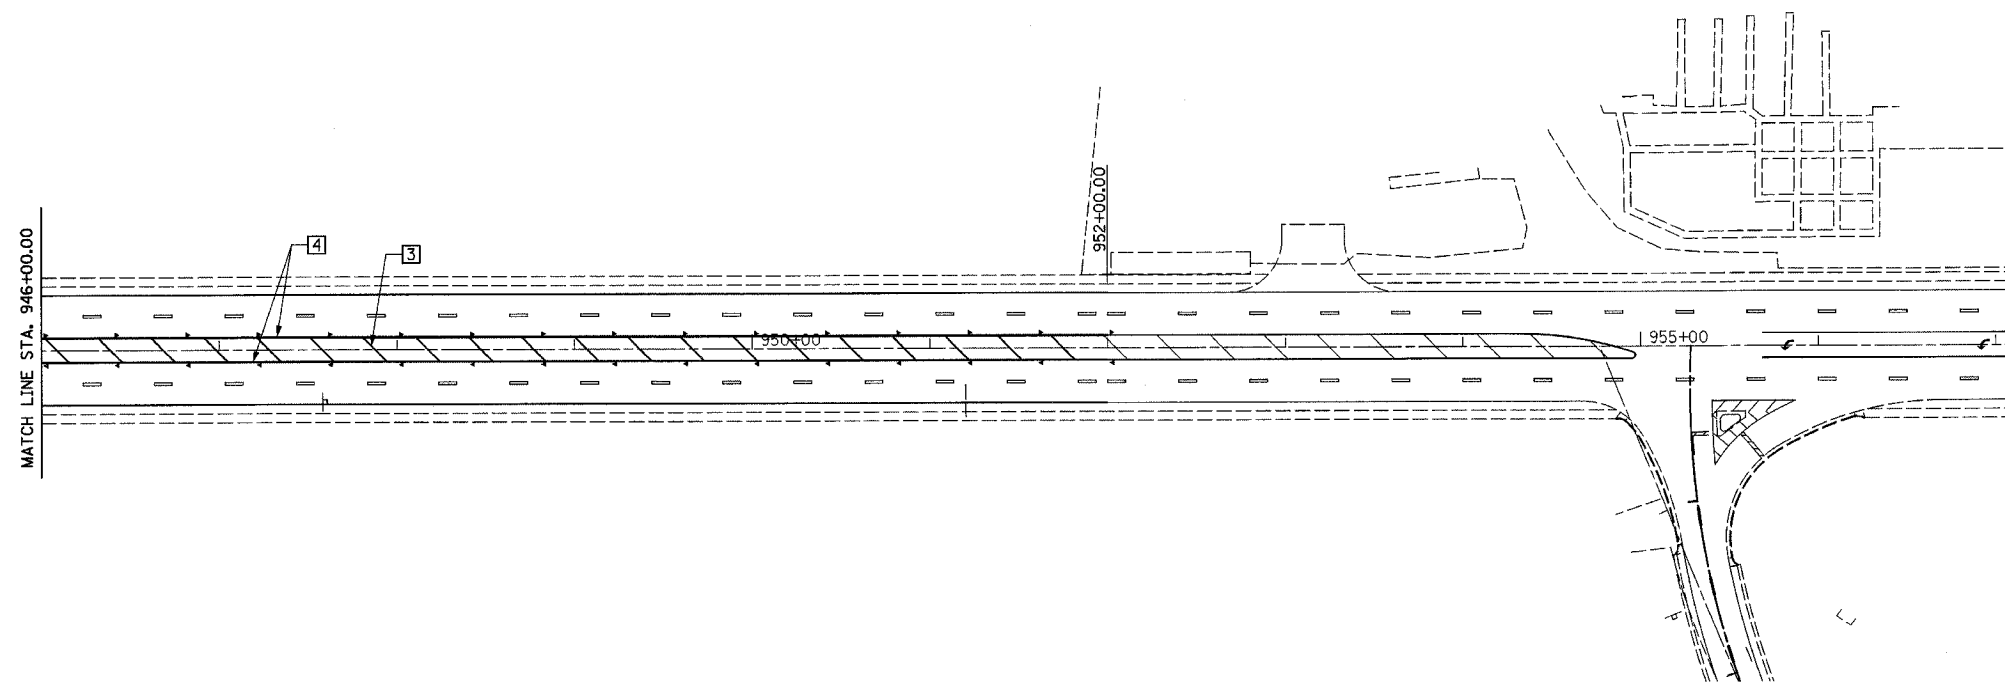
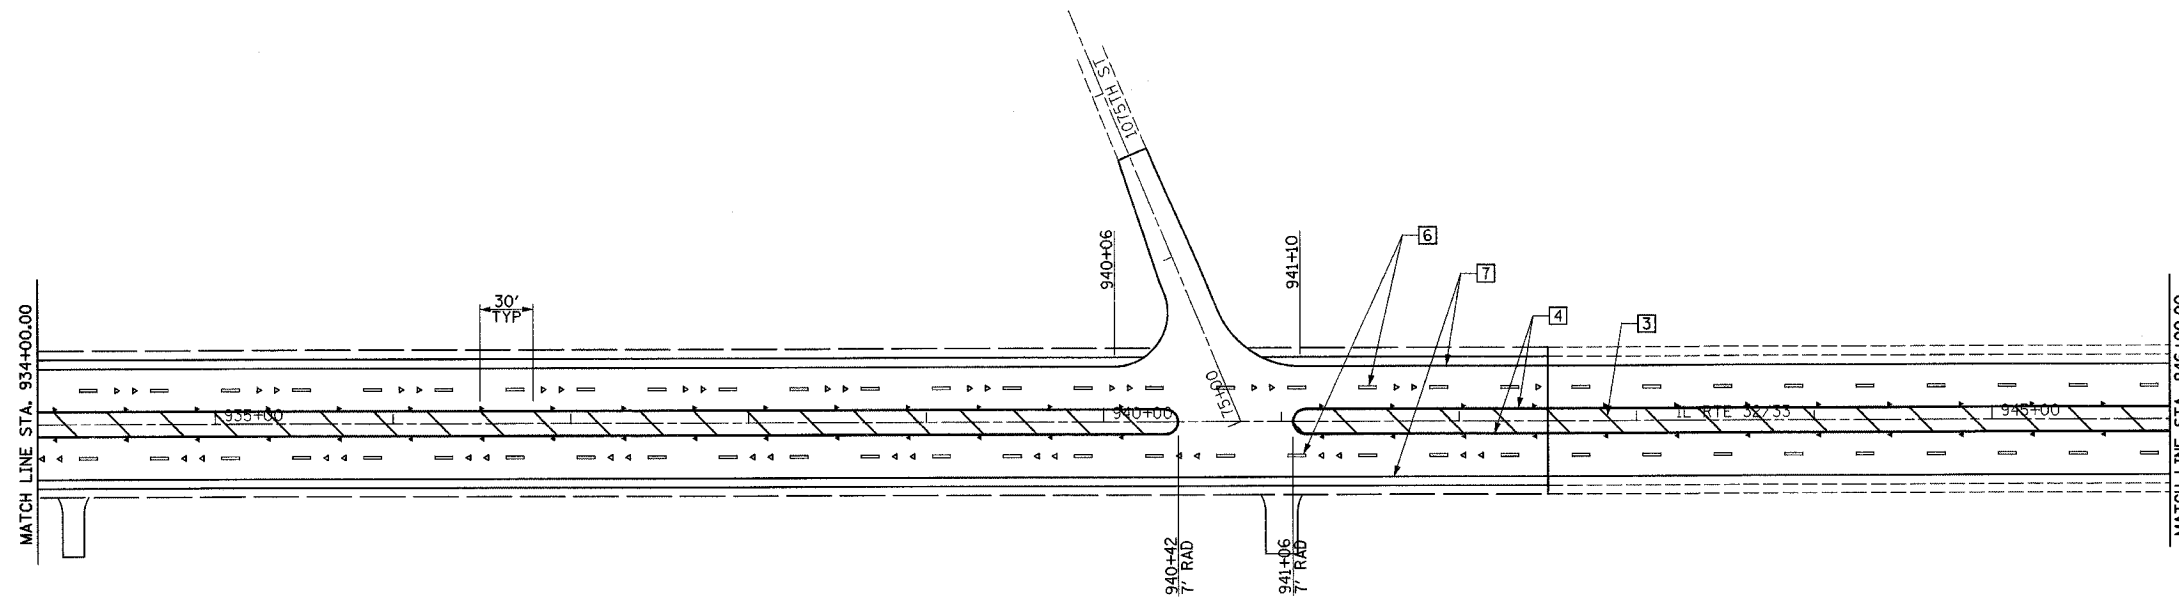


F.A.P. RTE.	SECTION	COUNTY	TOTAL SHEETS	SHEET NO.
774	107 WRS-2, L	EFFINGHAM	127	54
FED. ROAD DIST. NO.	ILLINOIS	FED. AID PROJECT		

CONTRACT NO. 74130

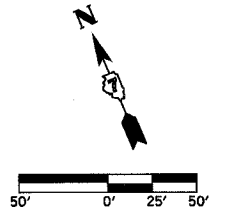

LEGEND

- RAISED REFL PAVT MKR AMBER BIDIRECTIONAL
- RAISED REFL PAVT MKR AMBER MONODIRECTIONAL
- RAISED REFL PAVT MKR CRYSTAL MONODIRECTIONAL
- ITEM [4] DOUBLE YELLOW (NARROW)
- ITEM [5] DOUBLE YELLOW (WIDE)

TYPICAL PAVEMENT MARKING LEGEND

- |                             |                         |
|-----------------------------|-------------------------|
| [1] 4" SKIP-DASH YELLOW     | [6] 6" SKIP-DASH WHITE  |
| [2] 4" SOLID YELLOW         | [7] 4" SOLID WHITE      |
| [3] 12" DIAGONAL YELLOW     | [8] 12" DIAGONAL WHITE  |
| [4] 4" DOUBLE YELLOW NARROW | [9] 6" SOLID WHITE      |
| [5] 4" DOUBLE YELLOW WIDE   | [10] 24" STOP BAR WHITE |

SEE STANDARDS 780001 & 781001 AND DISTRICT PAVEMENT MARKING DETAILS FOR ADDITIONAL DETAILS FOR PAVEMENT MARKING AND RAISED REFLECTIVE PAVEMENT MARKERS.

REVISIONS		ILLINOIS DEPARTMENT OF TRANSPORTATION
NAME	DATE	
		PAVEMENT MARKING PLAN SHEET 5 OF 5

DATE 8/02

DRAWN BY ASB  
CHECKED BY SJK