

F.A.P. RTE.	SECTION	COUNTY	TOTAL SHEETS	SHEET NO.
774	107 WRS-2, L	EFFINGHAM	127	78


STA. TO STA.
 FED. ROAD DIST. NO. 7 ILLINOIS FED. AID PROJECT

CONTRACT NO. 74130

STAGE II (LT) STAGE I (RT)

DATE	
BY	
REVISION	
NO.	
DESCRIPTION	
DATE	
BY	
REVISION	
NO.	
DESCRIPTION	
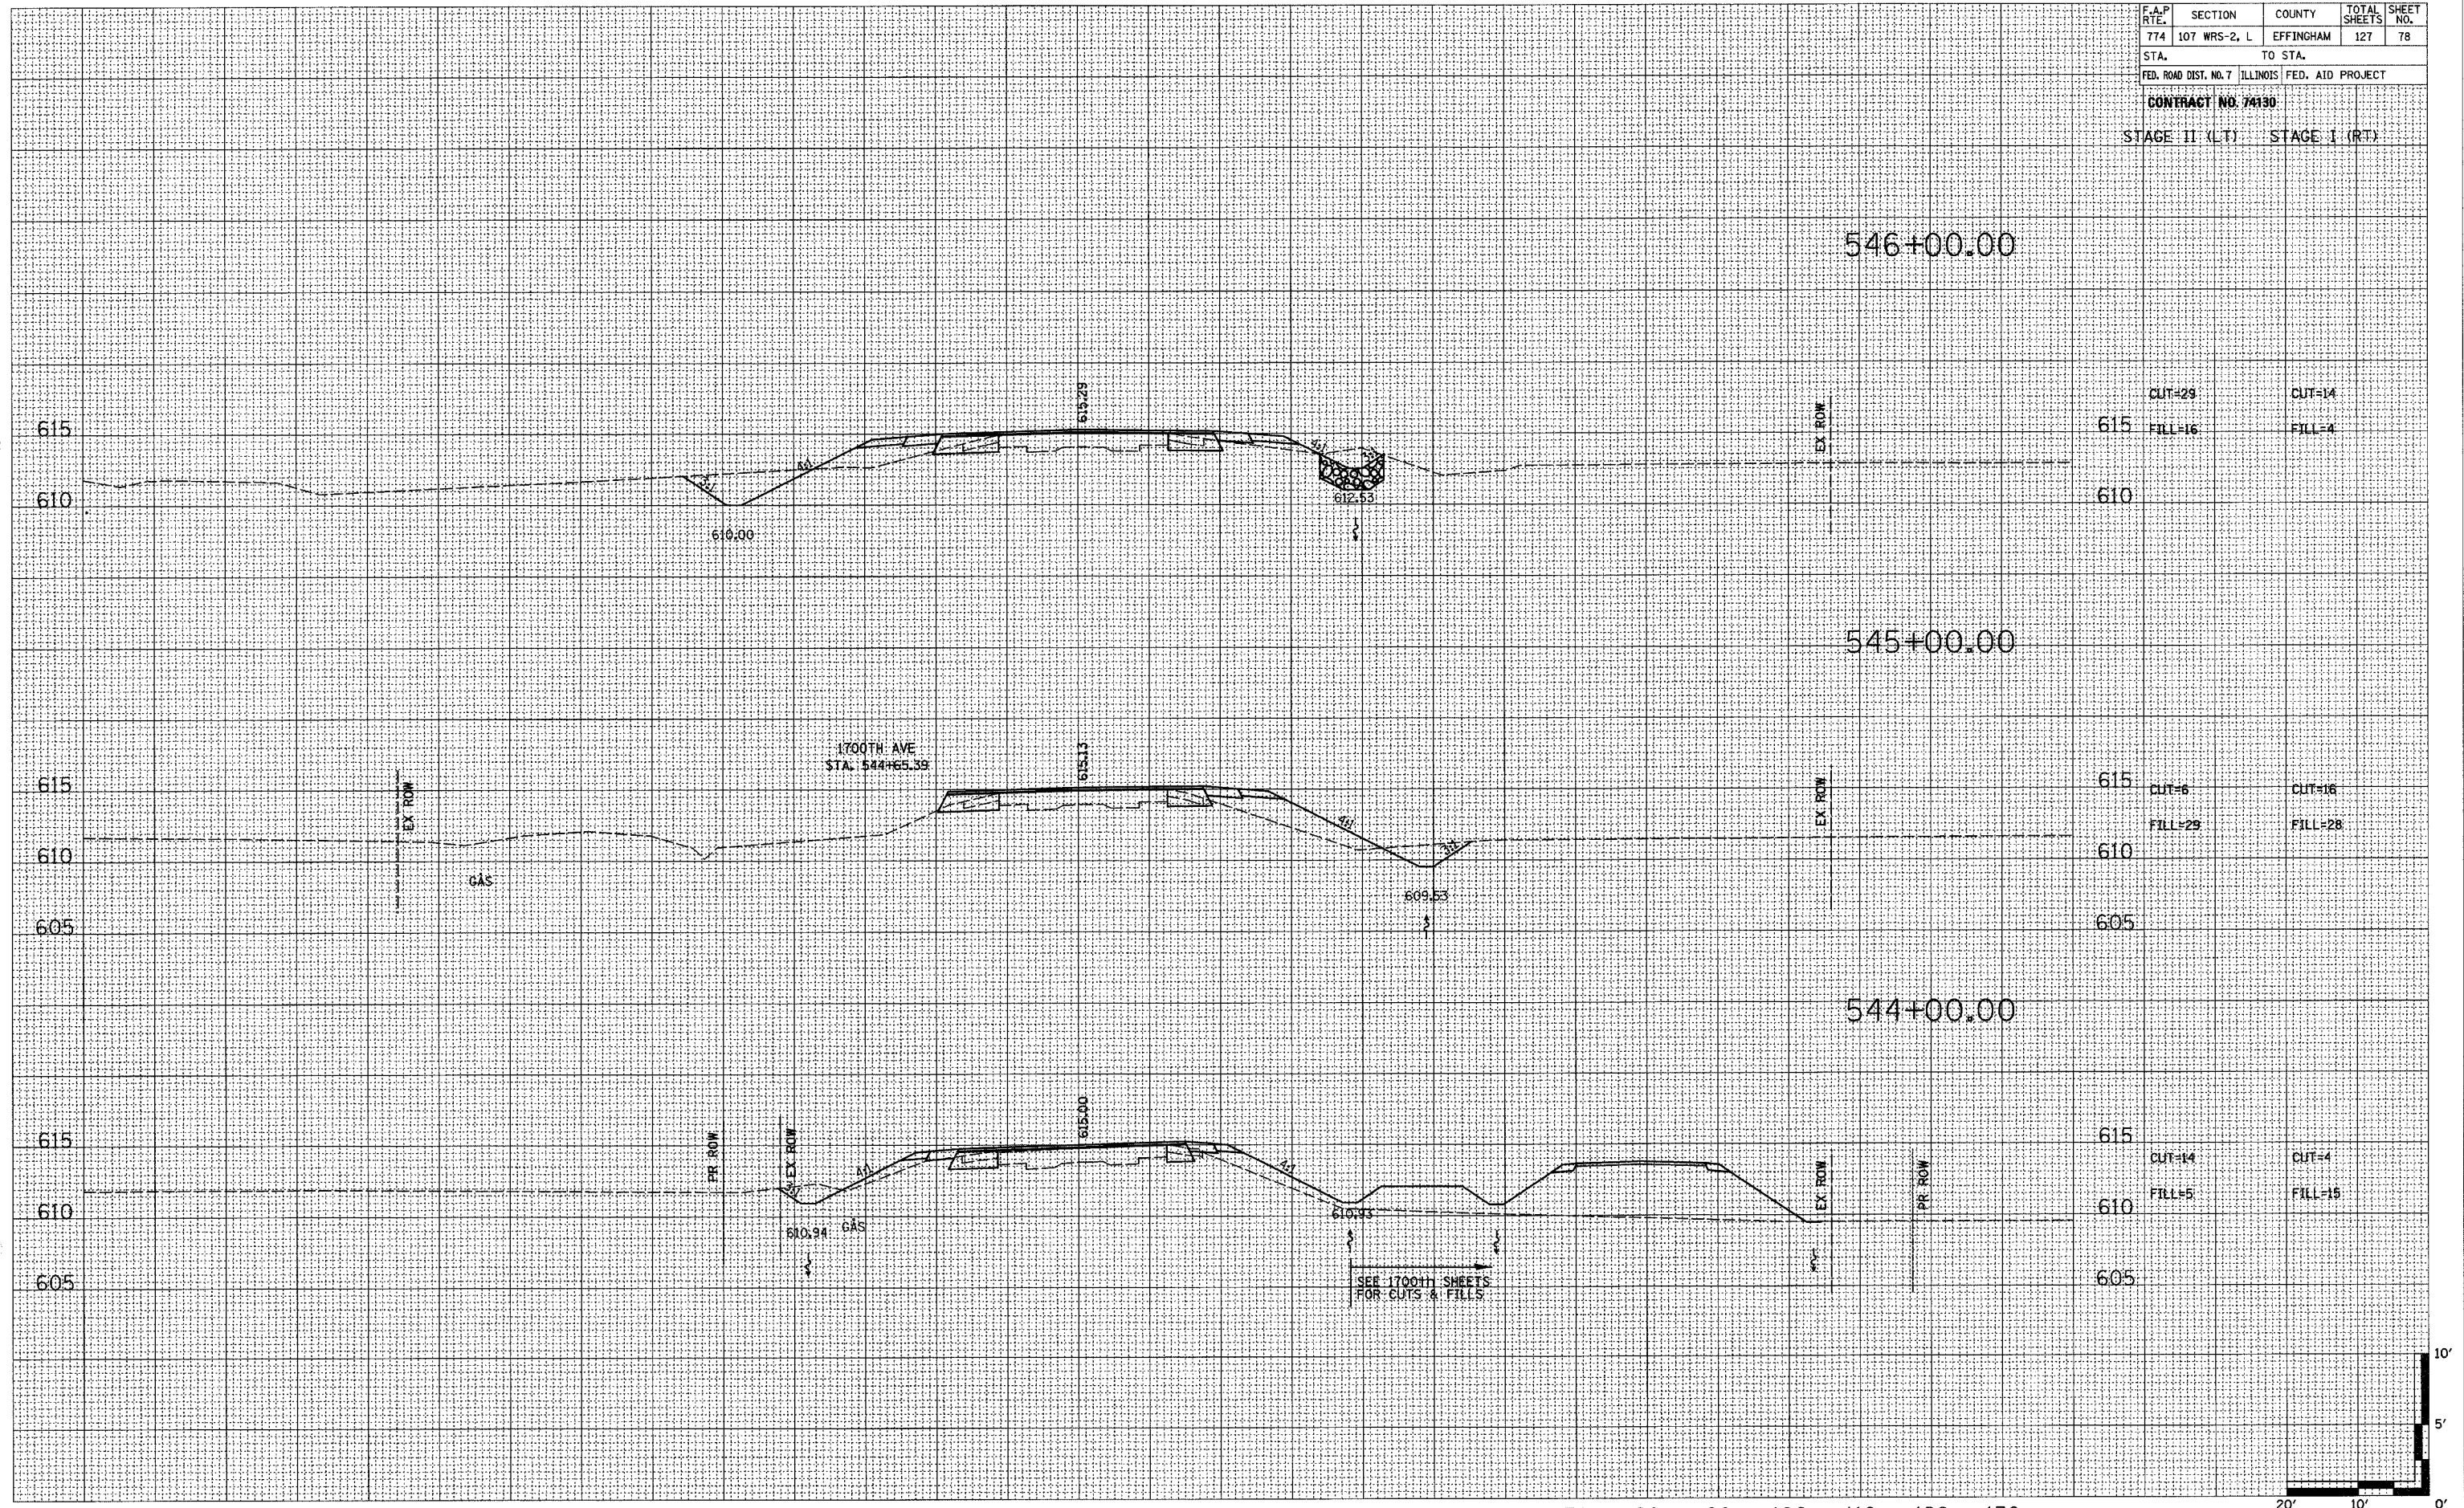

STATION	CUT	FILL	STAGE
546+00.00	CUT=29	FILL=16	STAGE II (LT)
546+00.00	CUT=14	FILL=4	STAGE I (RT)
545+00.00	CUT=6	FILL=29	STAGE II (LT)
545+00.00	CUT=16	FILL=28	STAGE I (RT)
544+00.00	CUT=14	FILL=5	STAGE II (LT)
544+00.00	CUT=4	FILL=15	STAGE I (RT)