


F.A.P. RTE.	SECTION	COUNTY	TOTAL SHEETS	SHEET NO.
774	*	EFFINGHAM	15	8
STA.		TO STA.		
FED. ROAD DIST. NO.		ILLINOIS FED. AID PROJECT		
• D-7 WETLAND MITIGATION - 1				

TREE SCHEDULE

SAVE AND PROTECT		
BASELINE STATION	OFFSET	TREE SIZE
1+42.8	182.8	11"
1+43.7	186.0	30"
1+59.1	180.9	19"
1+78.9	187.6	11"
1+86.8	187.5	25"
1+87.5	185.1	10"
1+85.7	197.9	20"
1+86.4	200.6	19"
1+88.0	197.7	28"

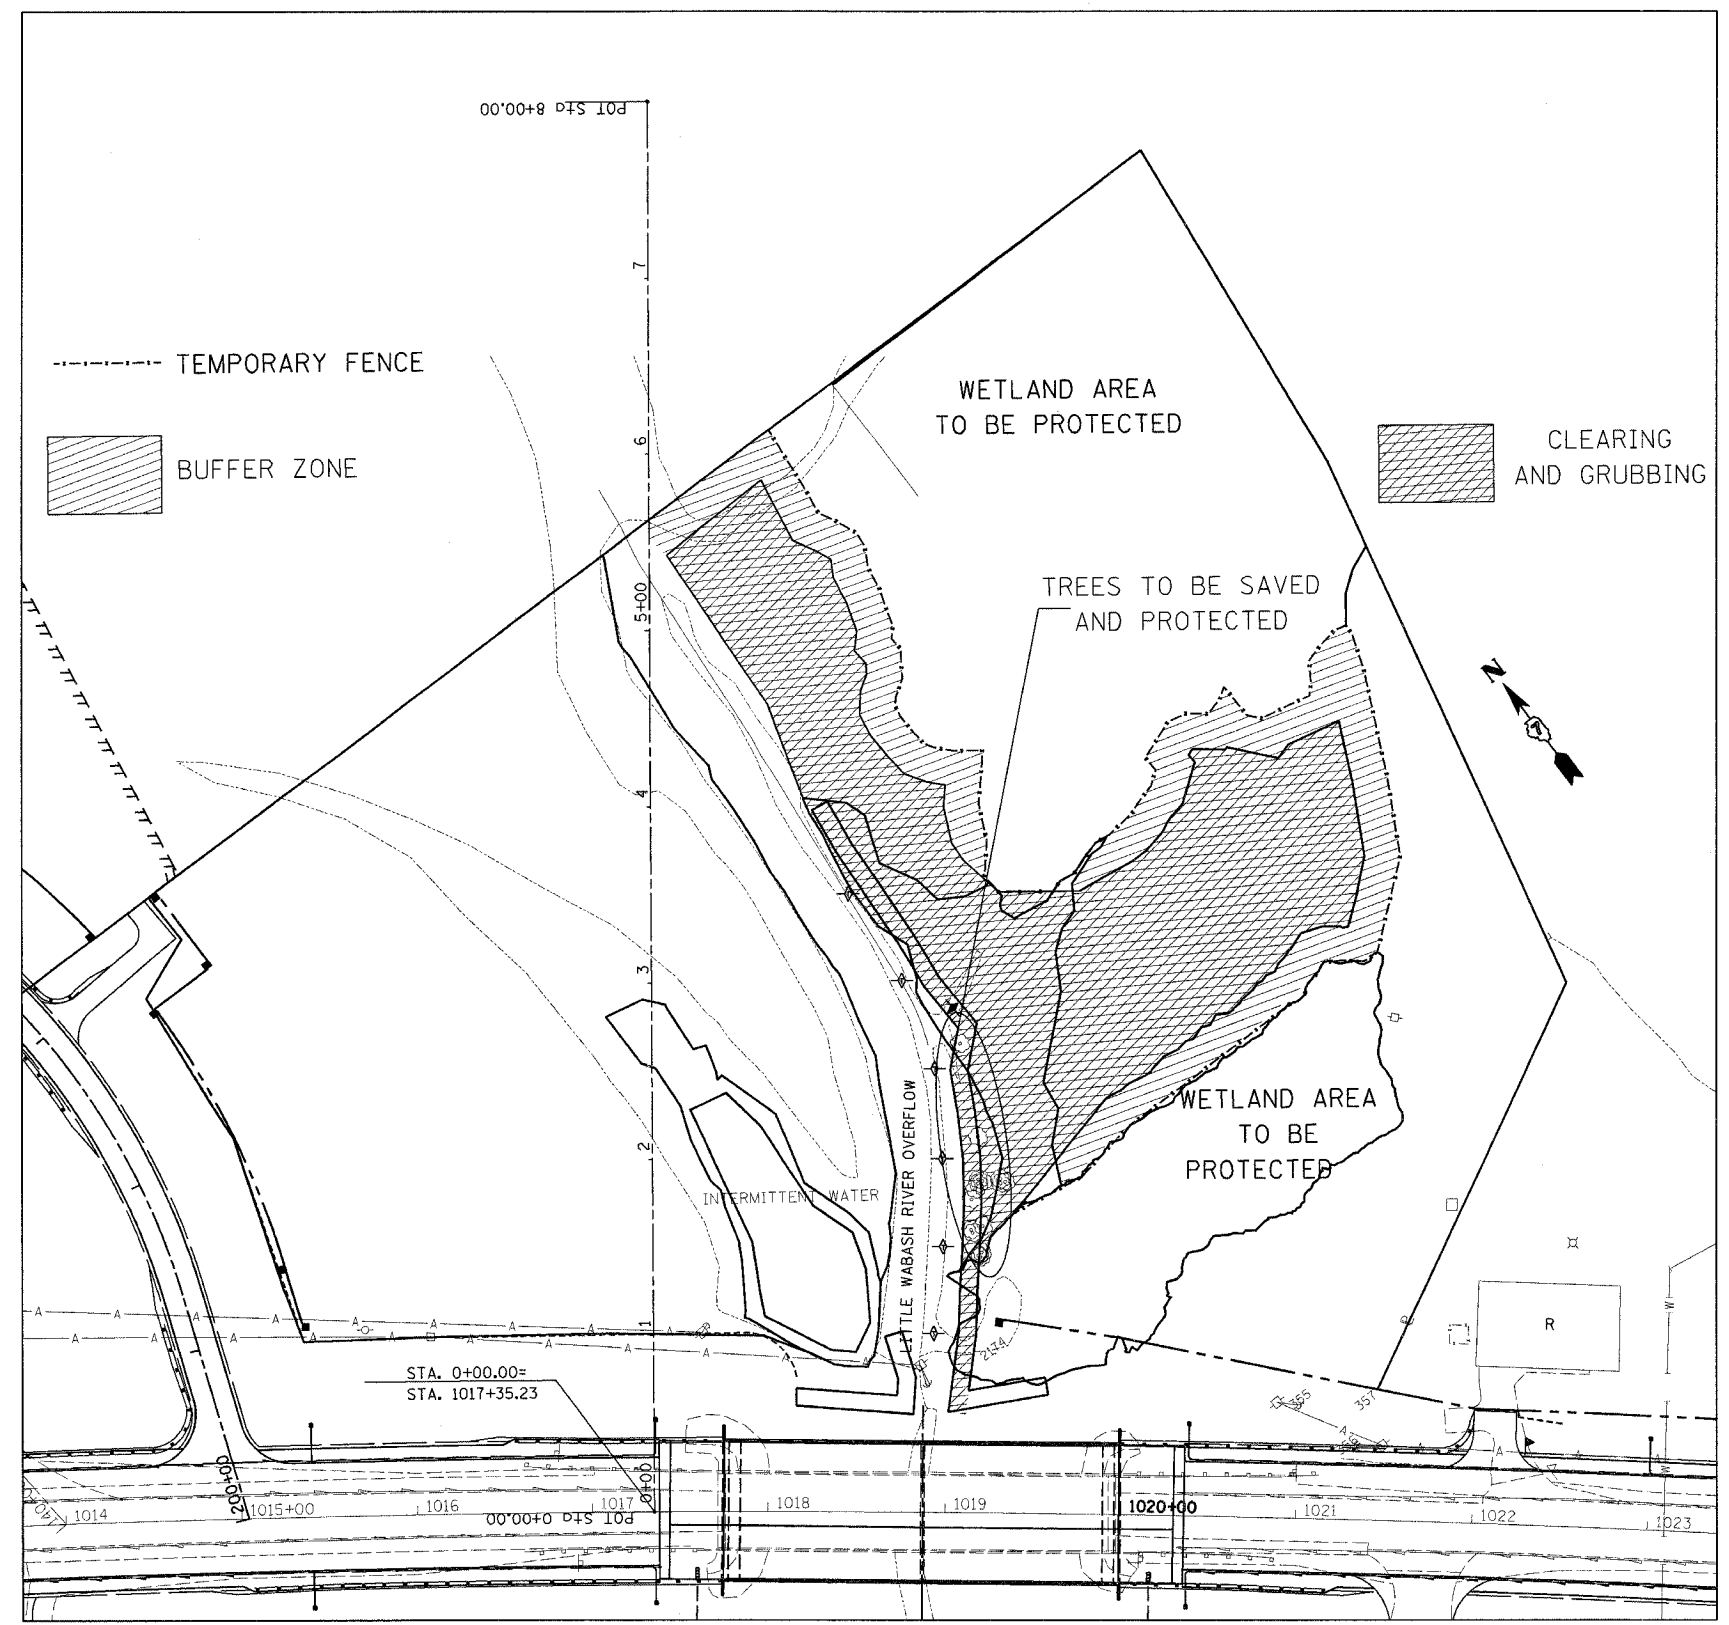

REVISIONS	
NAME	DATE

ILLINOIS DEPARTMENT OF TRANSPORTATION

CLEARING & GRUBBING

SCALE: VERT. _____
 HORIZ. _____

DATE _____

DRAWN BY _____
 CHECKED BY _____

PLOT DATE = 4/12/2006
 FILE NAME = #FILEL8
 USER NAME = #SCHLEA
 USER NAME = 0000001