


F.A.I. RTE.	SECTION	COUNTY	TOTAL SHEETS	SHEET NO.
64	82-8RS-1	ST. CLAIR	39	20
STA. 1050+00		TO STA. 1065+00		
FED. ROAD DIST. NO.		ILLINOIS	FED. AID PROJECT	

EXIST. CURVE CURVEA  
 PI STA. = 158+05.00  
 $\Delta = 18^\circ 19' 08''$  (RT)  
 D = 1° 00' 00"  
 R = 5,729.58'  
 T = 923.83'  
 L = 1,831.89'  
 E = 74.00'  
 e = -----  
 T.R. = -----  
 S.E. RUN = -----  
 P.C. STA. = 148+81.17  
 P.T. STA. = 167+13.06

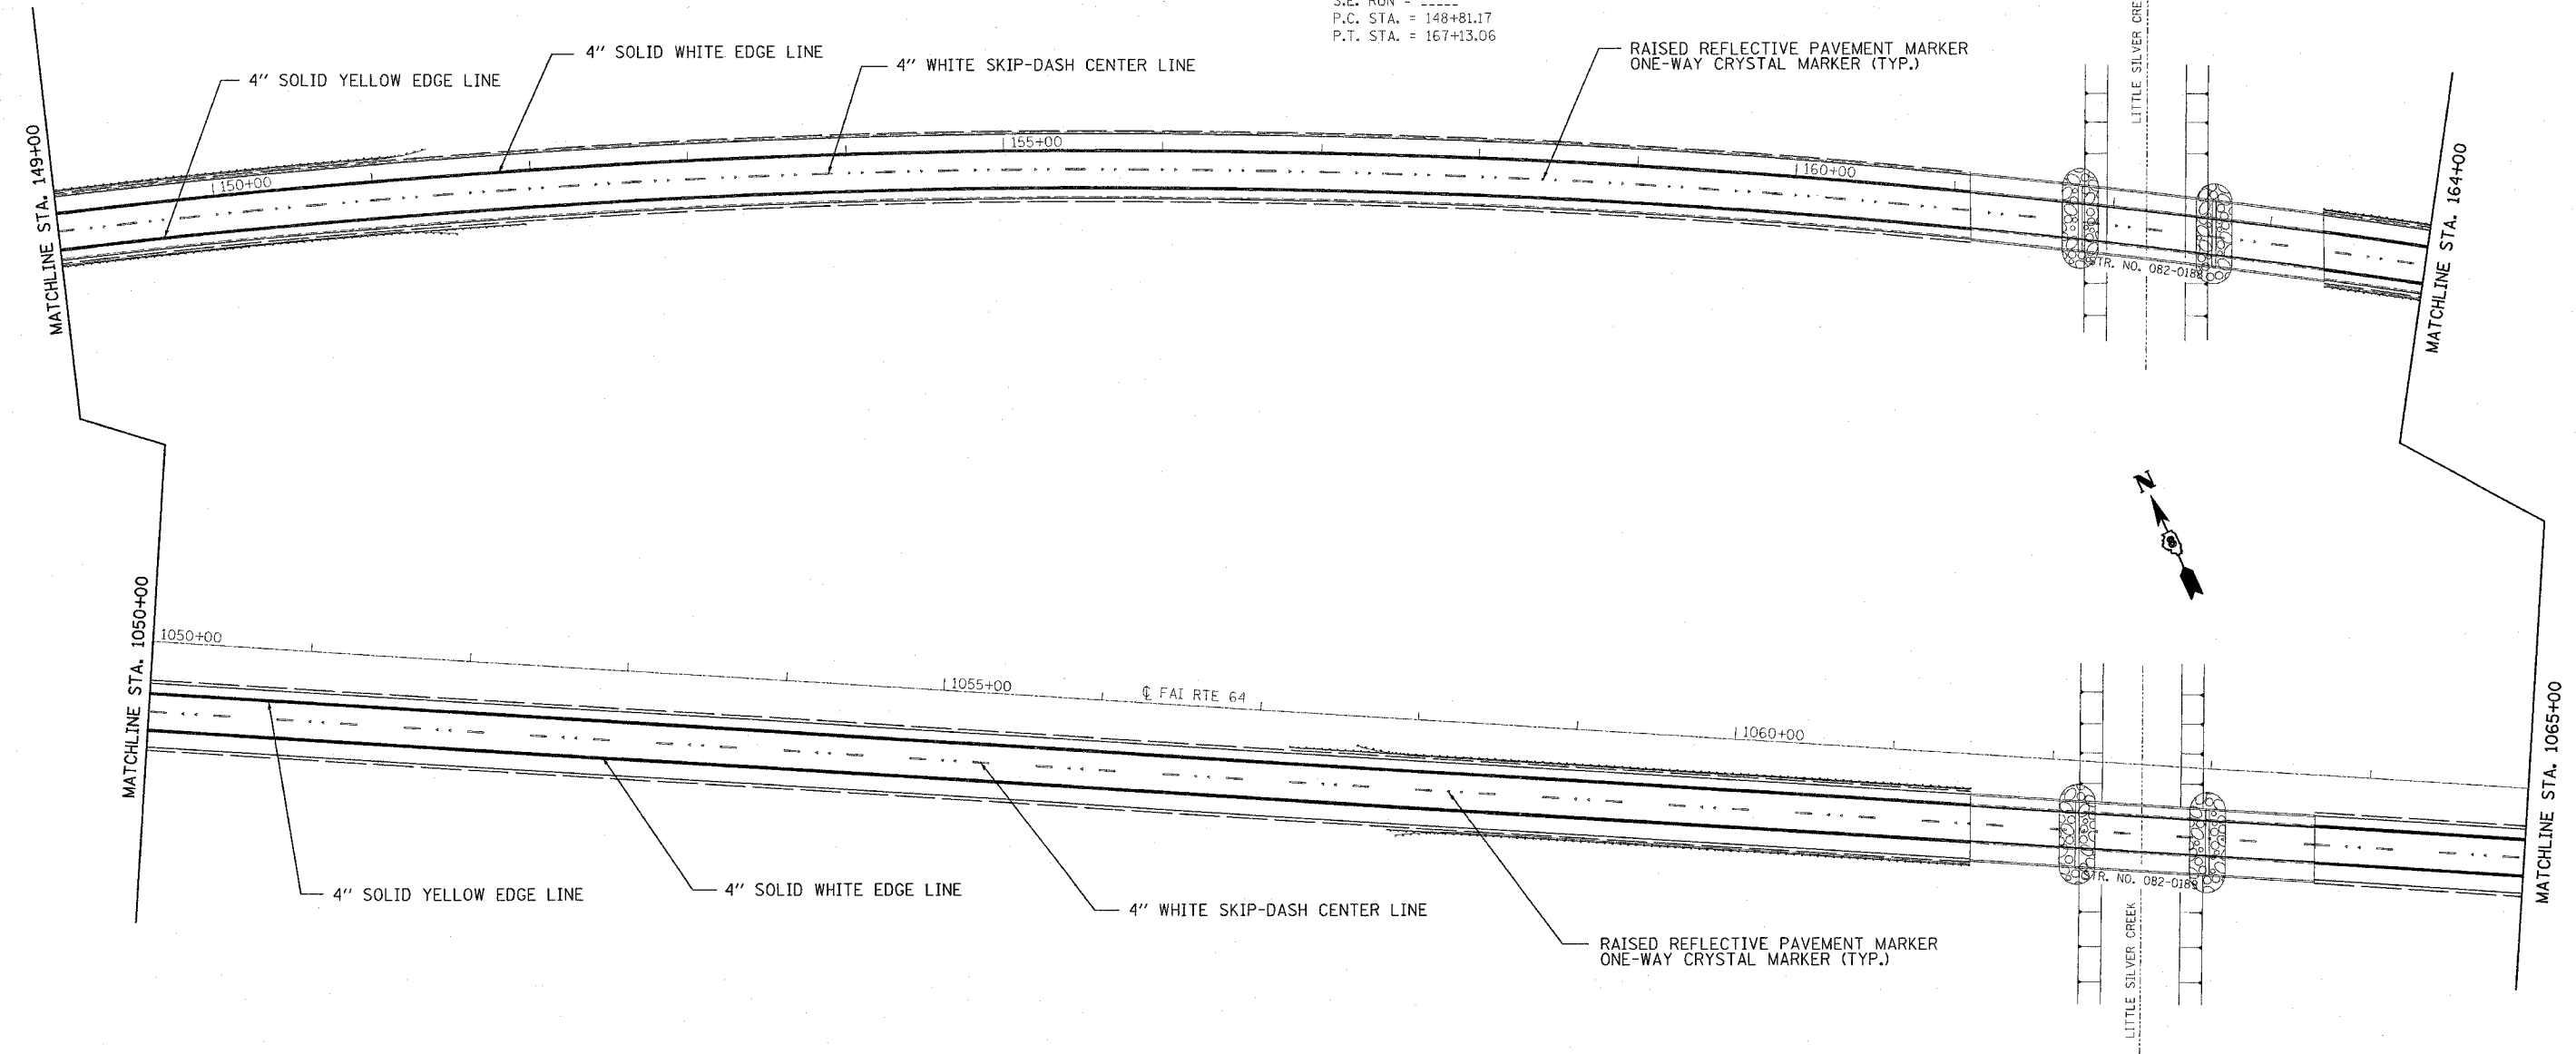

NOTE : POLYUREA PAVEMENT MARKING SHALL BE USED ON CONCRETE BRIDGE DECKS.

REVISIONS	
NAME	DATE

ILLINOIS DEPARTMENT OF TRANSPORTATION  
**PAVEMENT MARKING SHEET**  
 FAI ROUTE 64  
 SECTION 82-8RS-1  
 ST. CLAIR COUNTY  
 SCALE: VERT. \_\_\_\_\_  
 HORIZ. \_\_\_\_\_  
 DATE \_\_\_\_\_ DRAWN BY \_\_\_\_\_  
 CHECKED BY \_\_\_\_\_

PLOT DATE = 3/29/2006  
 PLOT SCALE = 1/4" = 100'-0"  
 REFERENCE = SHEET #