


F.A.I. RTE.	SECTION	COUNTY	TOTAL SHEETS	SHEET NO.
64	82-BRS-1	ST. CLAIR	39	21
STA. 1065+00		TO STA. 1080+00		
FED. ROAD DIST. NO.		ILLINOIS FED. AID PROJECT		

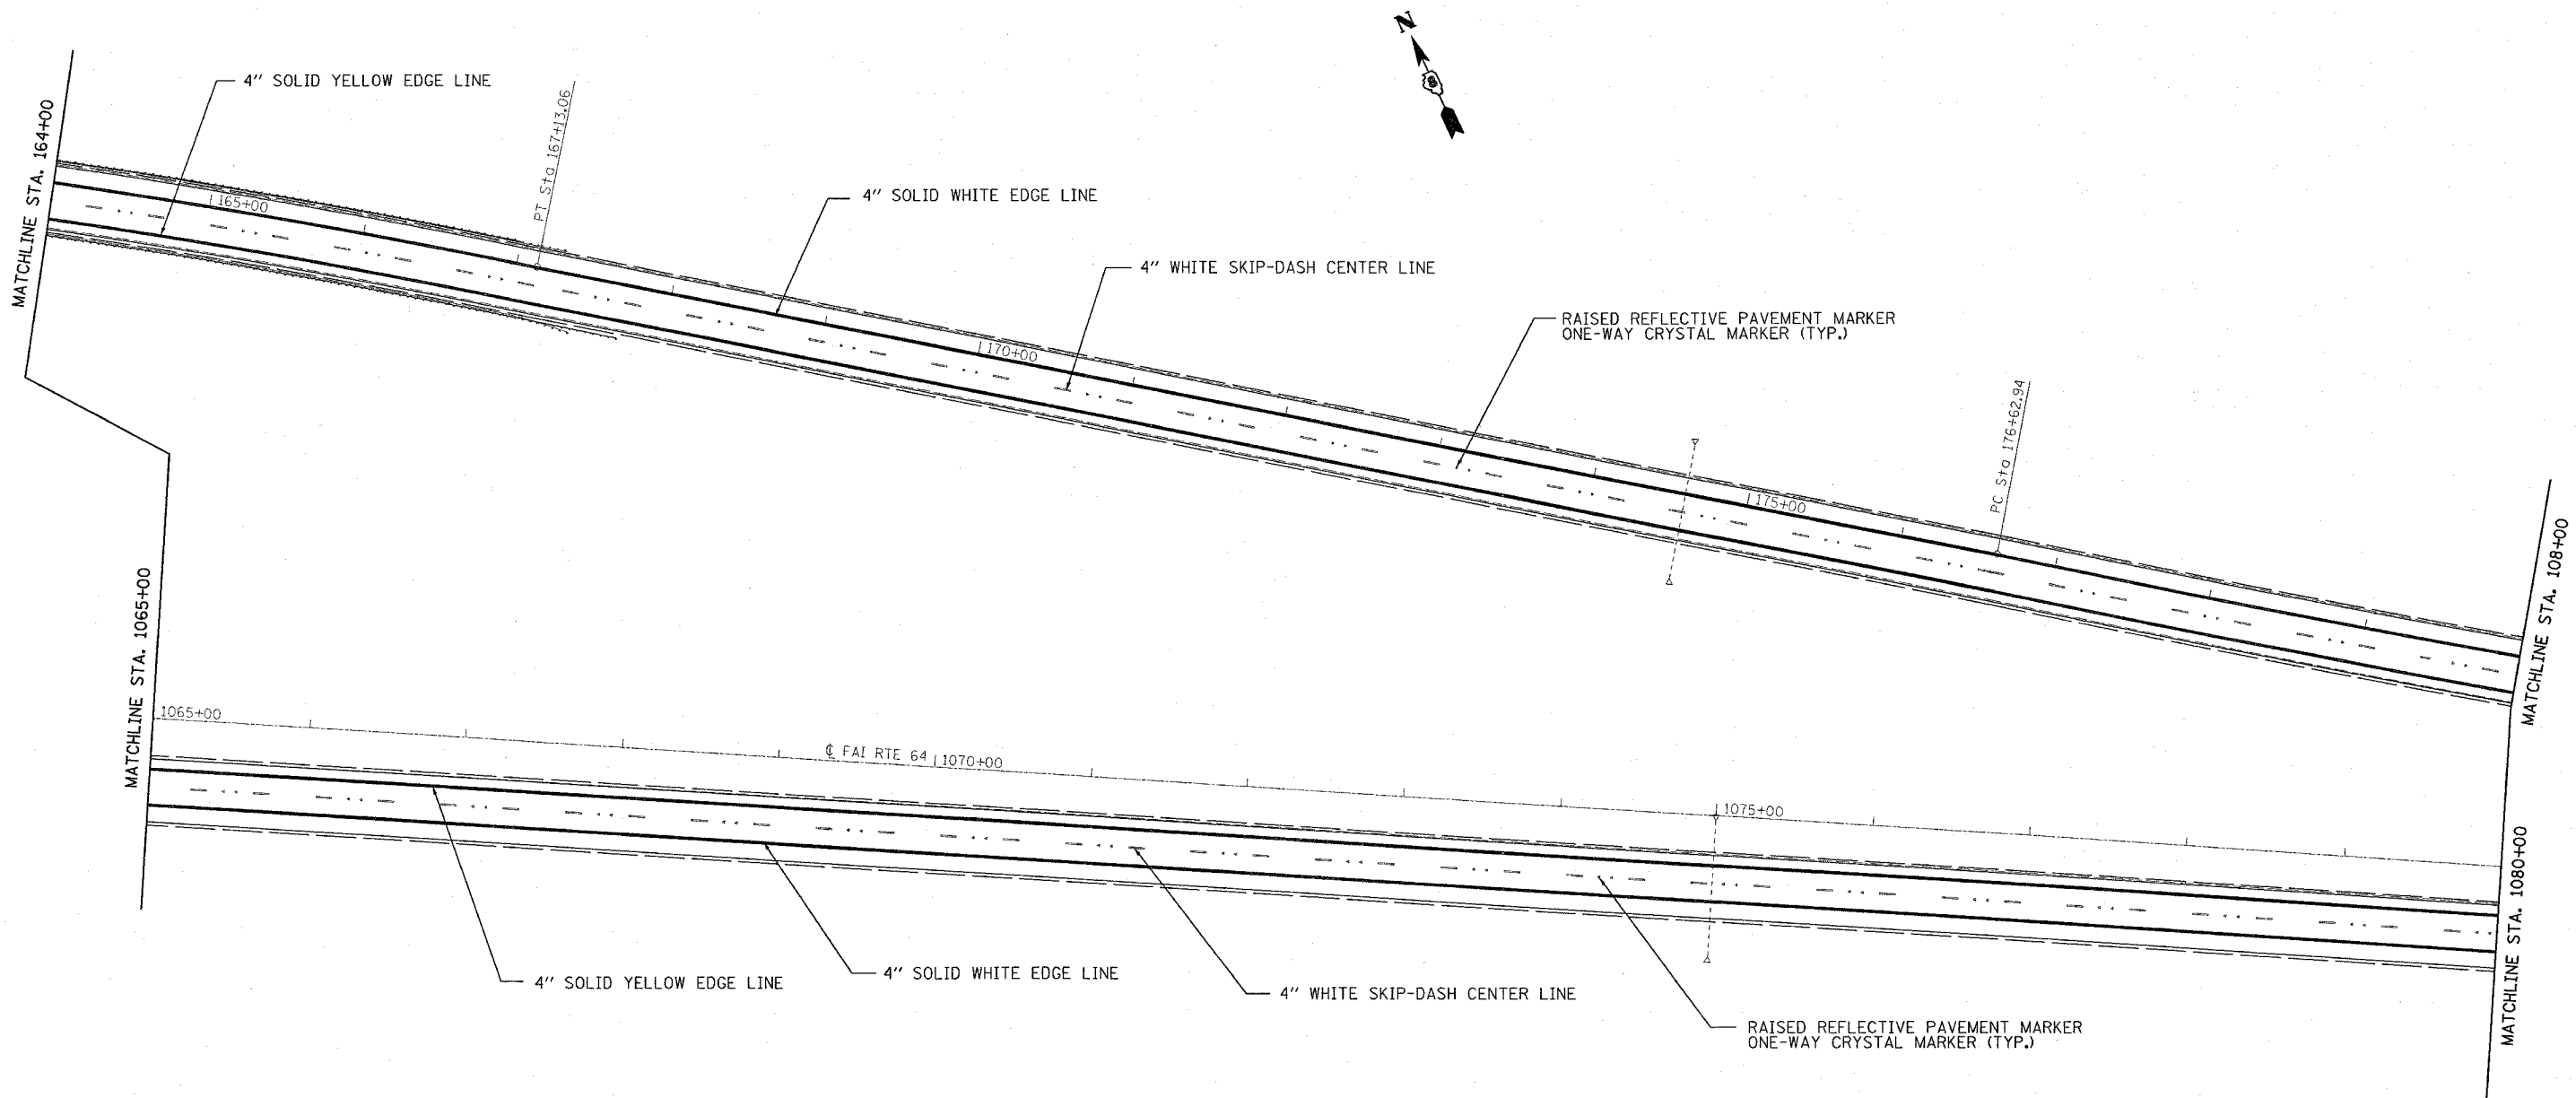

NOTE : POLYUREA PAVEMENT MARKING SHALL BE USED ON CONCRETE BRIDGE DECKS.

REVISIONS	
NAME	DATE

ILLINOIS DEPARTMENT OF TRANSPORTATION  
**PAVEMENT MARKING SHEET**  
 FAI ROUTE 64  
 SECTION 82-BRS-1  
 ST. CLAIR COUNTY

SCALE: VERT. \_\_\_\_\_  
 HORIZ. \_\_\_\_\_

DATE \_\_\_\_\_ DRAWN BY \_\_\_\_\_  
 CHECKED BY \_\_\_\_\_

PLOT DATE = 3/28/2006  
 FILE NAME = c:\pav\proj\82brs1\plan\pvmk\1065a.dgn  
 PLOT SCALE = 50.0000 / IN.  
 REFERENCE = REF#