



FILE NO.	SECTION	COUNTY	TOTAL SHEETS	SHEET NO.
64	82-8RS-1	ST. CLAIR	39	25
STA. TO STA.		CONTRACT NO.: 76037		


PLAN	DATE	BY
NO. _____	_____	_____
REVISIONS	DATE	BY
1. _____	_____	_____
2. _____	_____	_____
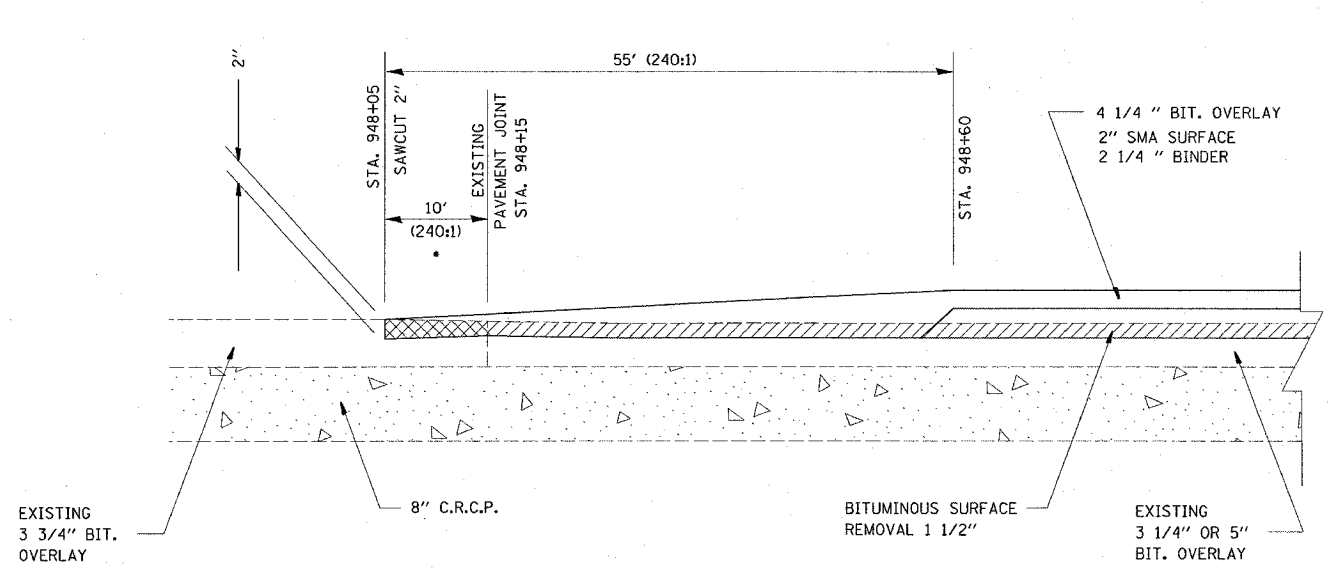

WEST END JOINT DETAIL

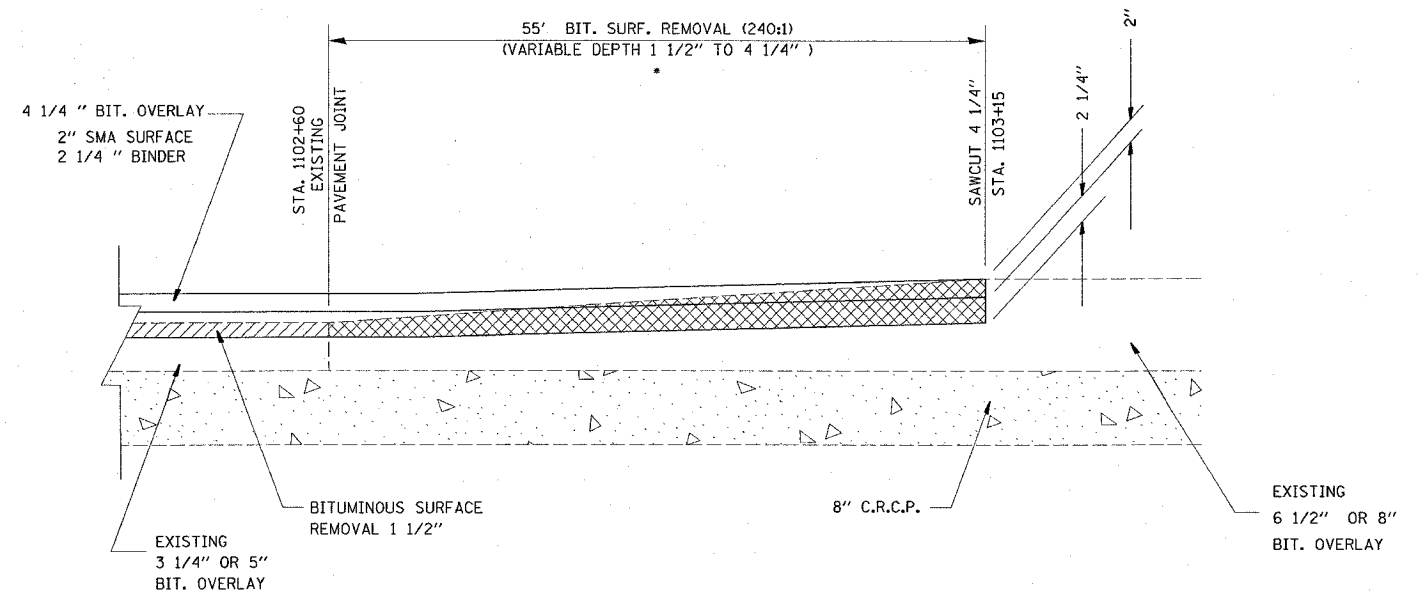

EAST END JOINT DETAIL

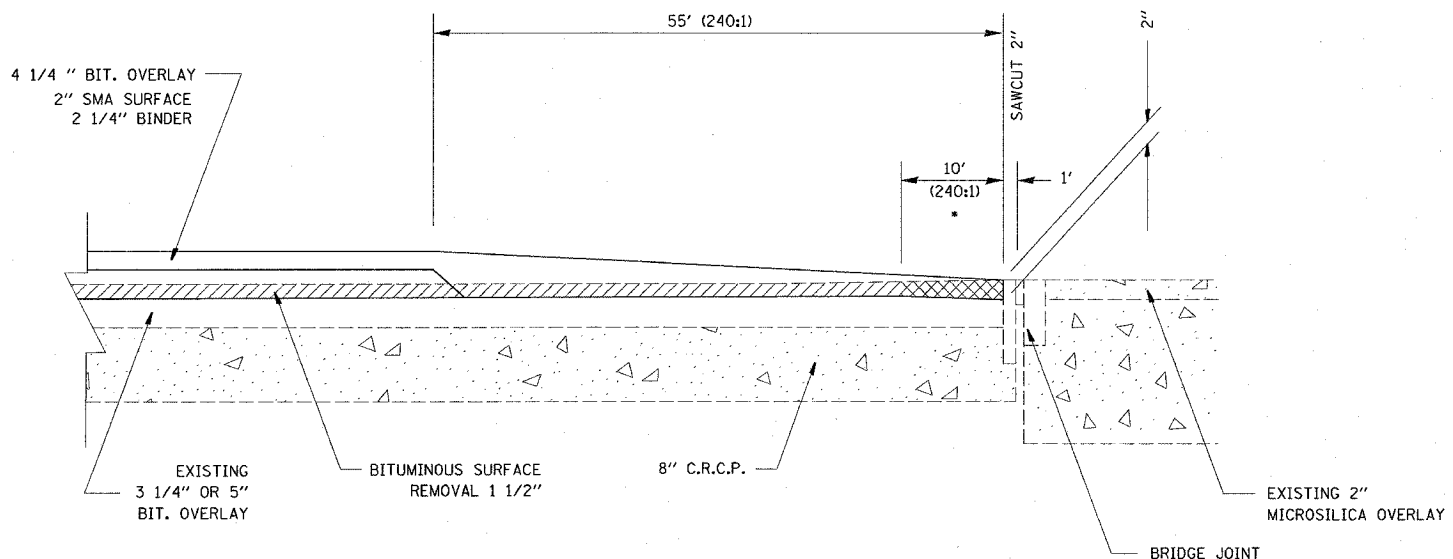

BRIDGE JOINT DETAIL

- TYPICAL (4) STRUCTURES  
 082-0186  
 082-0187  
 082-0188  
 082-0189

• VARIABLE DEPTH BITUMINOUS SURFACE REMOVAL WILL NOT BE PAID FOR SEPARATELY, BUT WILL BE INCLUDED IN THE CONTRACT UNIT PRICE FOR 'BITUMINOUS SURFACE REMOVAL 1 1/2" '.

SAW CUTS WILL NOT BE PAID FOR SEPARATELY, BUT WILL ALSO BE INCLUDED IN THE CONTRACT UNIT PRICE FOR 'BITUMINOUS SURFACE REMOVAL 1 1/2" '.

JOINT DETAILS APPLY TO SHOULDERS AND BRIDGE APPROACH SHOULDERS. MILLED MATERIAL MAY BE BITUMINOUS OR CONCRETE.

REVISIONS	
NAME	DATE

ILLINOIS DEPARTMENT OF TRANSPORTATION

**JOINT DETAILS**

FAI ROUTE 64  
 SECTION 82-8RS-1  
 ST. CLAIR COUNTY

DRAWN BY: \_\_\_\_\_

44017546  
 3/28/2006  
 c:\pcc\secta\edit\082\plan\p1n1018185.dgn  
 REF-  
 REF-