
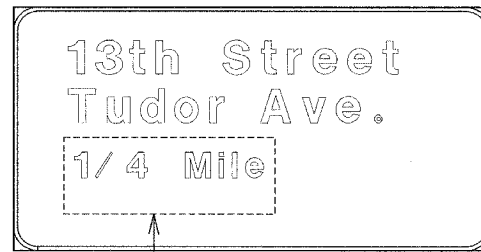


ROUTE NO.	SECTION	COUNTY	TOTAL SHEETS	SHEET NO.
F.A.I. 70	*	ST. CLAIR	111	8
FED. ROAD DIST. NO. 7	ILLINOIS	FED. AID PROJECT- 1M-70		

* 82-3HVB-3R-3
CONTRACT NO. 76305

14

DETOUR
TUDOR AVE



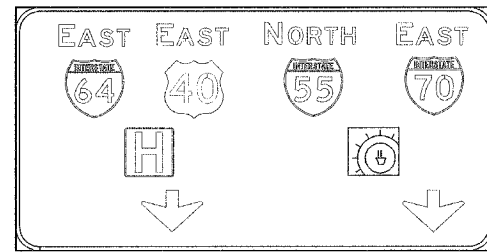


COVER AND PLACE

EXIT
CLOSED

17


EXIT 1

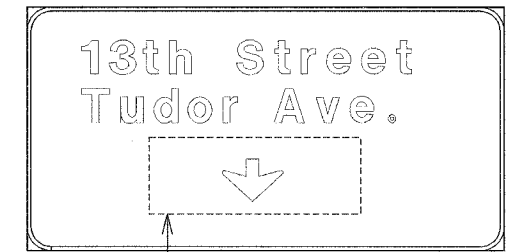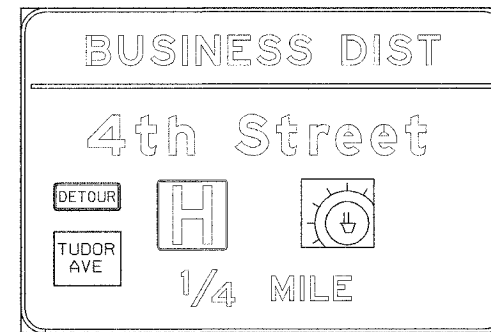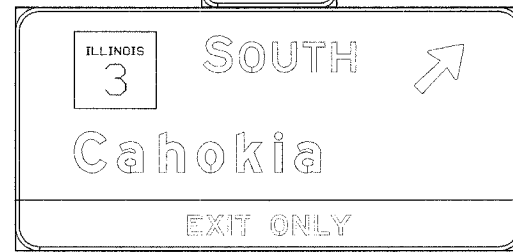

COVER AND PLACE

EXIT
CLOSED

SIGNS REQUIRED

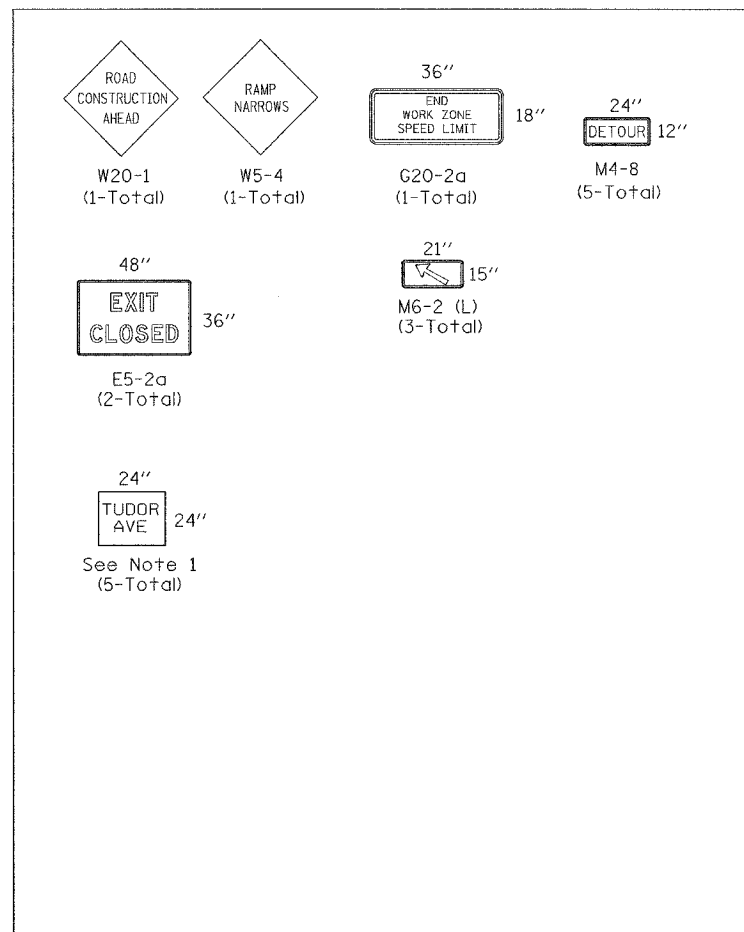

Note 1: Sign to have black letters on orange background, similar in size to Sign m4-8


19



20



21

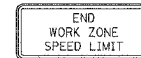

NOTES:

1. CONTRACTOR SHALL SUPPLY ALL DETOUR AND CONSTRUCTION RELATED SIGNS.
2. ALL SIGNS SHALL HAVE REFLECTORIZED BACKGROUND
3. CONTRACTOR SHALL COVER ALL TRUSS SIGNS AS INDICATED HEREIN. IN ADDITION, AS DIRECTED BY ENGINEER, CONTRACTOR SHALL COVER ALL EXISTING SPEED LIMIT SIGNS IN THE WORK ZONE.
4. CONTRACTOR WILL FURNISH THE POSTS AND ERECT THE SIGNS AT THE LOCATIONS SHOWN ON THIS SHEET, AS DIRECTED BY THE RESIDENT ENGINEER/TECHNICIAN.
5. UPON COMPLETION OF THE CONTRACT, THE CONTRACTOR SHALL REMOVE THE SIGNS AND POSTS. THE SIGNS AND POSTS WILL REMAIN THE PROPERTY OF THE CONTRACTOR.
6. THE ABOVE NOTED WORK SHALL BE INCLUDED IN THE CONTRACT UNIT PRICE LUMP SUM FOR TRAFFIC CONTROL AND PROTECTION (SPECIAL) AND NO OTHER COMPENSATION WILL BE ALLOWED.
7. UNLESS DIRECTED OTHERWISE BY ENGINEER, SIGNS 19, 20, 21 TO BE FREE STANDING SIGNS.

SIGNS-STAGE I

REVISIONS	
NAME	DATE

STATE OF ILLINOIS
DEPARTMENT OF TRANSPORTATION
REHABILITATION AND RETROFIT REPAIRS
FAI ROUTE 70
POPLAR STREET BRIDGE APPROACHES
ST. CLAIR COUNTY

STRUCTURE NO.
SCALE: N.T.S.
DATE: 02/28/2006

DATE: 4/19/2006 FILENAME: P:\2001\1201-1300\2001.12.40\Drafting\Roadway\Rehab_DS\DS_tracomb\DS_Stage01_Sign_01.dgn

DESIGNED	IDOT
CHECKED	JEL
DRAWN	IMG
CHECKED	JEL