
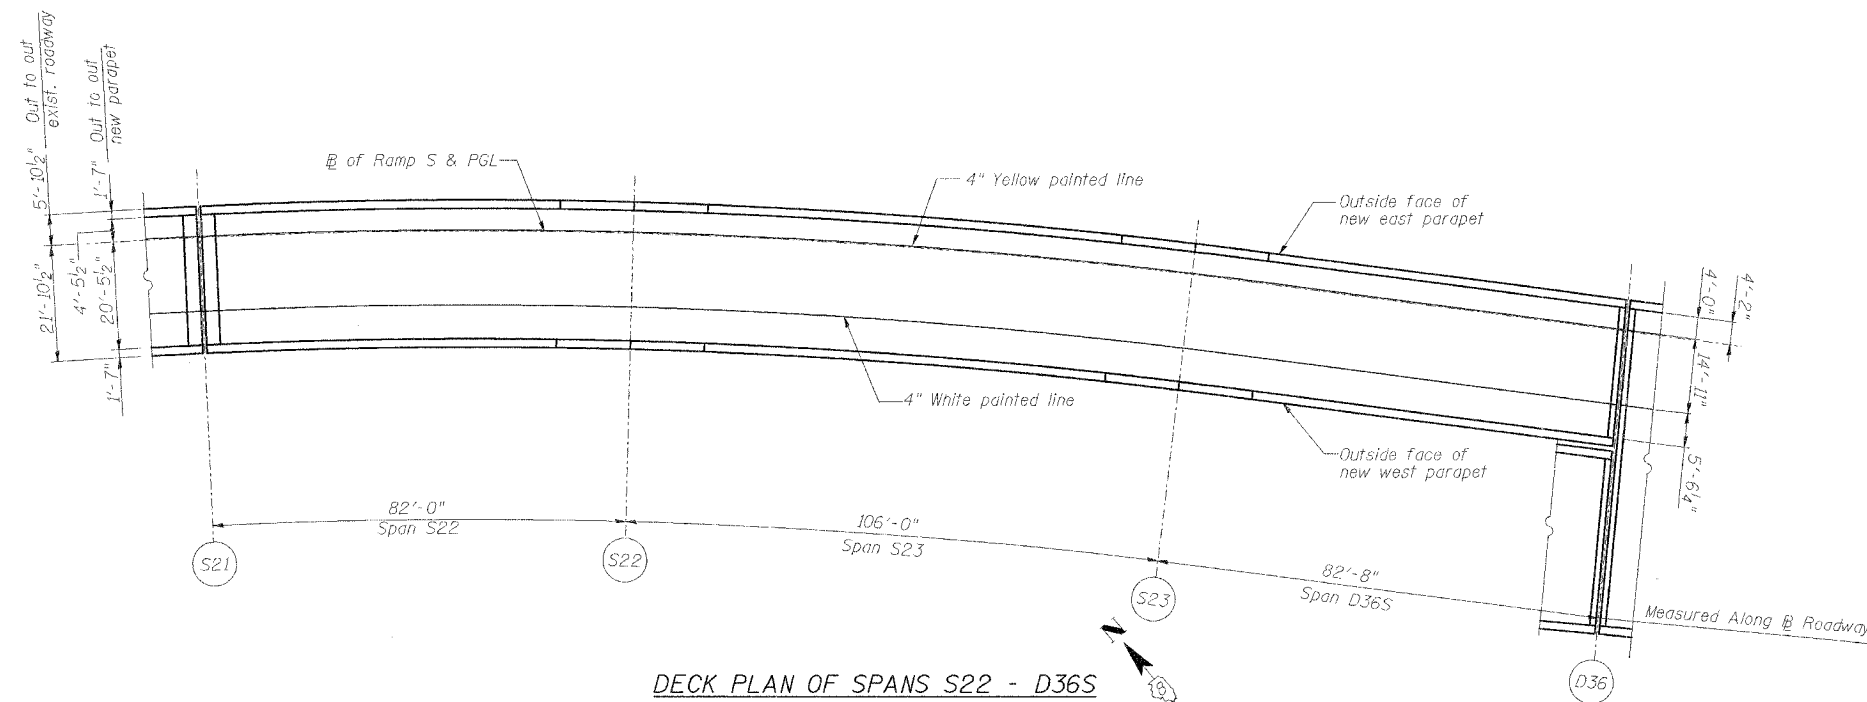


ROUTE NO.	SECTION	COUNTY	TOTAL SHEETS	SHEET NO.
F.A.I. 70	*	ST. CLAIR	111	23
FED. ROAD DIST. NO. 7	ILLINOIS	FED. AID PROJECT - IM-70		

* 82-3HVB-3R-3
 CONTRACT NO. 76385

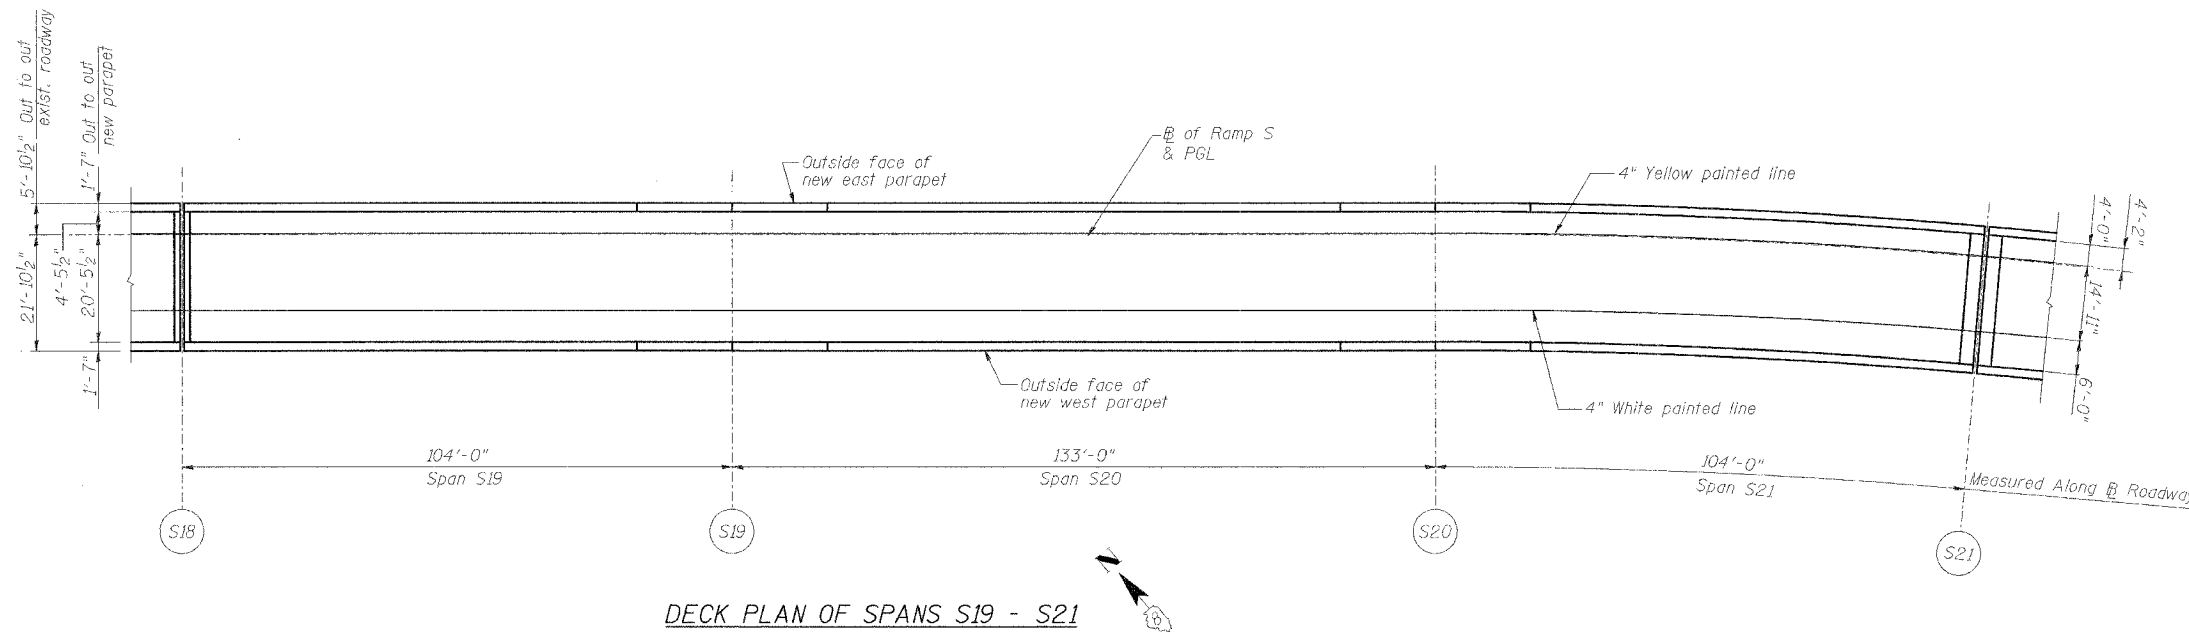

Note:
 Taper 4" white line as necessary in Span D36S to meet pattern in Span D36

STRIPING SPANS S19 - D36S

REVISIONS	
NAME	DATE

STATE OF ILLINOIS
 DEPARTMENT OF TRANSPORTATION
 REHABILITATION AND RETROFIT REPAIRS
 FAI ROUTE TO
 POPLAR STREET BRIDGE APPROACHES
 ST. CLAIR COUNTY

STRUCTURE NO.
 SCALE: N.T.S.
 DATE: 2/28/2006

DATE: 4/8/2006
 FILENAME: F:\2001\1901-1900\2001.12.40\drafting\roadway\rehab_da\ ramps\striping\striping_s19s22.dgn

DESIGNED	JEL
CHECKED	JPD
DRAWN	CLK
CHECKED	JEL