
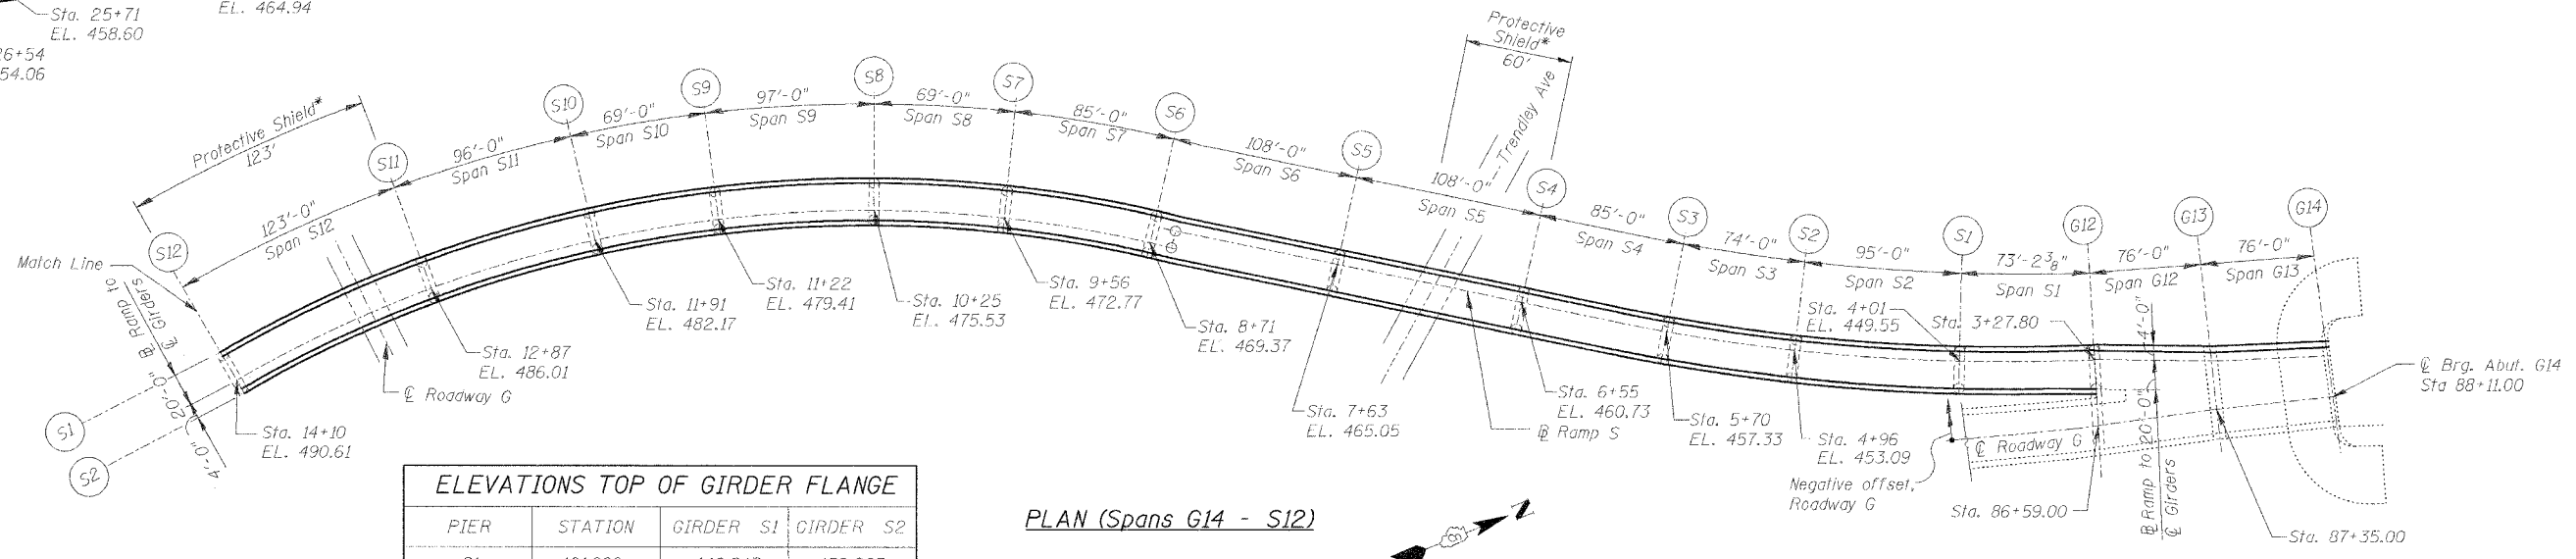


ROUTE NO.	SECTION	COUNTY	TOTAL SHEETS	SHEET NO.
F.A.I. 70	*	ST. CLAIR	111	73
FED. ROAD DIST. NO. 7	ILLINOIS	FED. AID PROJECT- 1H-70		
* 82-3HVB-3R-3			SHEET S-6 OF S-44	
CONTRACT NO. 76305				

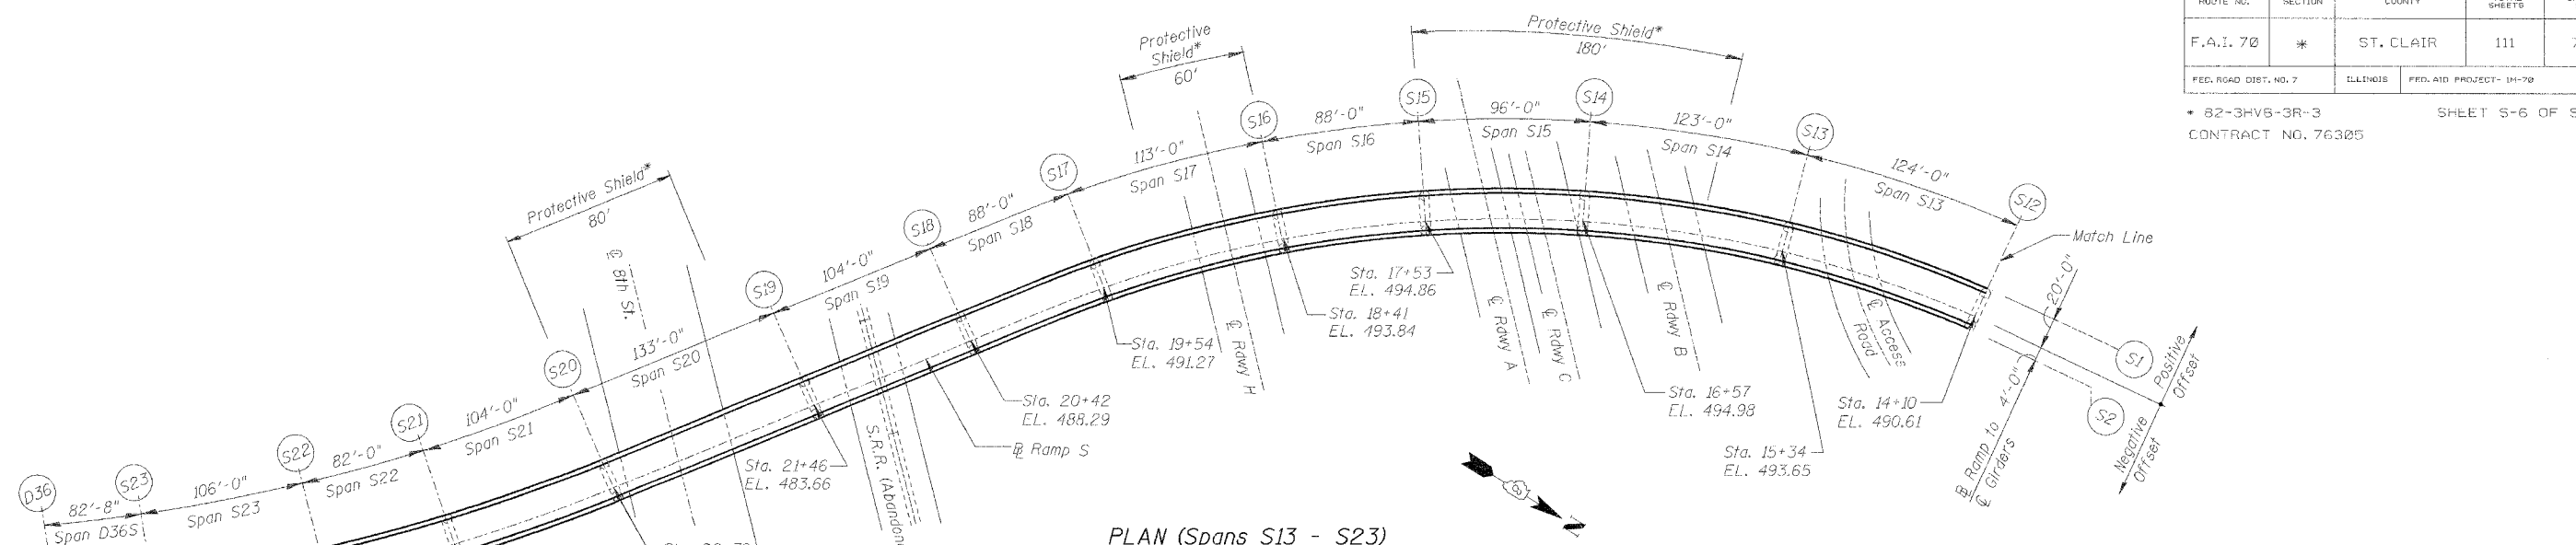

PIER	STATION	GIRDER S1	GIRDER S2
S1	401.000	448.343	450.263
S2	496.000	451.854	453.775
S4	655.000	459.258	459.988
S5	763.000	464.487	464.139
S6	871.000	469.702	468.279
S8	1025.000	476.233	474.313
S9	1122.000	480.107	478.187
S11	1287.000	486.770	484.850
S12	1410.000	491.310	489.390
S13	1534.000	494.350	492.430
S14	1657.000	495.690	493.770
S16	1841.000	494.564	492.644
S17	1954.000	491.707	490.118
S19	2146.000	482.683	482.782
S20	2279.000	474.227	475.518
S22	2465.000	462.449	464.369
S23	2571.000	456.724	457.905

Notes:
 1. These elevations provided to assist in determination of top of slab elevations.
 2. Elevations taken from original design drawings and shall be field verified by Contractor.
 3. Piers at expansion joints not shown.

Notes:
 * Provide protective shield underneath full roadway width for the length indicated.
 Roadway elevations are theoretical top of new 2" overlay.

DATE: 4/19/2006 FILENAME: P:\2001\1201-1300\2001.1240\drafting\roadwayrehab_ds\ramps\g_prop1.dgn

DESIGNED	JPD
CHECKED	JEL
DRAWN	CLK
CHECKED	JEL

NAME	DATE

PROJECT PLAN
 STATE OF ILLINOIS
 DEPARTMENT OF TRANSPORTATION
 REHABILITATION AND RETROFIT REPAIRS
 FAI ROUTE 70
 POPLAR STREET BRIDGE APPROACHES
 ST. CLAIR COUNTY

STRUCTURE NO. 082-0142 (RAMP S)
 SCALE:
 DATE: 02/28/2006