



ROUTE NO.	SECTION	COUNTY	TOTAL SHEETS	SHEET NO.
F.A.I. 70	*	ST. CLAIR	111	96
FED. ROAD DIST. NO. 7	ILLINOIS	FED. AID PROJECT- 1M-70		

\* 82-3HVB-3R-3 SHEET S-29 OF S-44  
CONTRACT NO. 76305

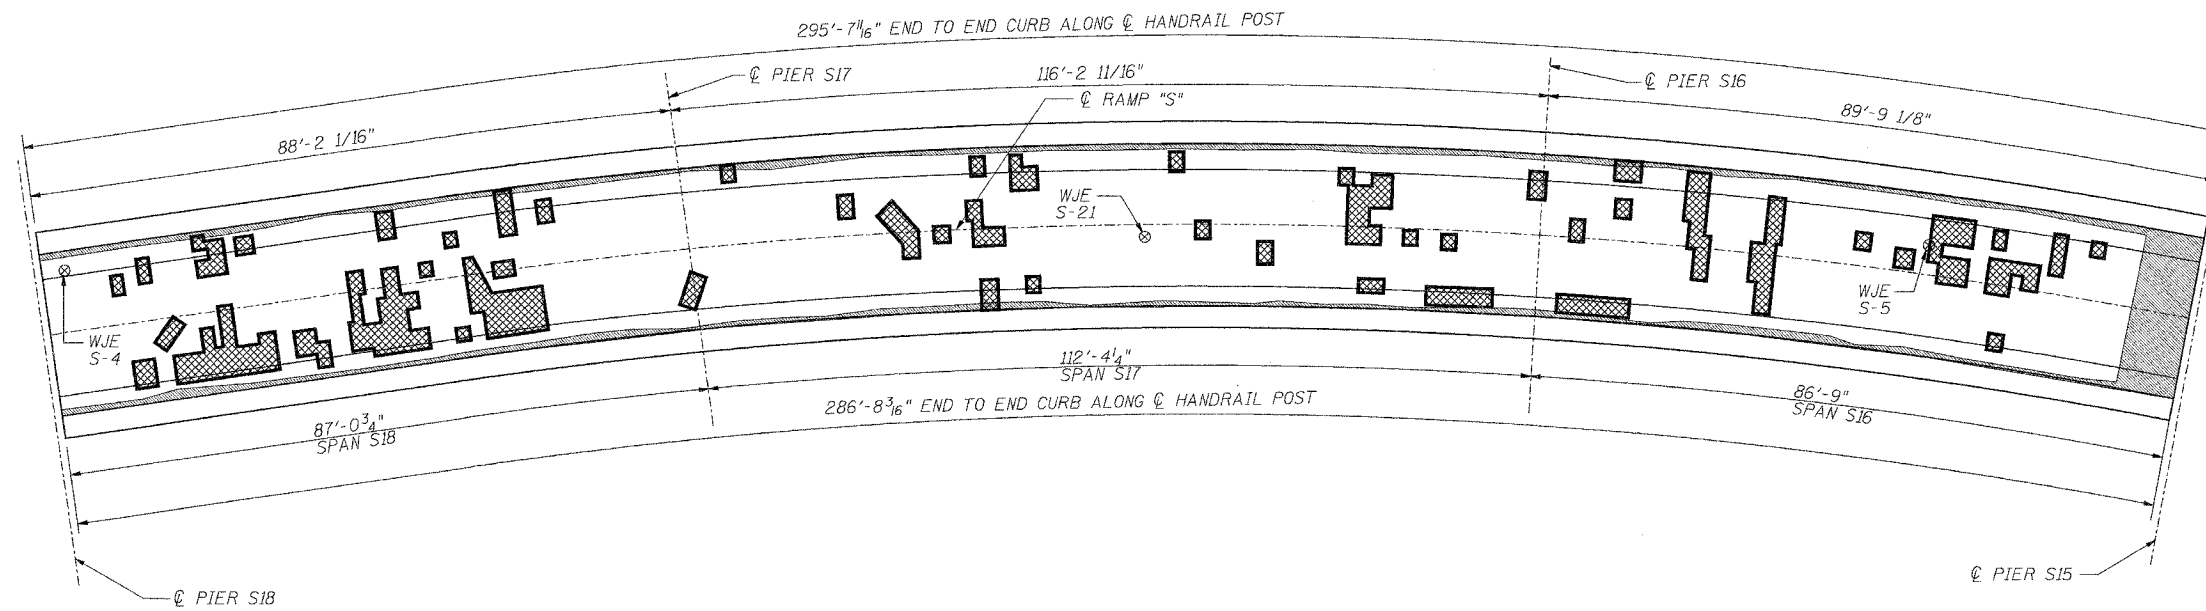

PLAN

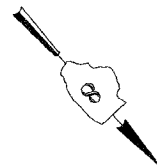

INFRARED THERMOGRAPHIC INSPECTION RESULTS

FIELD OBSERVATIONS SUMMARY	UNIT	TOPSIDE		LEGEND	
		QUANT.	%		
TOTAL AREA	ft <sup>2</sup>	6400		DELAMINATION	
SHADE/DEBRIS	ft <sup>2</sup>	0		SPALL	
DELAMINATION	ft <sup>2</sup>	179	2.8	DEBOND	
SPALL	ft <sup>2</sup>	0	0	ASPHALT PATCH	
DEBOND	ft <sup>2</sup>	589	9.2	SUBSURFACE PATCH	
ASPHALT PATCH	ft <sup>2</sup>	0	0	SHADE/DEBRIS	
SUBSURFACE PATCH	ft <sup>2</sup>	0	0		

ANTICIPATED DECK REPAIR QUANTITIES (ft.<sup>2</sup>)

SPAN	2000 SURVEY RESULTS	2005 ANTICIPATED PARTIAL DEPTH REPAIRS
S16	210	350
S17	350	450
S18	270	340

QUANTITIES IN THIS TABLE ARE FOR INFORMATIONAL PURPOSES ONLY AND ARE INCLUDED UNDER THE BRIDGE DECK HYDRO-SCARIFICATION AND BRIDGE DECK MICROSILICA CONCRETE OVERLAY PAY ITEMS. REFER TO SPECIAL PROVISIONS.

NOTES:

WISS, JANNEY, ELSTNER ASSOCIATES, INC. CORE LOCATIONS DESIGNATED AS "WJE". EARTH TECH, INC. CORE LOCATIONS DESIGNATED AS "ET".

AREAS OF DECK DELAMINATIONS AND SPALLS SHOWN REQUIRING REPAIR ARE ESTIMATED. ACTUAL REPAIR LOCATIONS SHOULD BE SHOWN ON AS-BUILT DRAWINGS.

INFRARED INSPECTION DATE: 7/24/00-7/26/00  
SURFACE TYPE: ASPHALT OVERLAY



INFRARED THERMOGRAPHIC INSPECTION RESULTS

	REVISIONS		STATE OF ILLINOIS DEPARTMENT OF TRANSPORTATION REHABILITATION AND RETROFIT REPAIRS FAI ROUTE 70 POPLAR STREET BRIDGE APPROACHES ST. CLAIR COUNTY STRUCTURE NO. 082-0142 (RAMP S) SCALE: DATE: 02/28/2006
	NAME	DATE	
INSPECTED: TC	CADD: MA/MD DS/EG		
ANALYSIS: TC	CHECKED: DJ		

DATE: 4/19/2006 FILENAME: P:\2001\1201-1300\2001.1240\drafting\roadwayrehab\_ds\ ramps\earth tech\s\_et\618.dgn

DESIGNED	---/WJE
CHECKED	CSD
DRAWN	CLK
CHECKED	JPD