


F.A.P. RTE.	SECTION	COUNTY	TOTAL SHEETS	SHEET NO.
310		MADISON	452	32
STA. 33+250.000		TO STA. 33+600.000		
FED. ROAD DIST. NO.	ILLINOIS	FED. AID PROJECT		
SECTION 60-14				
CONTRACT NO. 76321				

FINAL SURVEYED	BY	DATE
SURVEY PLOTTED		
NOTE BOOK TEMPLATE		
AREAS CHECKED		
NO.		

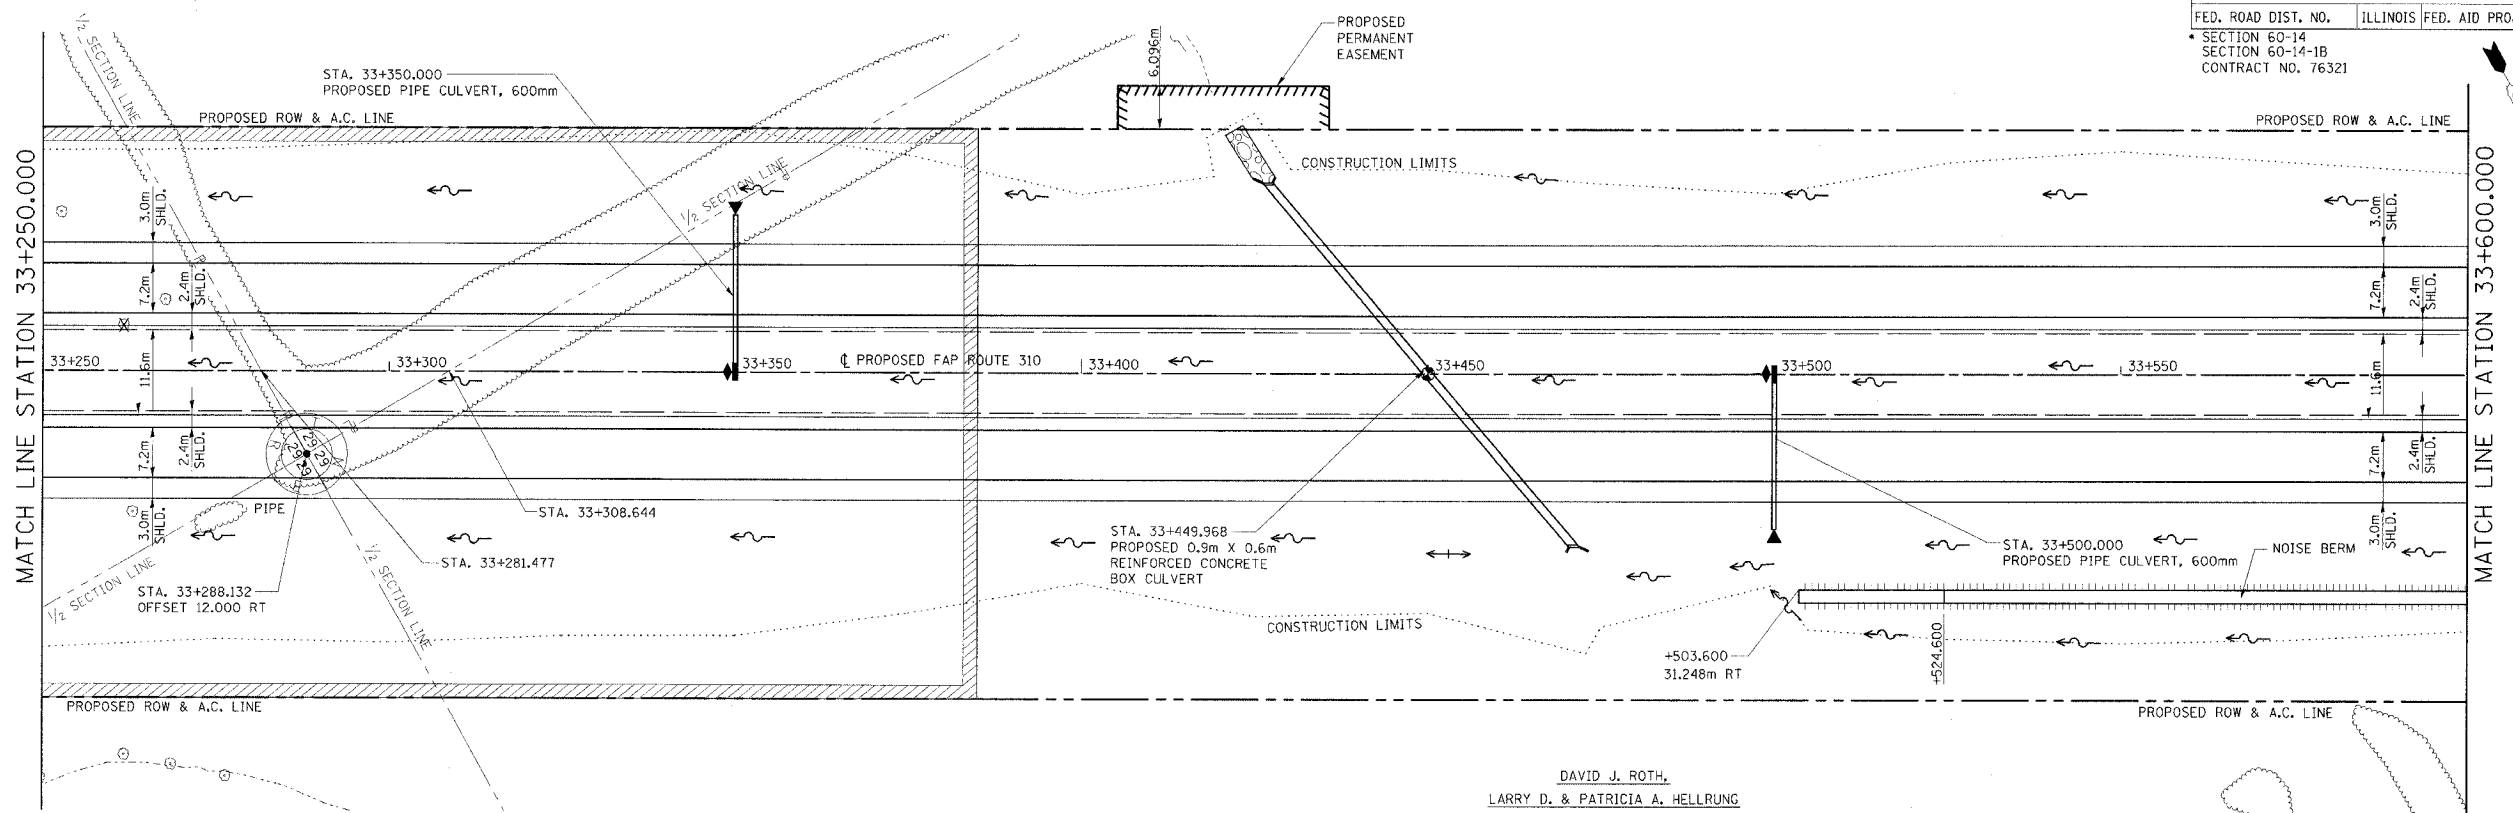


ORIGINAL SURVEYED	BY	DATE
SURVEY PLOTTED		
NOTE BOOK TEMPLATE		
AREAS CHECKED		
NO.		

NOTE: FOR RIPRAP DETAILS, SEE DRAINAGE SHEETS

FOR TREE REMOVAL LIMITS SEE SHEET NO. 125

FOR TYPICAL NOISE BERM APPLICATION SEE SHEET 108

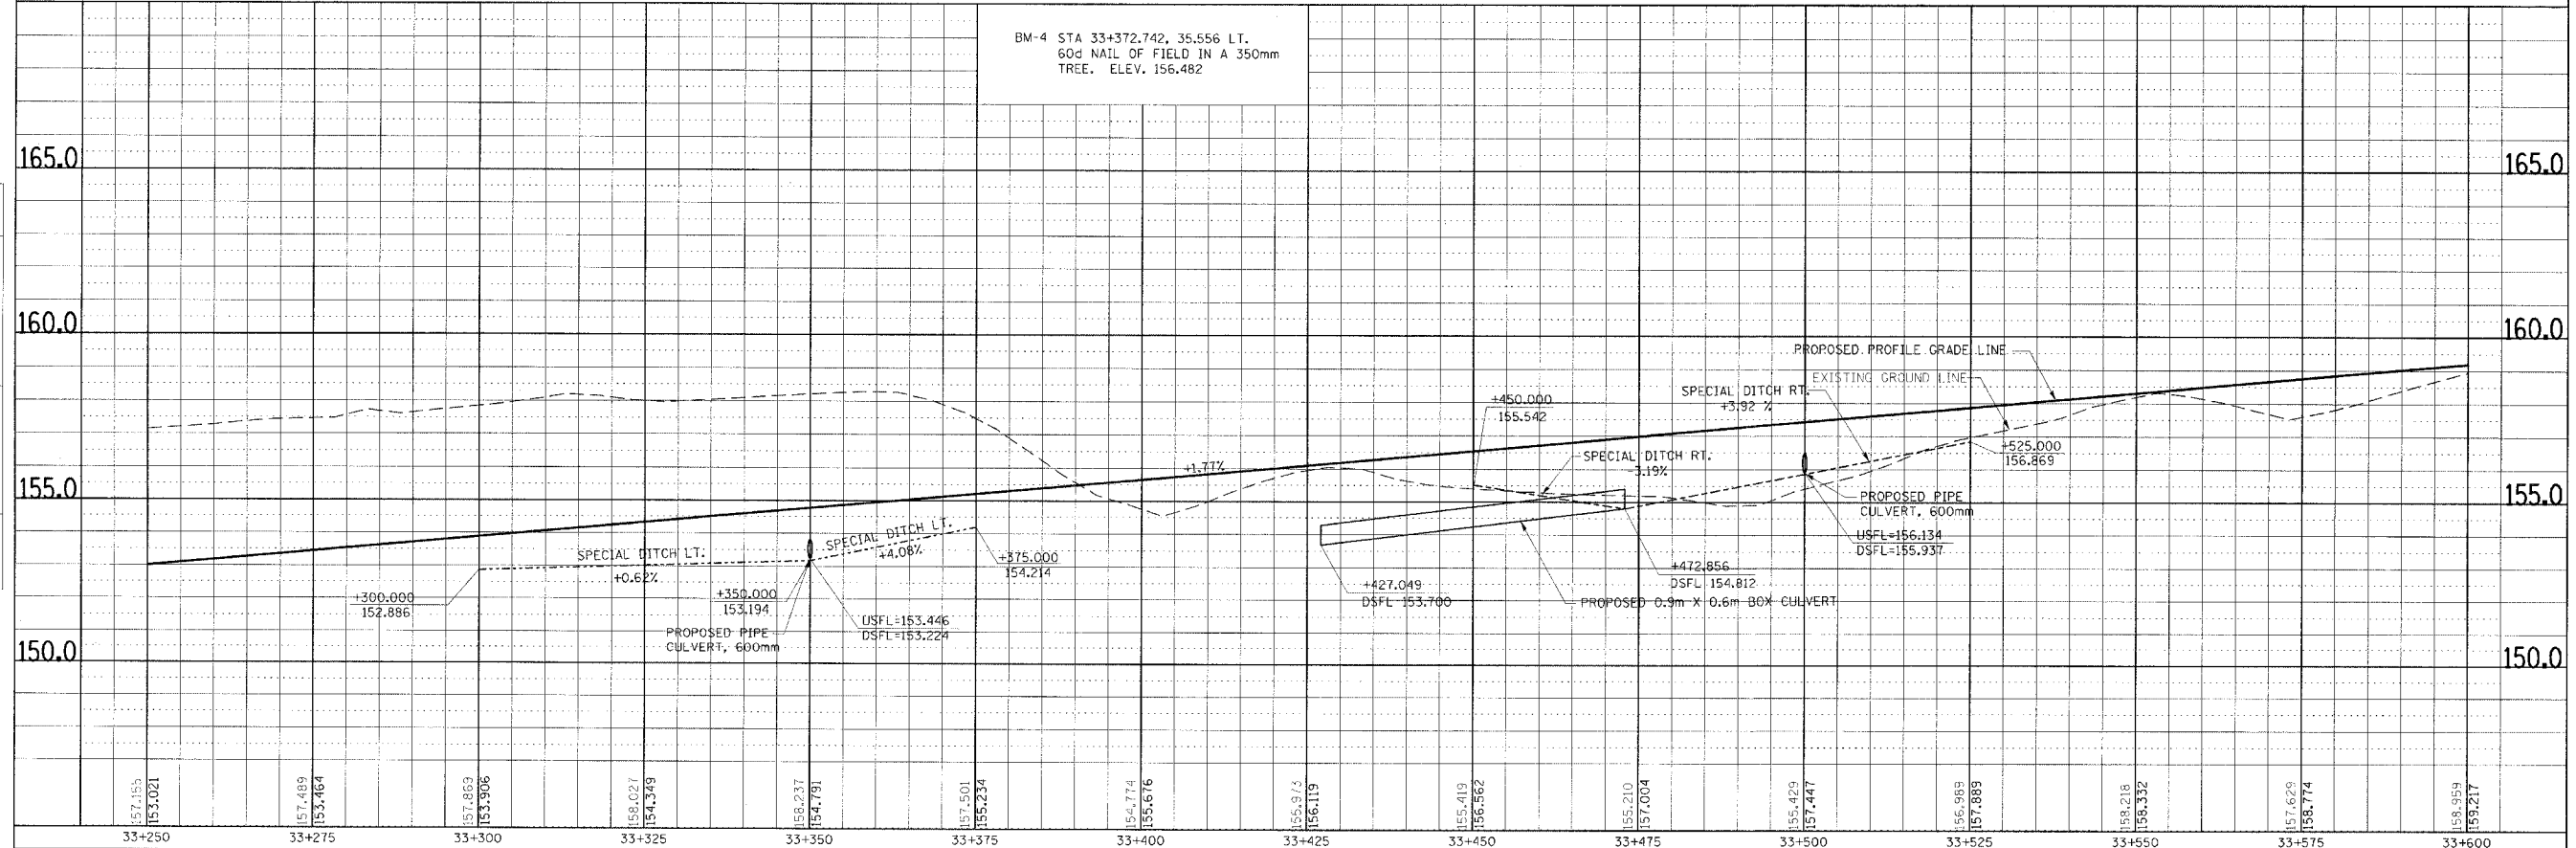

PLAN & PROFILE, FAP ROUTE 310, STA. 33+250.000 TO STA. 33+600.000