

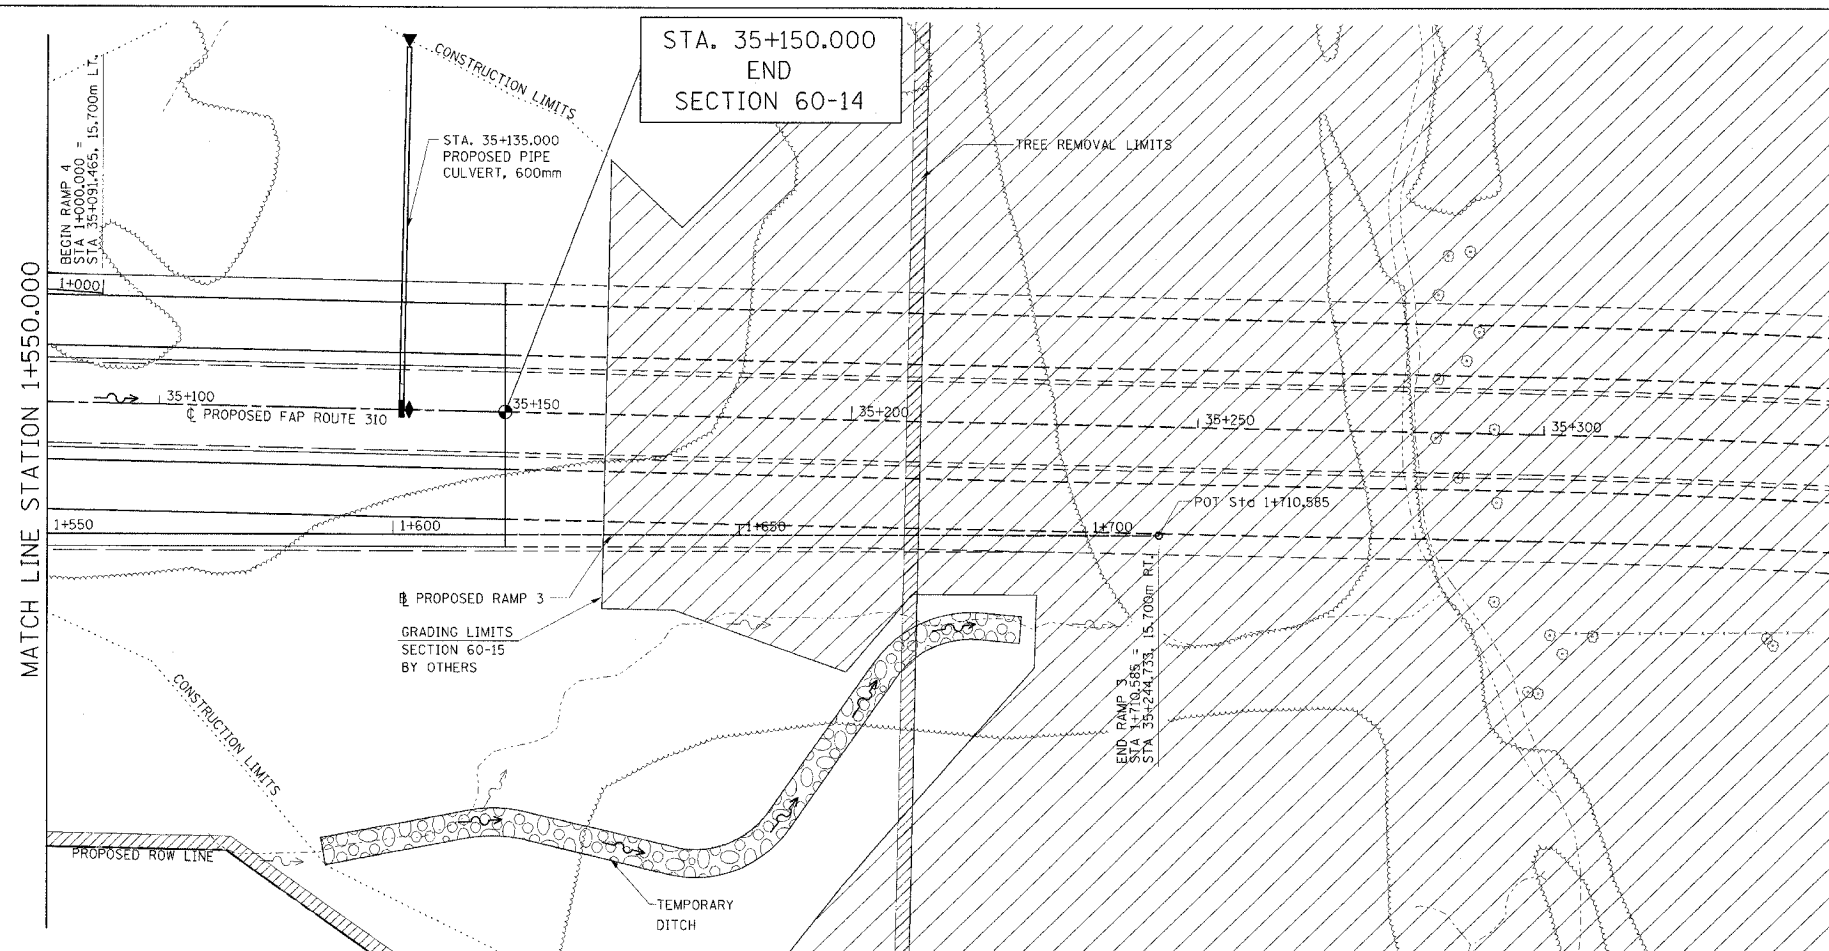


F.A.P. RTE.	SECTION	COUNTY	TOTAL SHEETS	SHEET NO.
310		MADISON	452	45
STA. 1+550.000		TO STA.		
FED. ROAD DIST. NO.		ILLINOIS	FED. AID PROJECT	
SECTION 60-14		SECTION 60-14-1B		
		CONTRACT NO. 76321		

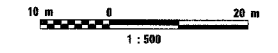

NOTE: FOR RIPRAP DETAILS, SEE DRAINAGE SHEETS

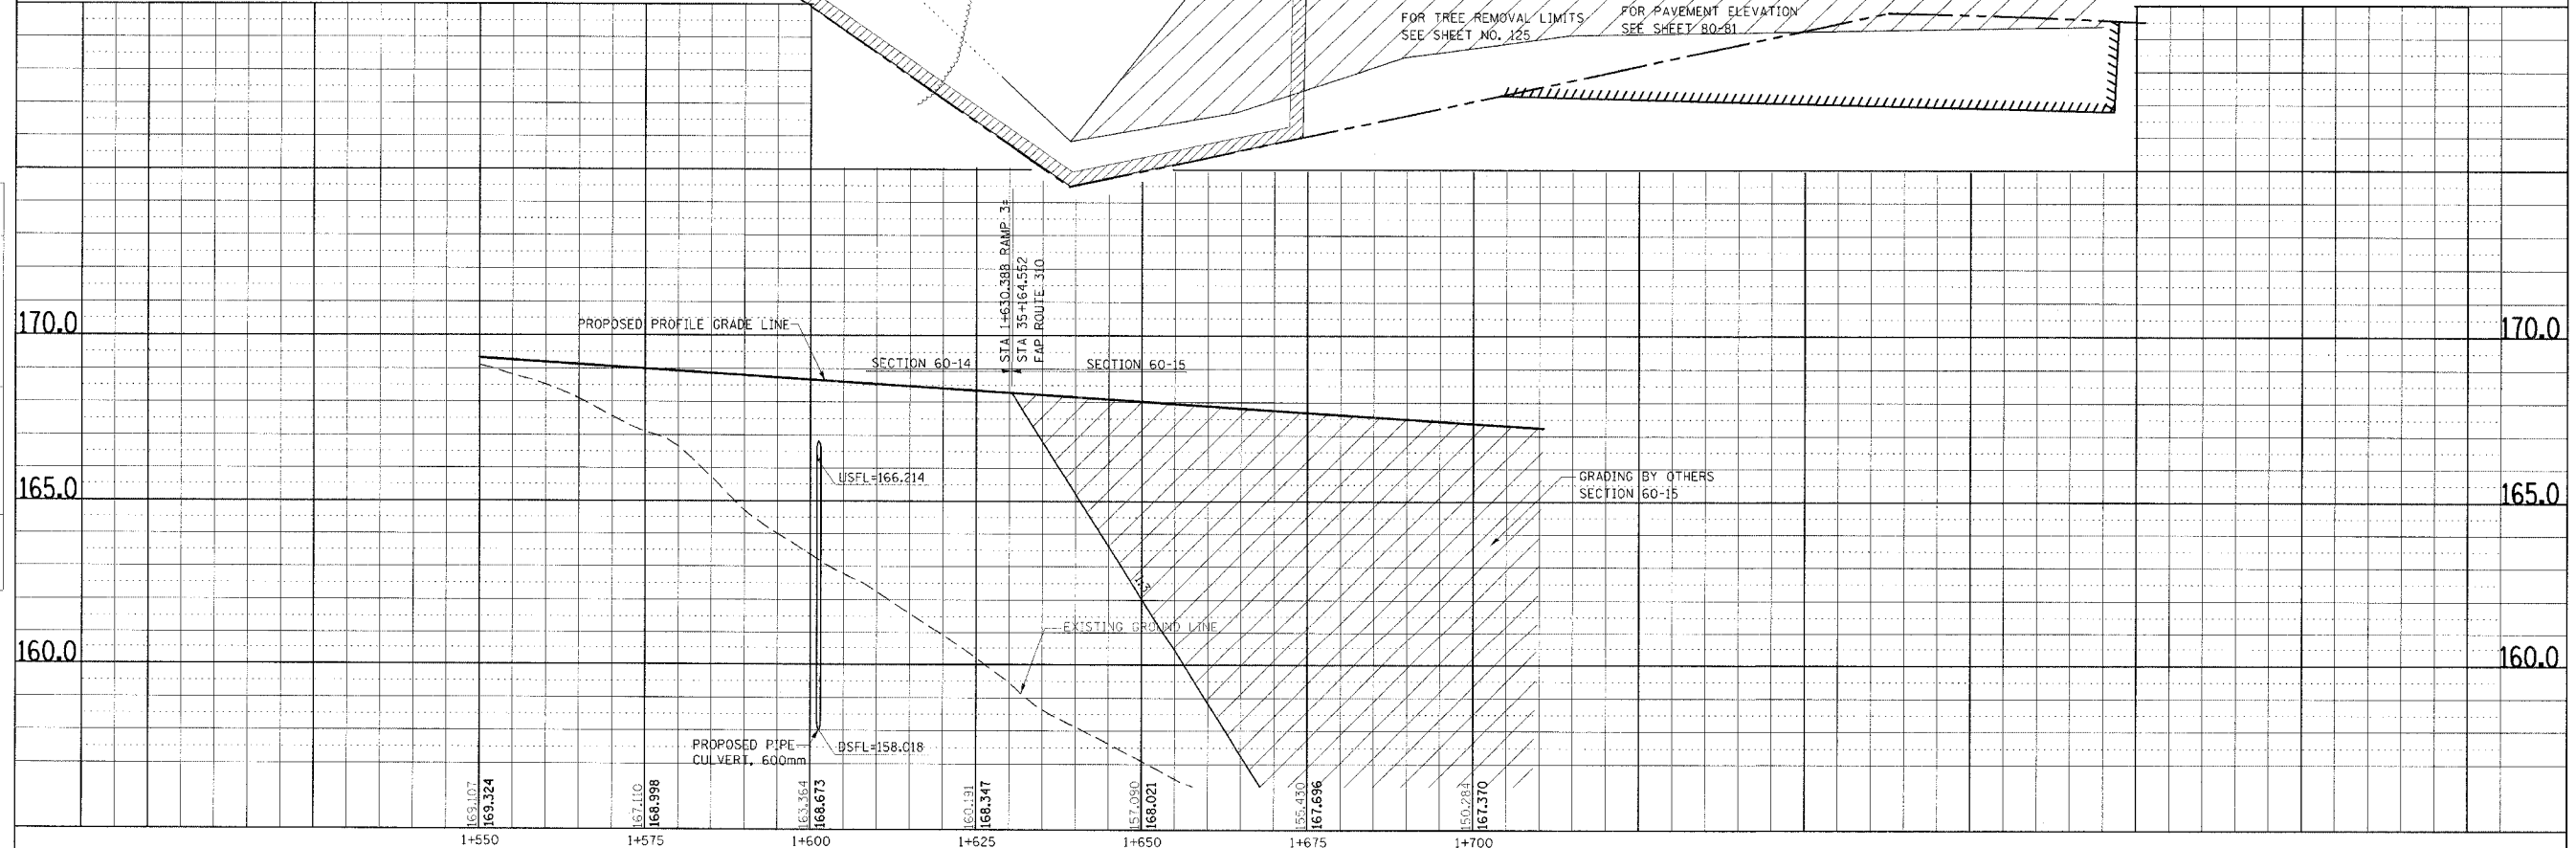

PLAN & PROFILE, RAMP 3, STA. 1+550.000 TO STA. 1+700.000

NO.	AREAS CHECKED	DATE	BY

NO.	AREAS CHECKED	DATE	BY

DATE PLOTTED: 11/15/00