
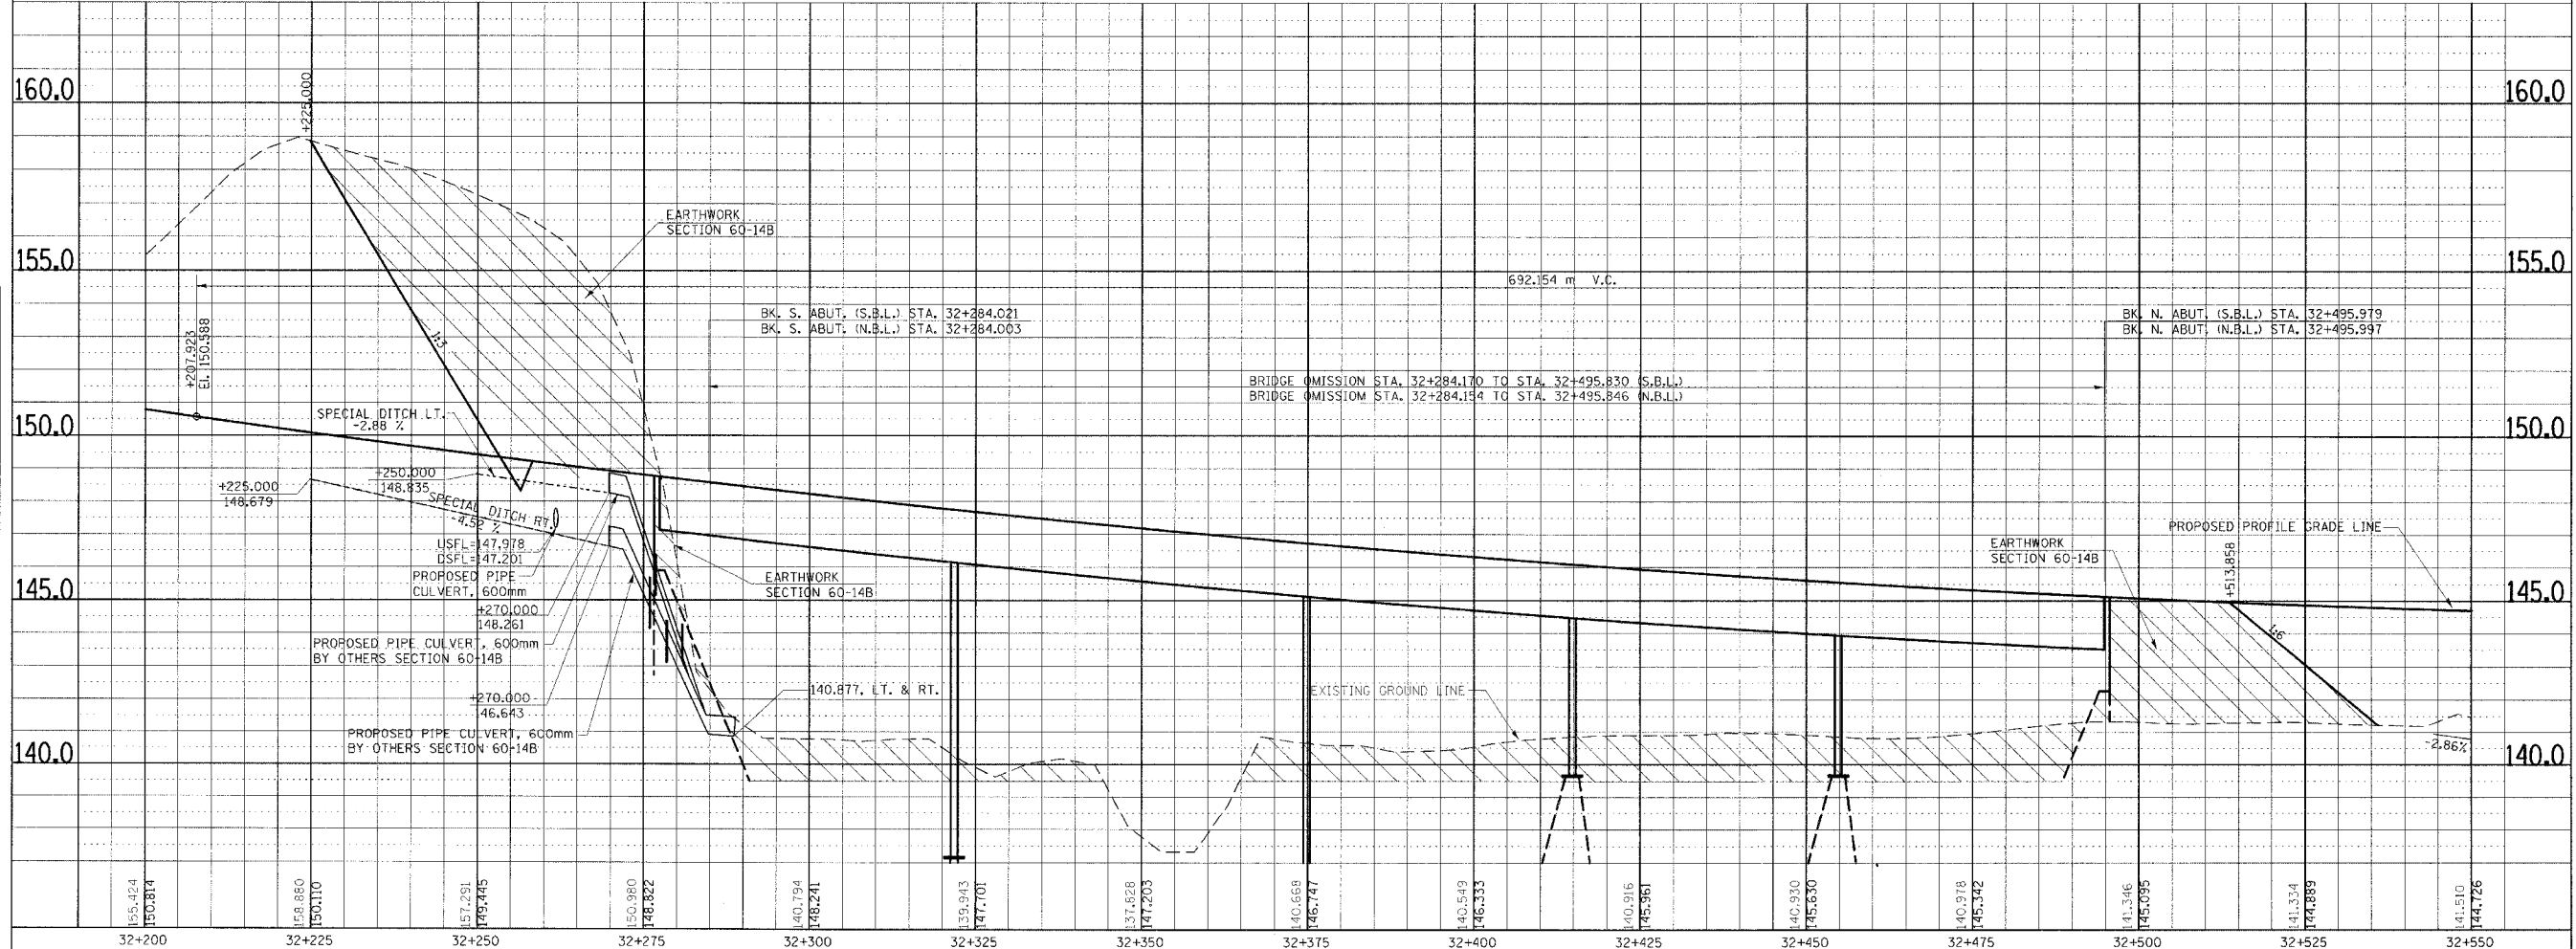


FINAL SURVEY	BY	DATE
SURVEYED		
PLOTTED		
NOTE BOOK		
DATE		
NO.		
AREAS CHECKED		

ORIGINAL SURVEY	BY	DATE
SURVEYED		
PLOTTED		
NOTE BOOK		
DATE		
NO.		
AREAS CHECKED		

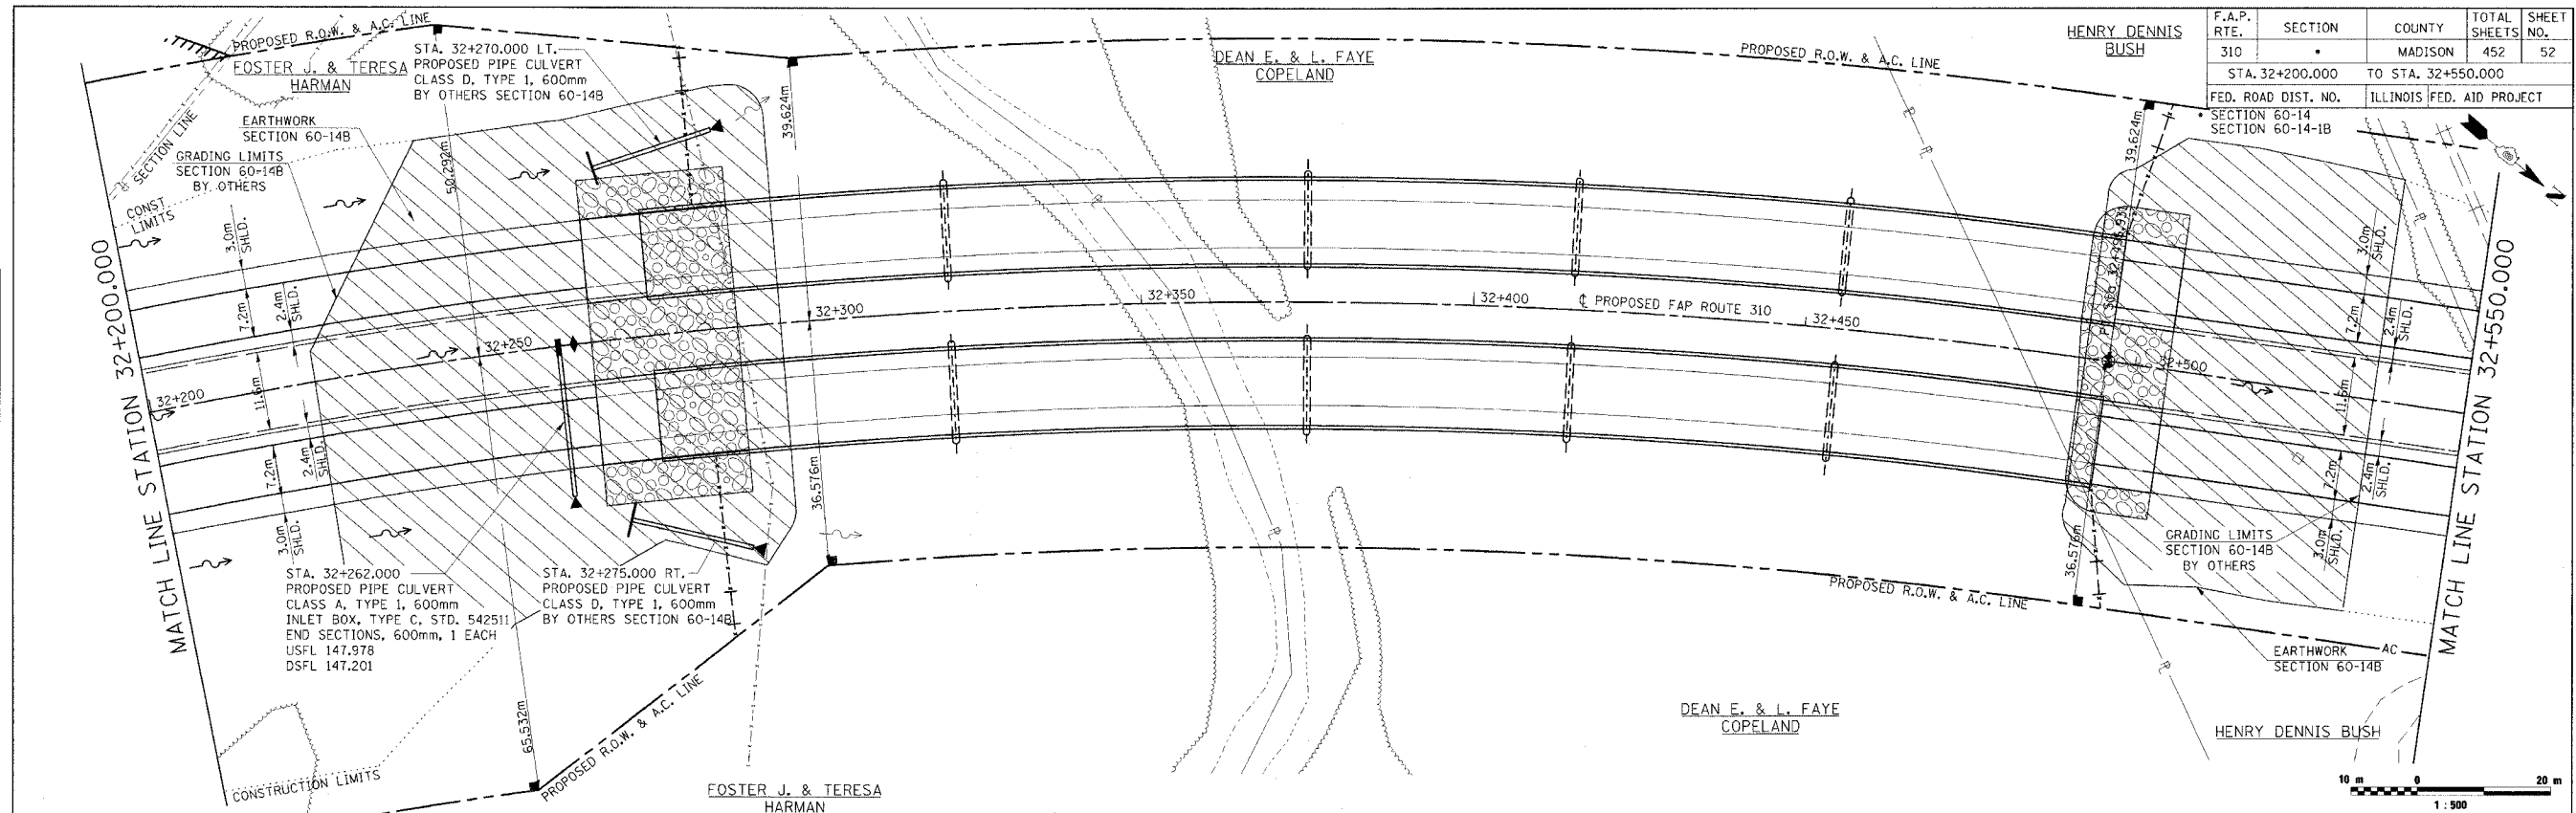

DRAINAGE PLAN & PROFILE, FAP ROUTE 310, STA. 32+200.000 TO STA. 32+550.000

1:500