
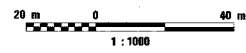


F.A.P. RTE.	SECTION	COUNTY	TOTAL SHEETS	SHEET NO.
310	*	MADISON	452	72
STA.	TO STA.			
FED. ROAD DIST. NO.	ILLINOIS		FED. AID PROJECT	

SECTION 60-14
SECTION 60-14-1B
CONTRACT NO. 76321

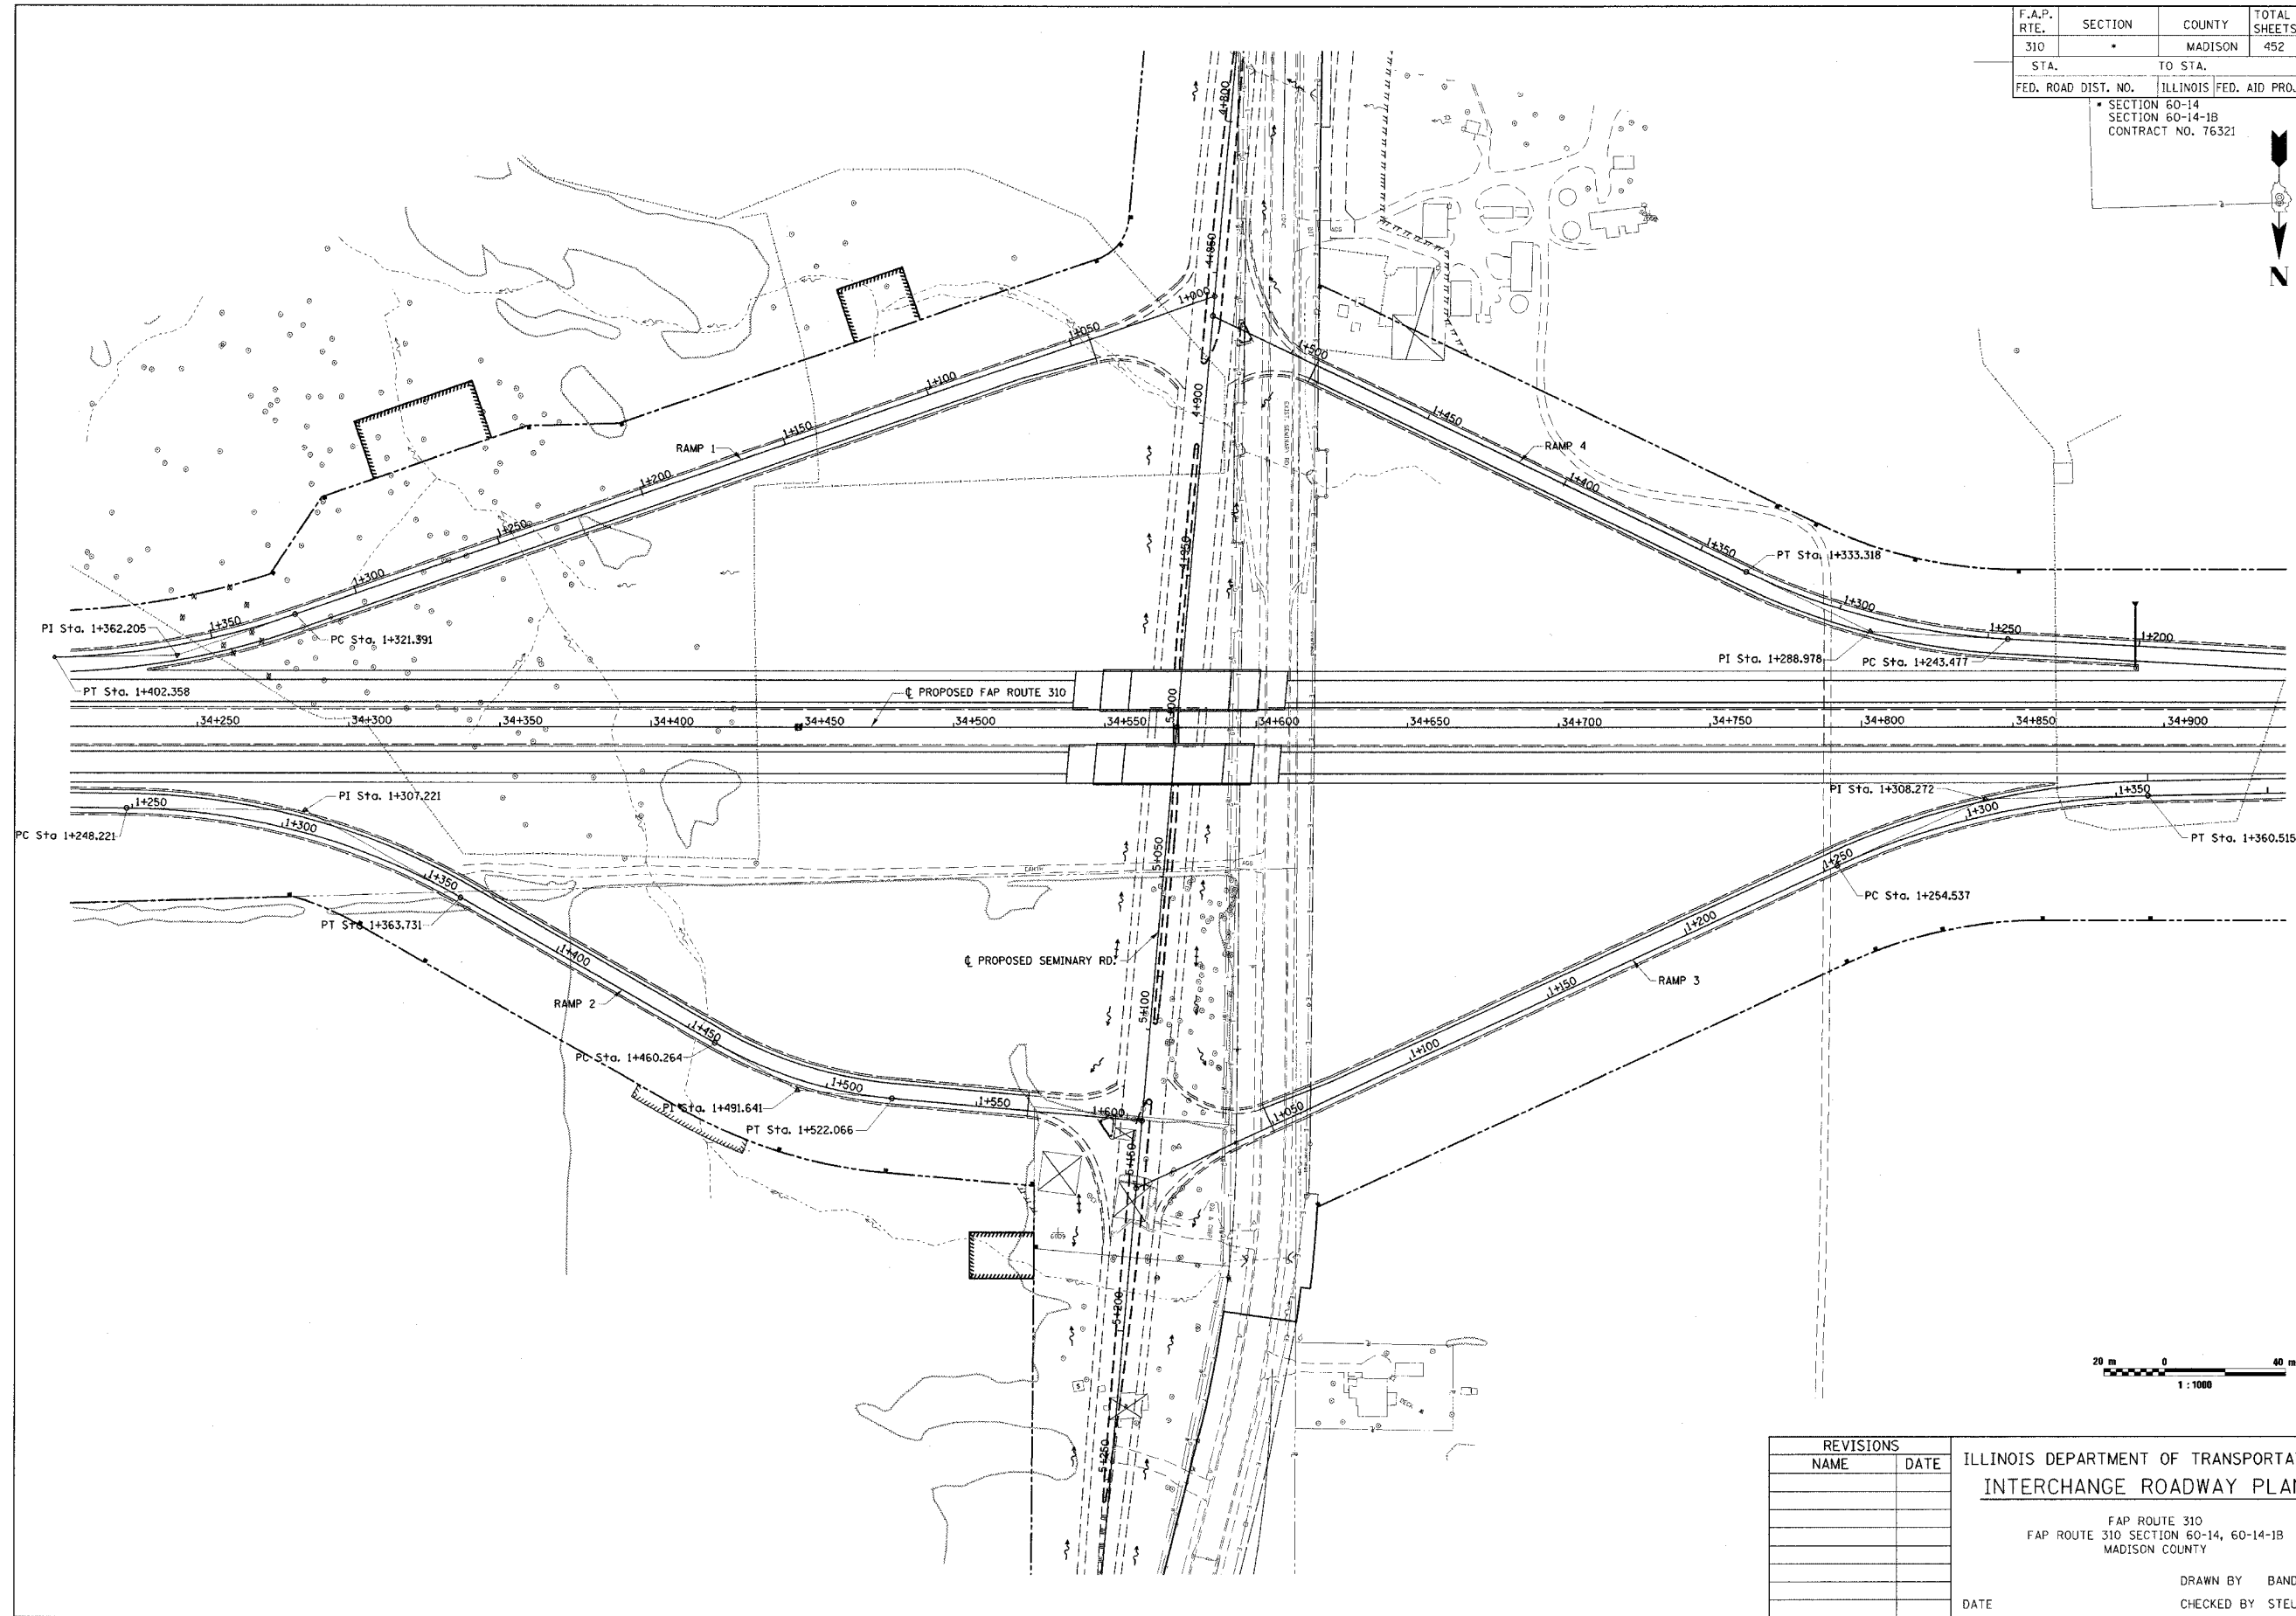

REVISIONS	
NAME	DATE

ILLINOIS DEPARTMENT OF TRANSPORTATION
INTERCHANGE ROADWAY PLAN

FAP ROUTE 310
FAP ROUTE 310 SECTION 60-14, 60-14-1B
MADISON COUNTY

DRAWN BY BANDY
CHECKED BY STEUART
DATE

INTERCHANGE ROADWAY PLAN, FAP ROUTE 310

DATE PLOTTED: 11/15/00 10:53:30 AM