



F.A.P. RTE.	SECTION	COUNTY	TOTAL SHEETS	SHEET NO.
310	*	MADISON	452	92
STA. 33+600.000		TO STA. 33+950.000		
FED. ROAD DIST. NO.		ILLINOIS FED. AID PROJECT		
* SECTION 60-14 SECTION 60-14-1B CONTRACT NO. 76321				

FINAL SURVEY	BY	DATE
SURVEY PLOTTED		
NOTE BOOK		
TEMPLATE		
AREAS CHECKED		
NO.		

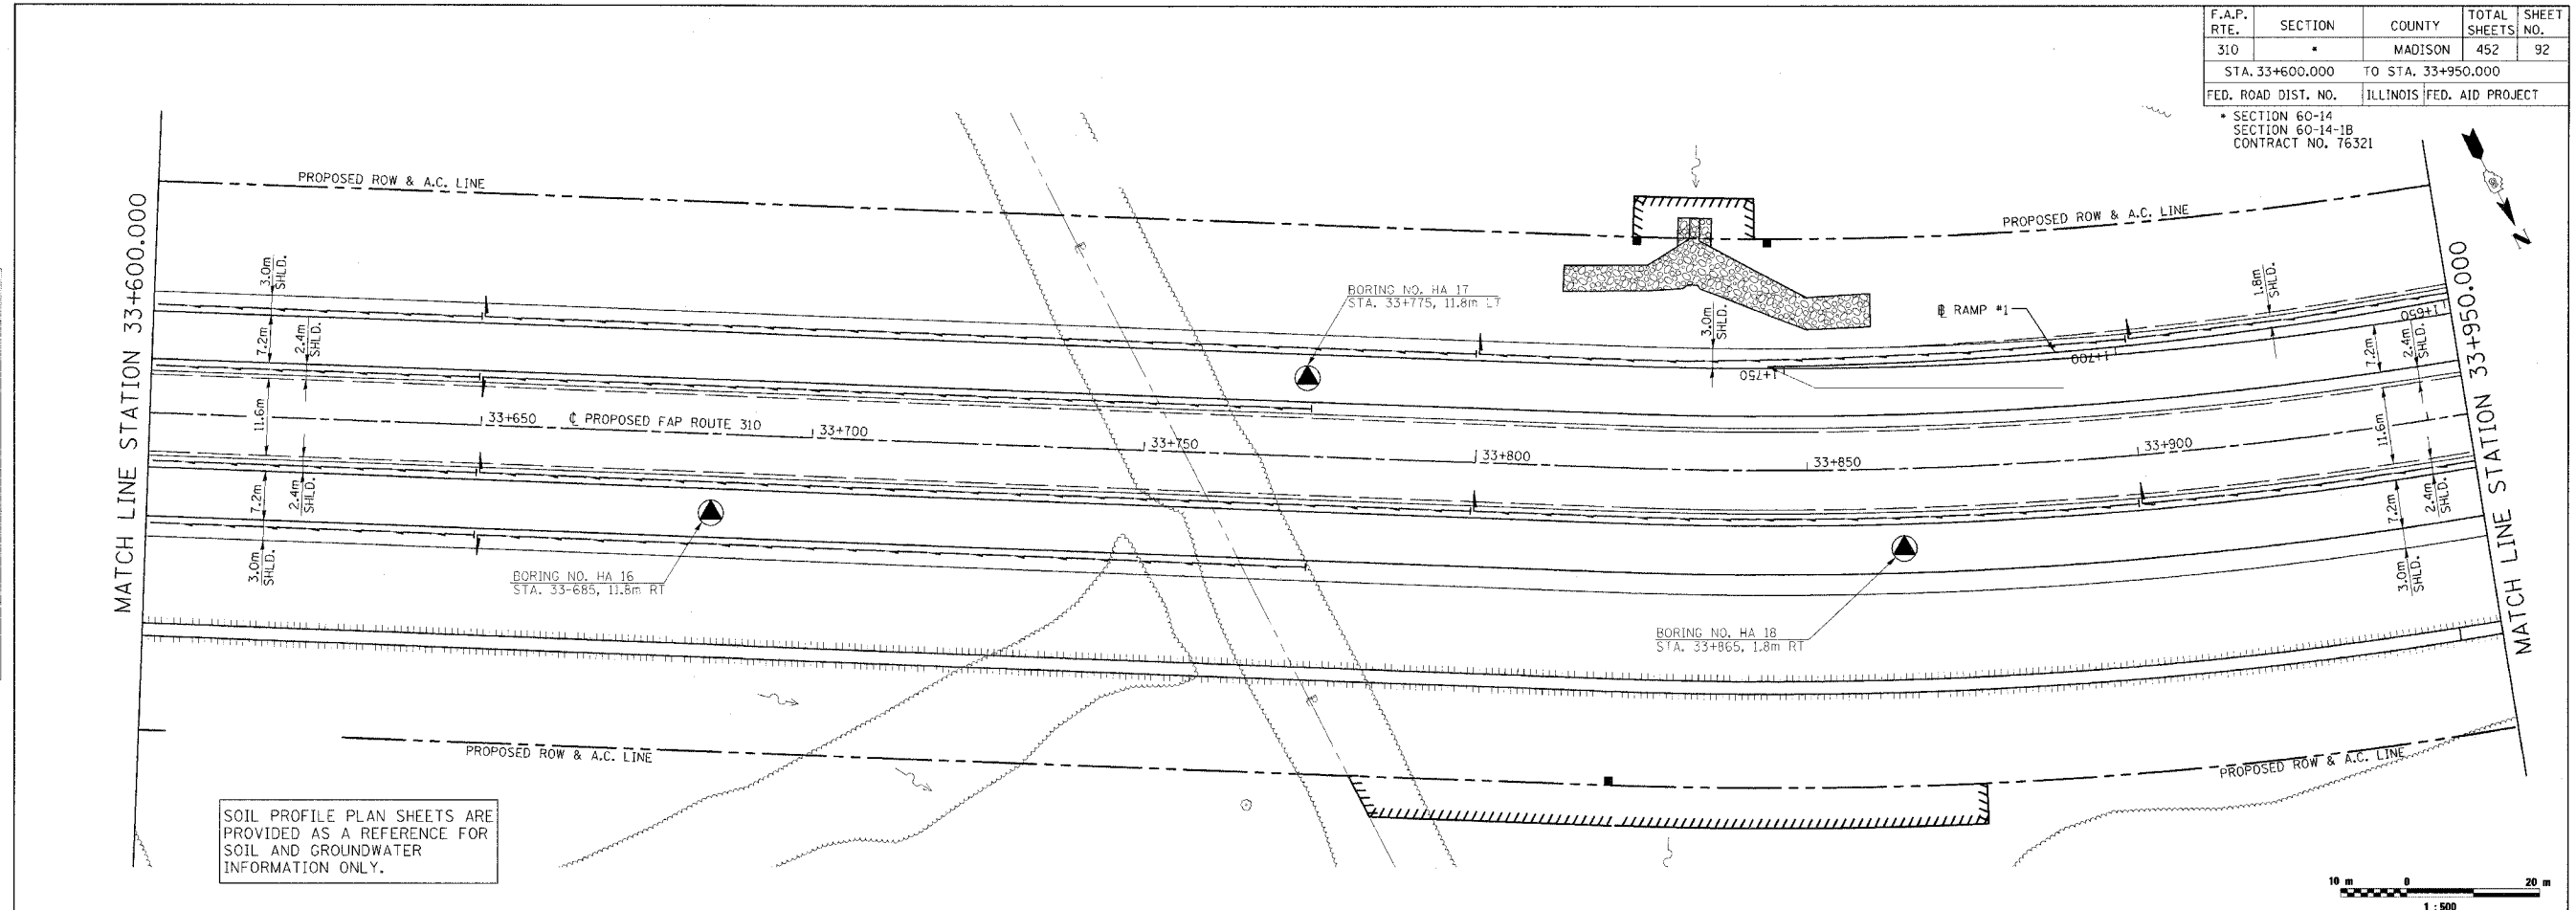

ORIGINAL SURVEY	BY	DATE
SURVEY PLOTTED		
NOTE BOOK		
TEMPLATE		
AREAS CHECKED		
NO.		

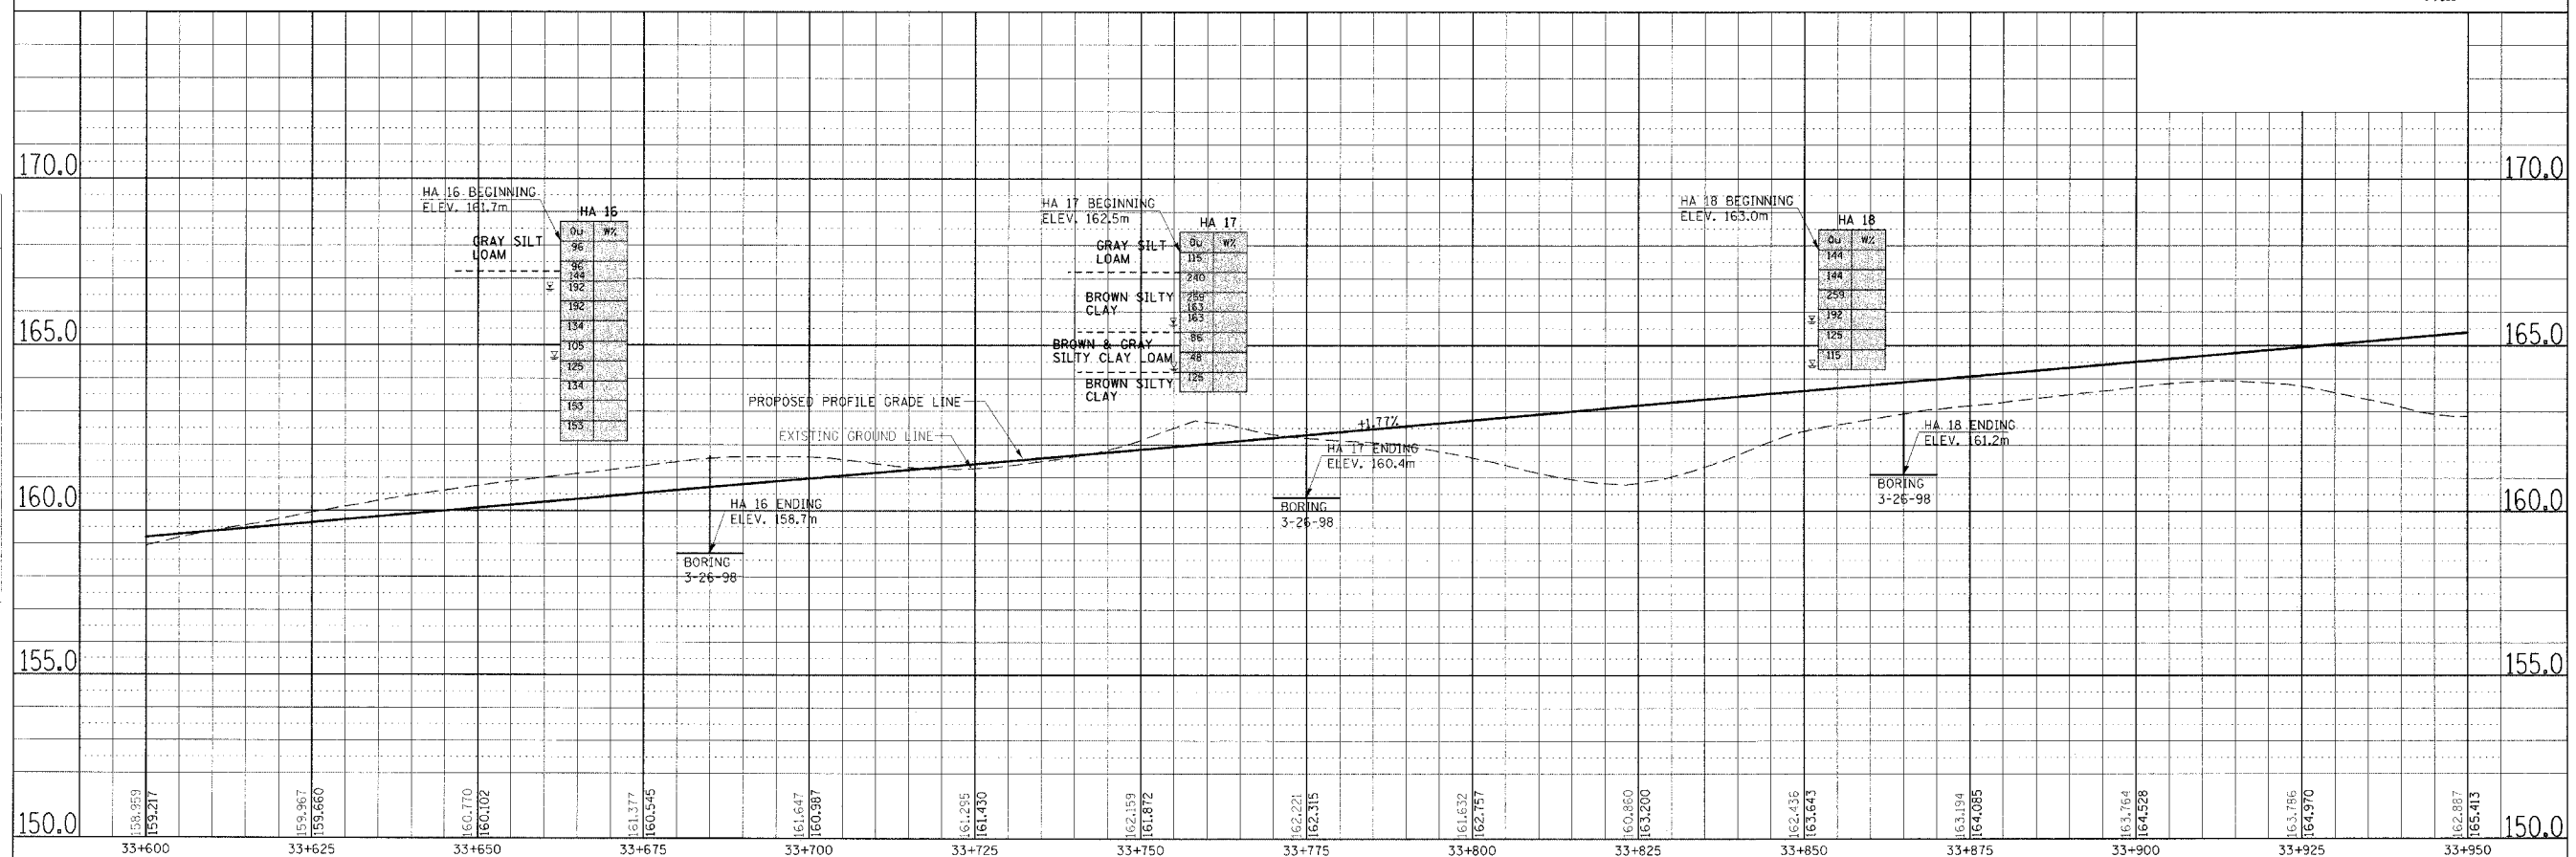

SOIL STRATA, PLAN & PROFILE, FAP 310, STA. 33+600.000 TO STA. 33+950.000

11/11/2009 10:24:48 AM