



F.A.P. RTE.	SECTION	COUNTY	TOTAL SHEETS	SHEET NO.
310		MADISON	452	97
STA. 35+000.000		TO STA. 35+350.000		
FED. ROAD DIST. NO.		ILLINOIS FED. AID PROJECT		

SECTION 60-14
SECTION 60-14-1B
CONTRACT NO. 76321

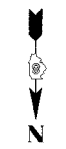


STA. 35+150.000
END
SECTION 60-14

MATCH LINE STATION 35+000.000

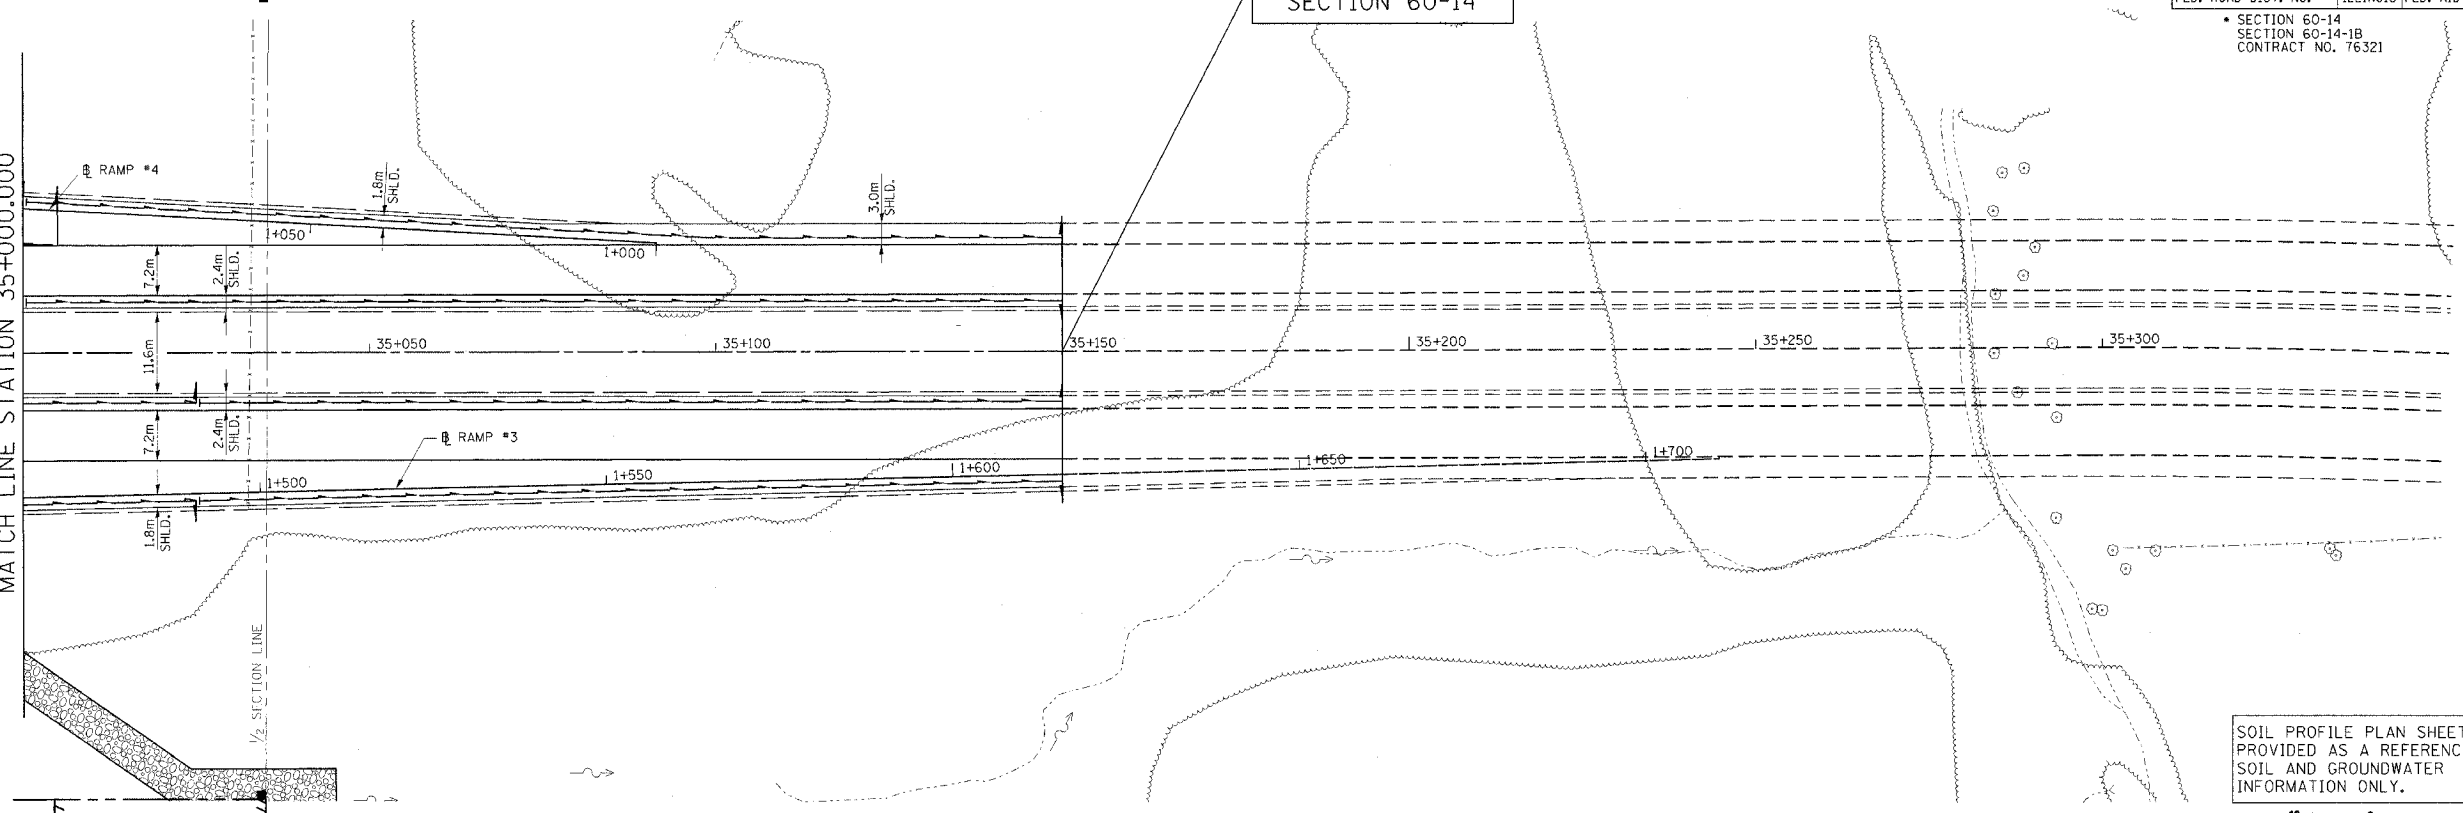


SOIL PROFILE PLAN SHEETS ARE PROVIDED AS A REFERENCE FOR SOIL AND GROUNDWATER INFORMATION ONLY.

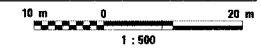

FINAL SURVEY	BY	DATE
SURVEY PLOTTED		
NOTE BOOK TEMPLATE		
NO. AREAS CHECKED		

ORIGINAL SURVEY	BY	DATE
SURVEY PLOTTED		
NOTE BOOK TEMPLATE		
NO. AREAS CHECKED		

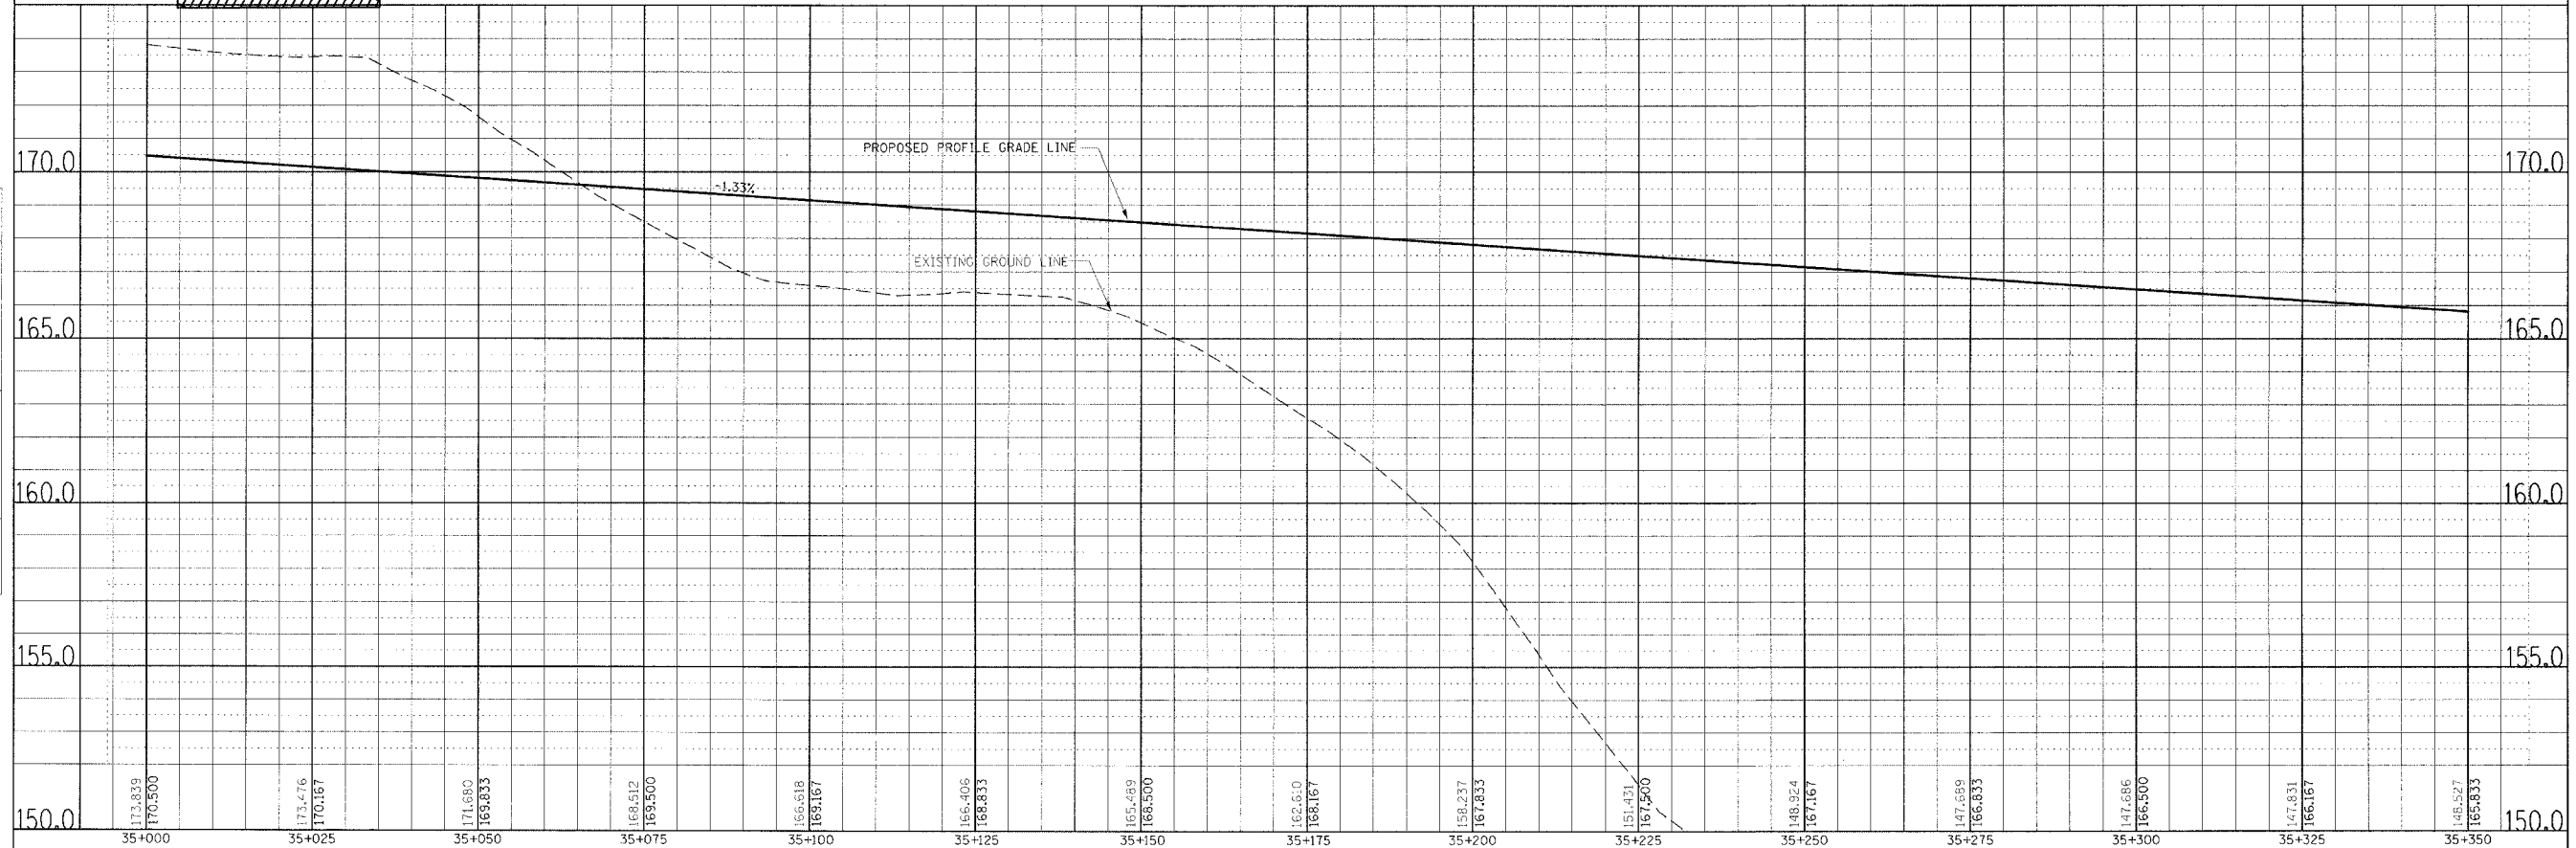

SOIL STRATA, PLAN & PROFILE, FAP 310, STA. 35+000.000 TO STA. 35+350.000

DATE PLOTTED: 08/11/08