


F.A.P. RTE.	SECTION	COUNTY	TOTAL SHEETS	SHEET NO.
310		MADISON	452	167
STA. 31+282.000		TO STA.		
FED. ROAD DIST. NO.	ILLINOIS FED. AID PROJECT			
	SECTION 60-14			
	SECTION 60-14-1B			

DATE	BY
DATE	BY
DATE	BY

DATE	BY
DATE	BY
DATE	BY

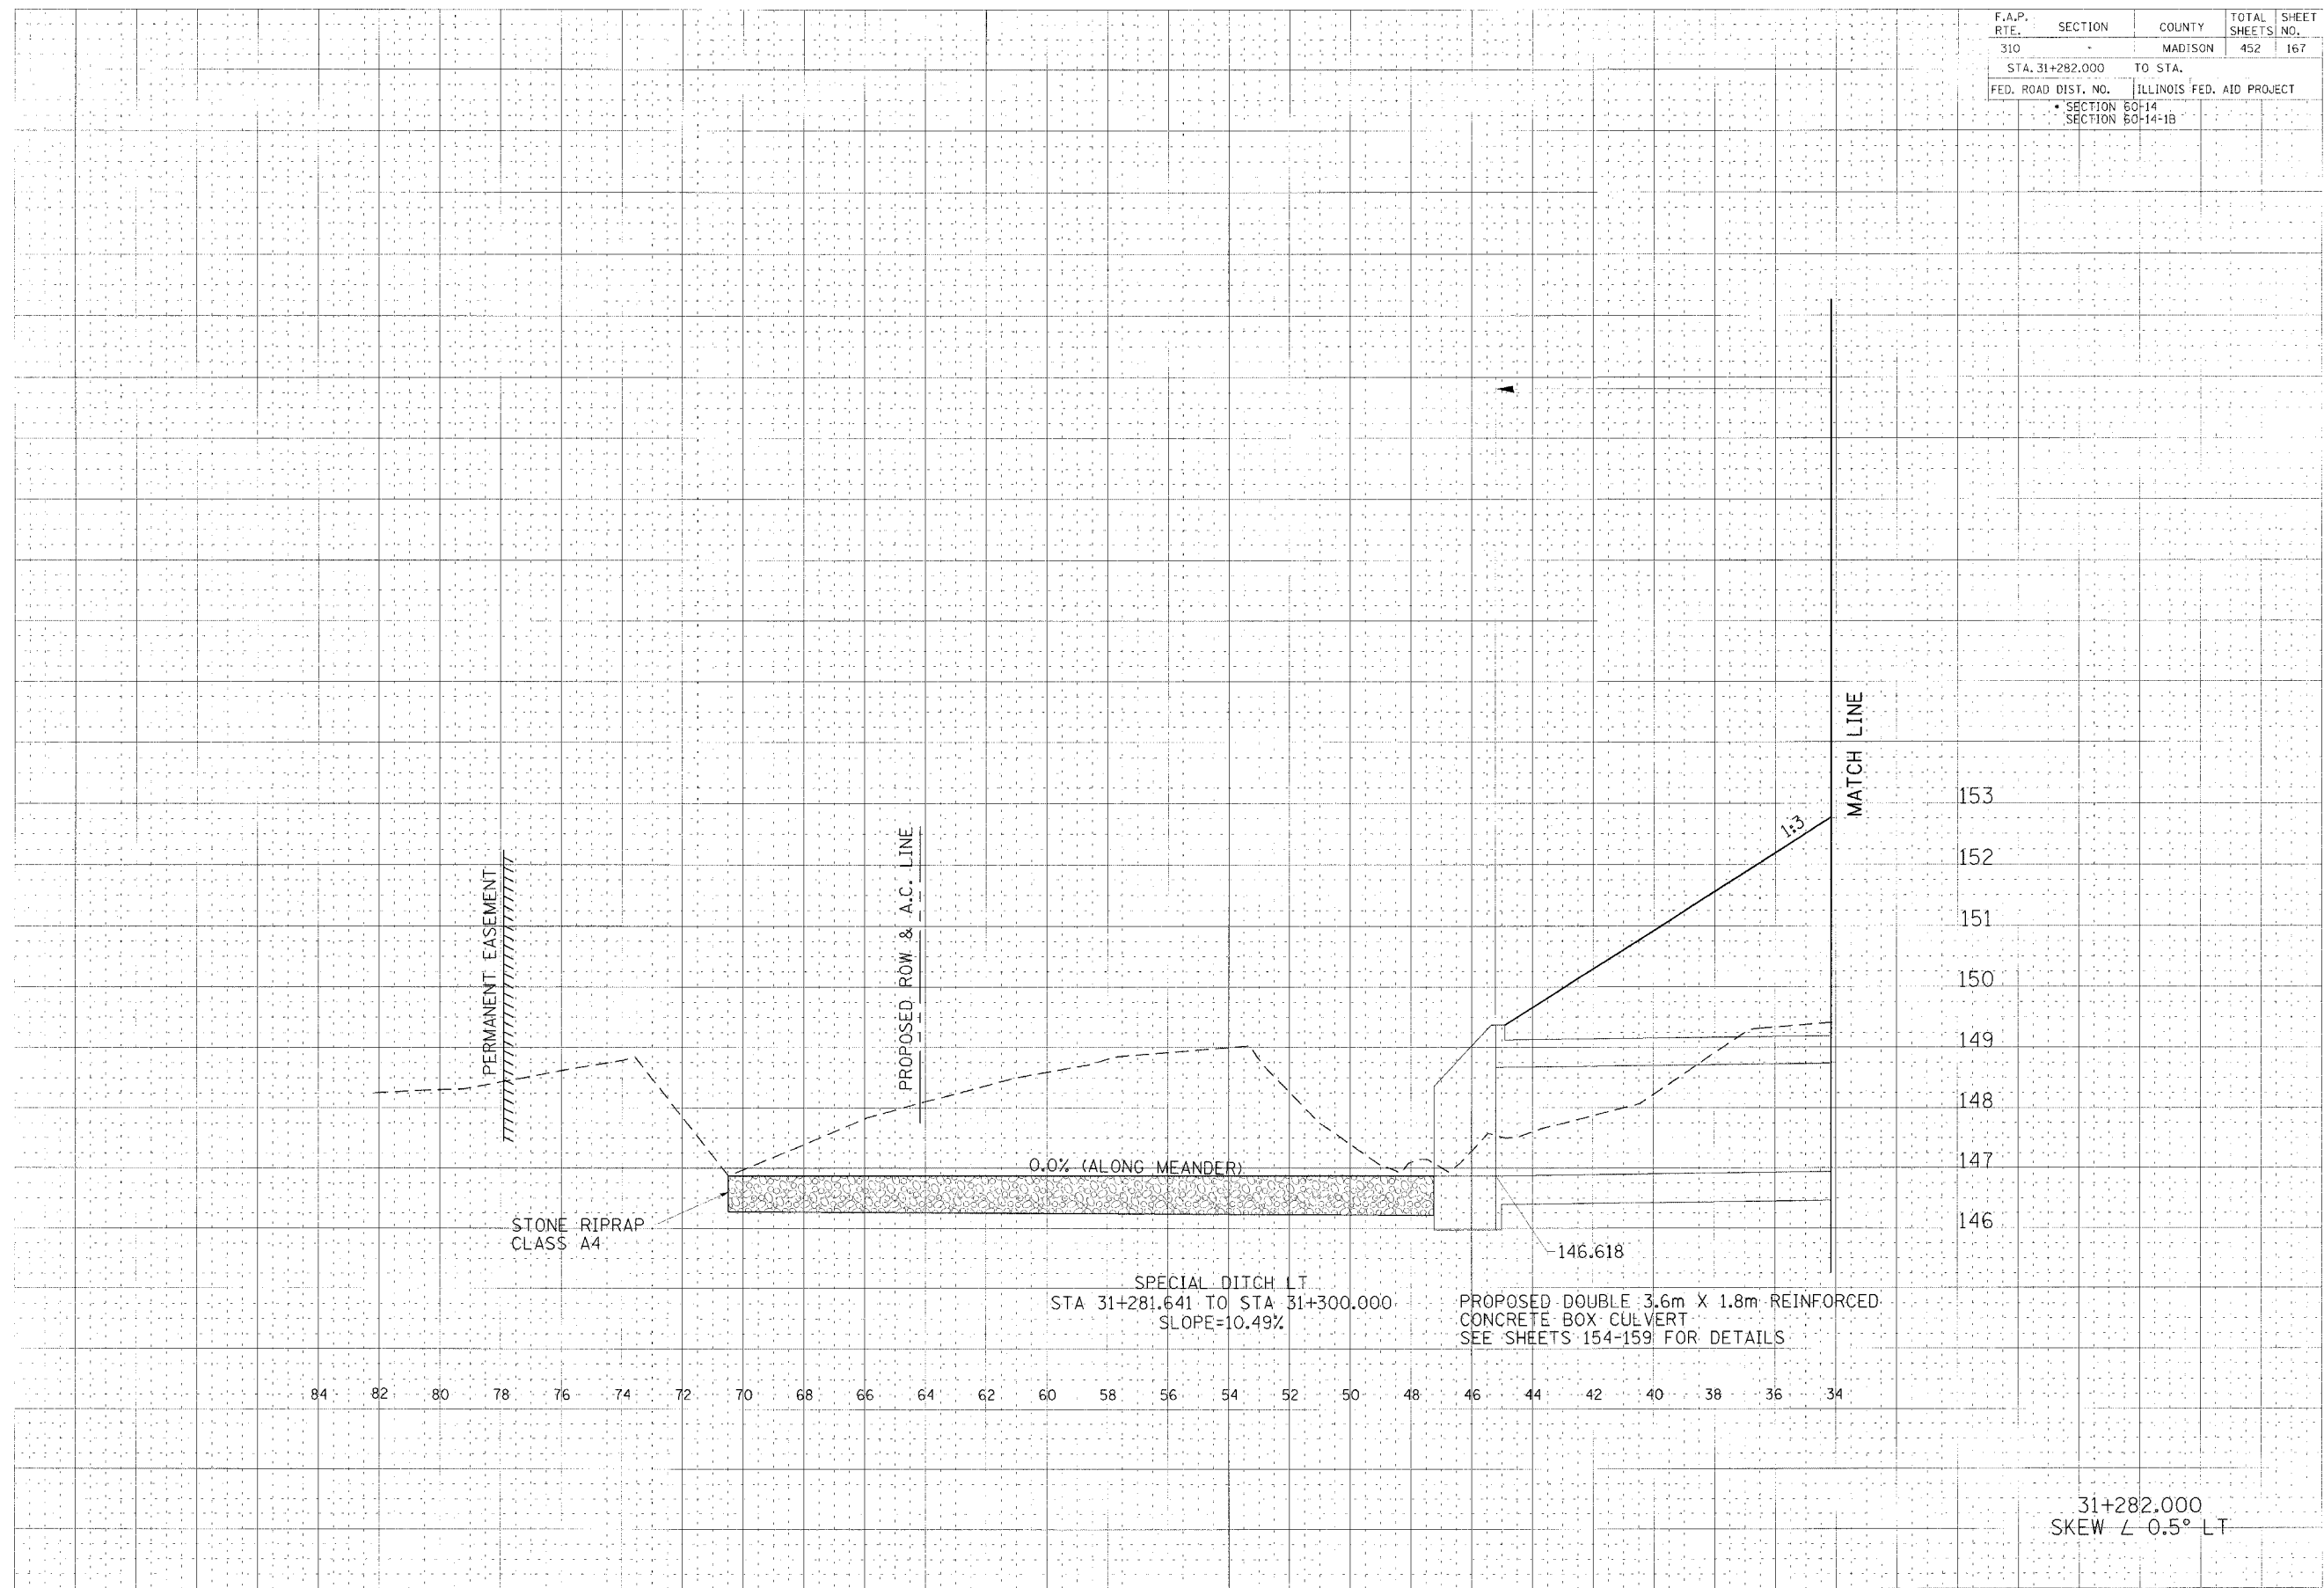

31+282.000
SKEW \angle 0.5° LT

CULVERT PROFILE, FAP ROUTE 310, STA 31+282.000

154-159-1000-001-1120-121 10/25/08 10:30 AM