


36 34 32 30 28 26 24 22 20 18 16 14 12 10 8 6 4 2 0 2 4 6 8 10 12 14 16 18 20 22 24 26

F.A.P. RTE.	SECTION	COUNTY	TOTAL SHEETS	SHEET NO.
310	*	MADISON	452	188
STA. 32+838.390		TO STA.		
FED. ROAD DIST. NO.		ILLINOIS FED. AID PROJECT		
* SECTION 60-14		SECTION 60-14-1B		

DESIGNER	DATE
ENGINEER	
CHECKER	
DATE	

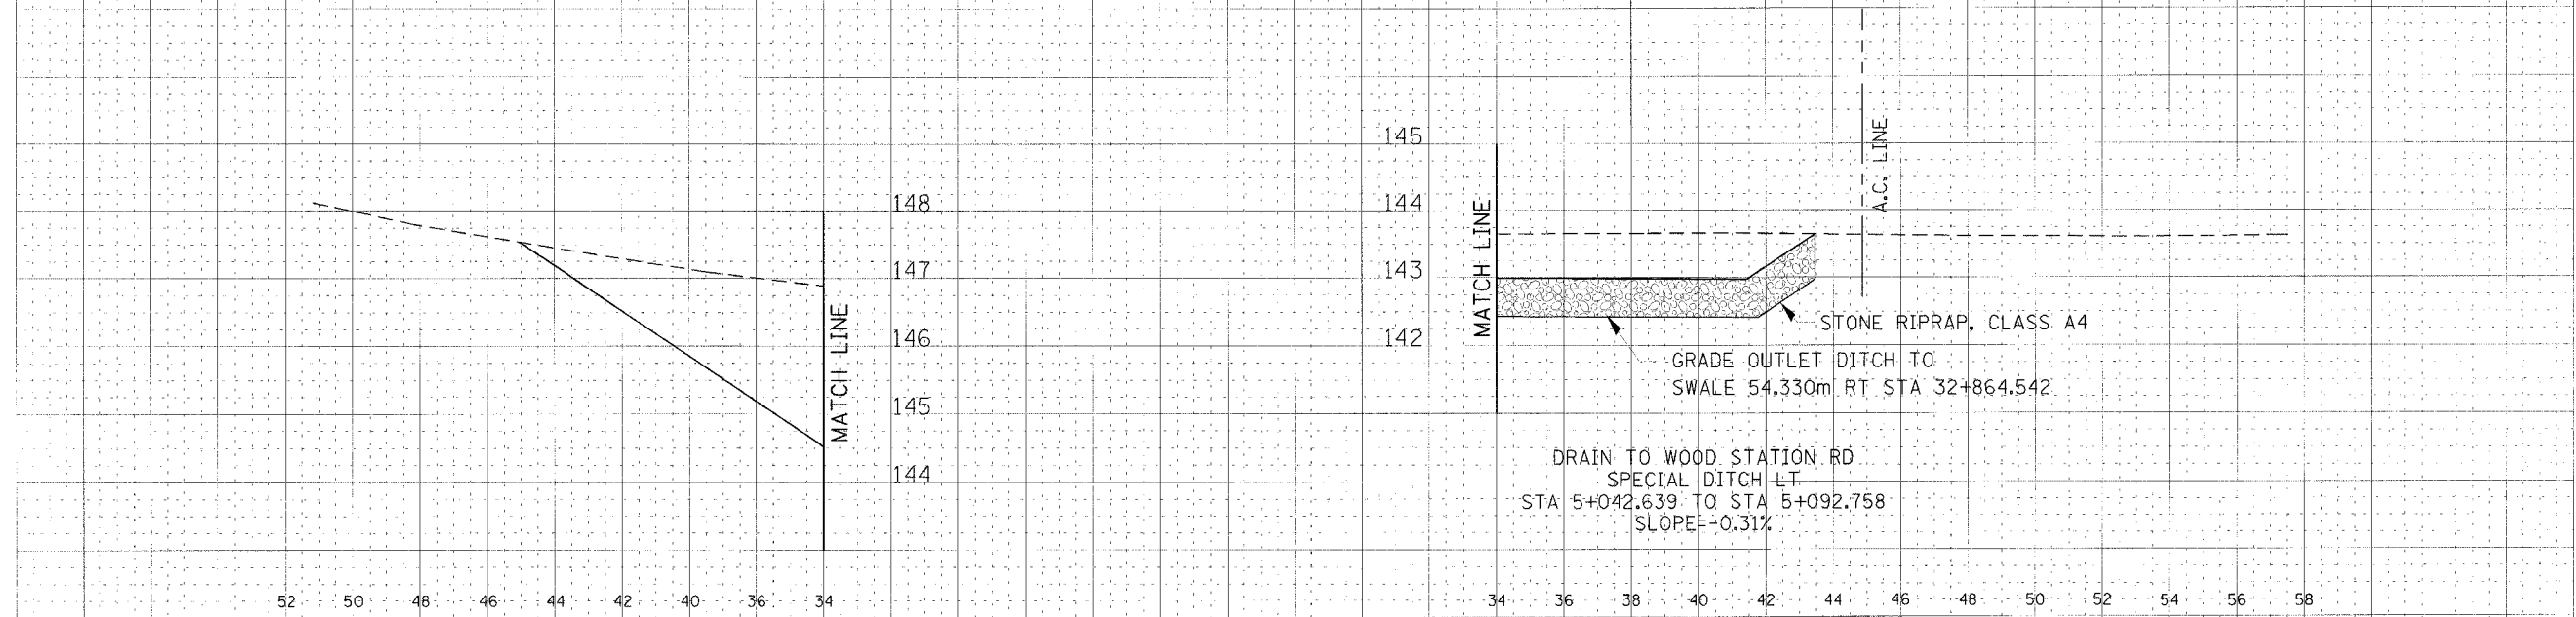


ACCESS CONTROL
OFFSET 54.188m LT

26.585m
25.252m @ RT L

58.826m

32.242m
3626m @ RT L

DESIGNER	DATE
ENGINEER	
CHECKER	
DATE	

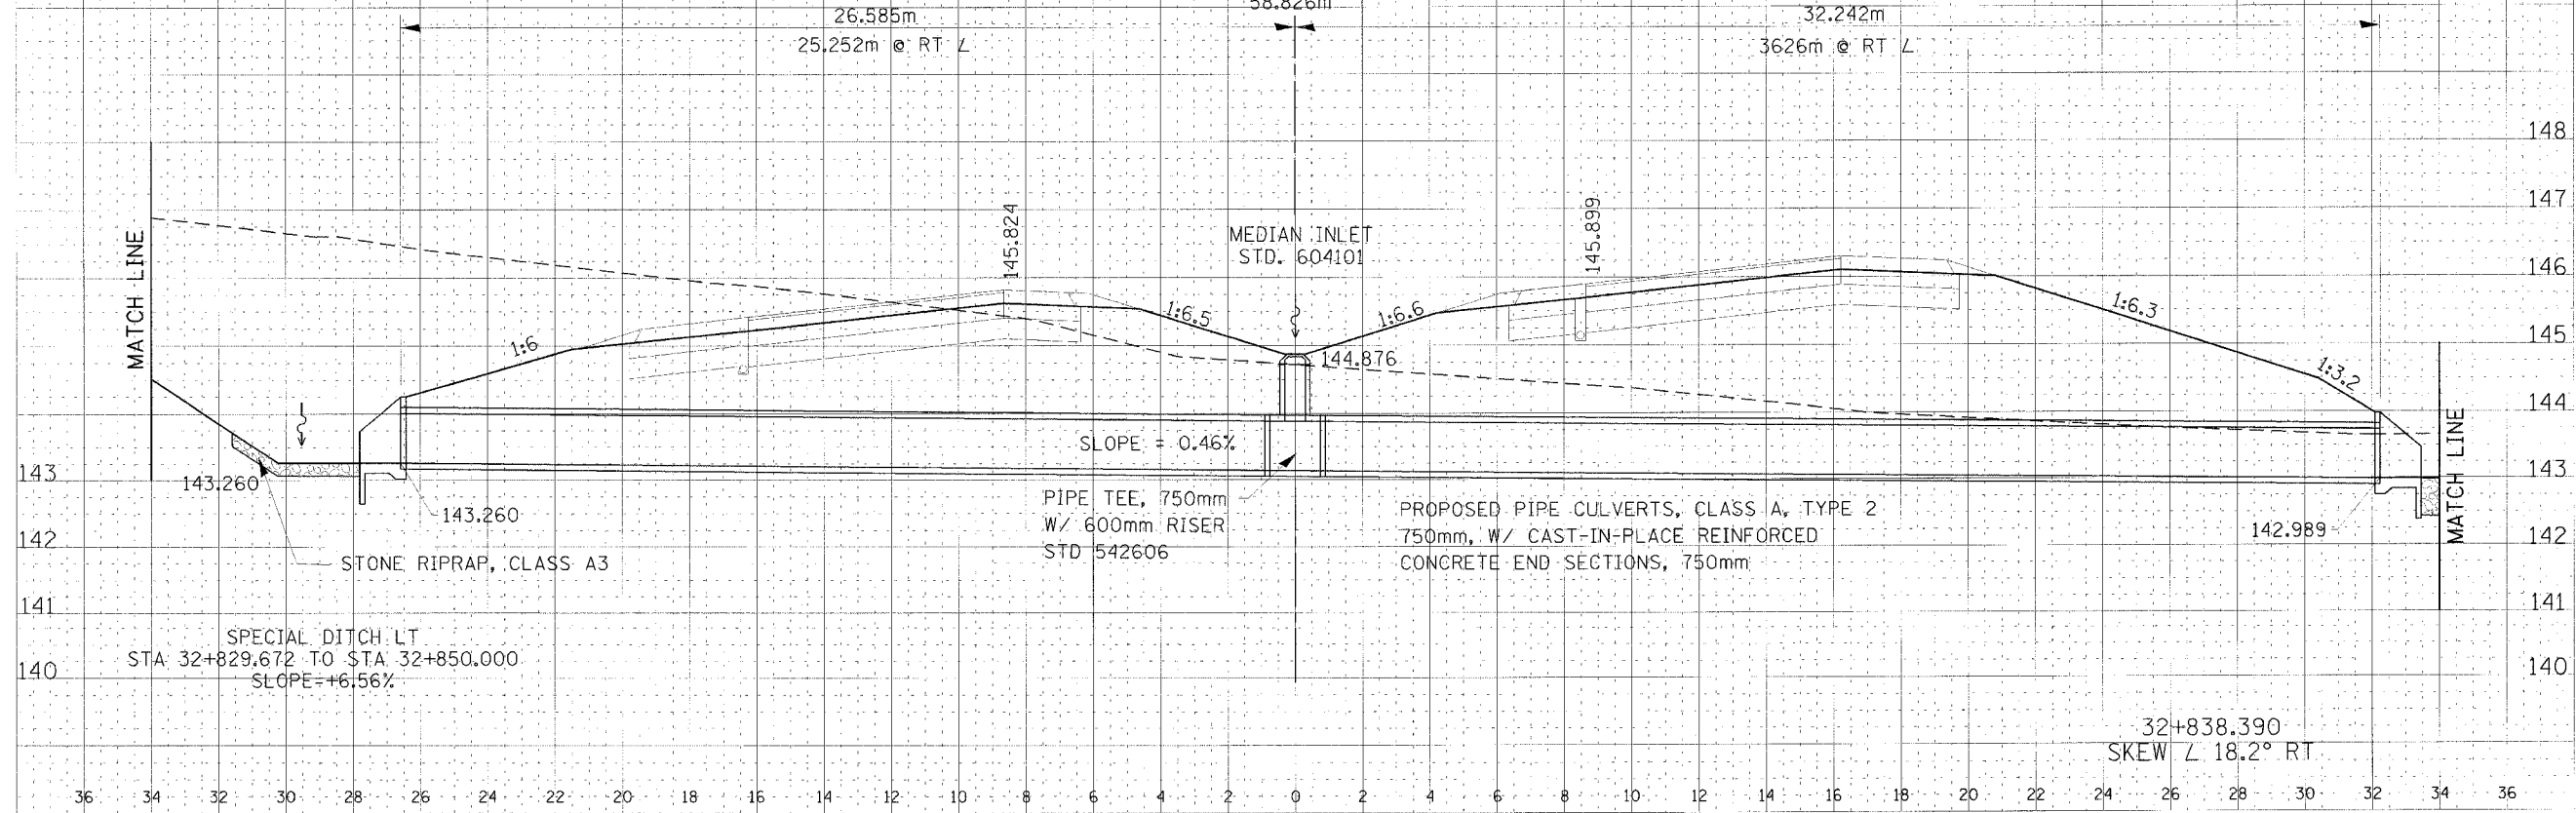

CULVERT PROFILE, FAP ROUTE 310, STA 32+838.390