


F.A.P. RTE.	SECTION	COUNTY	TOTAL SHEETS	SHEET NO.
310		MADISON	452	192
STA. 33+050.000 TO STA.				
FED. ROAD DIST. NO. ILLINOIS FED. AID PROJECT				
SECTION 60-14				
SECTION 60-14-1B				

DATE	
BY	
CHKD	
APP'D	
DATE	
BY	
CHKD	
APP'D	
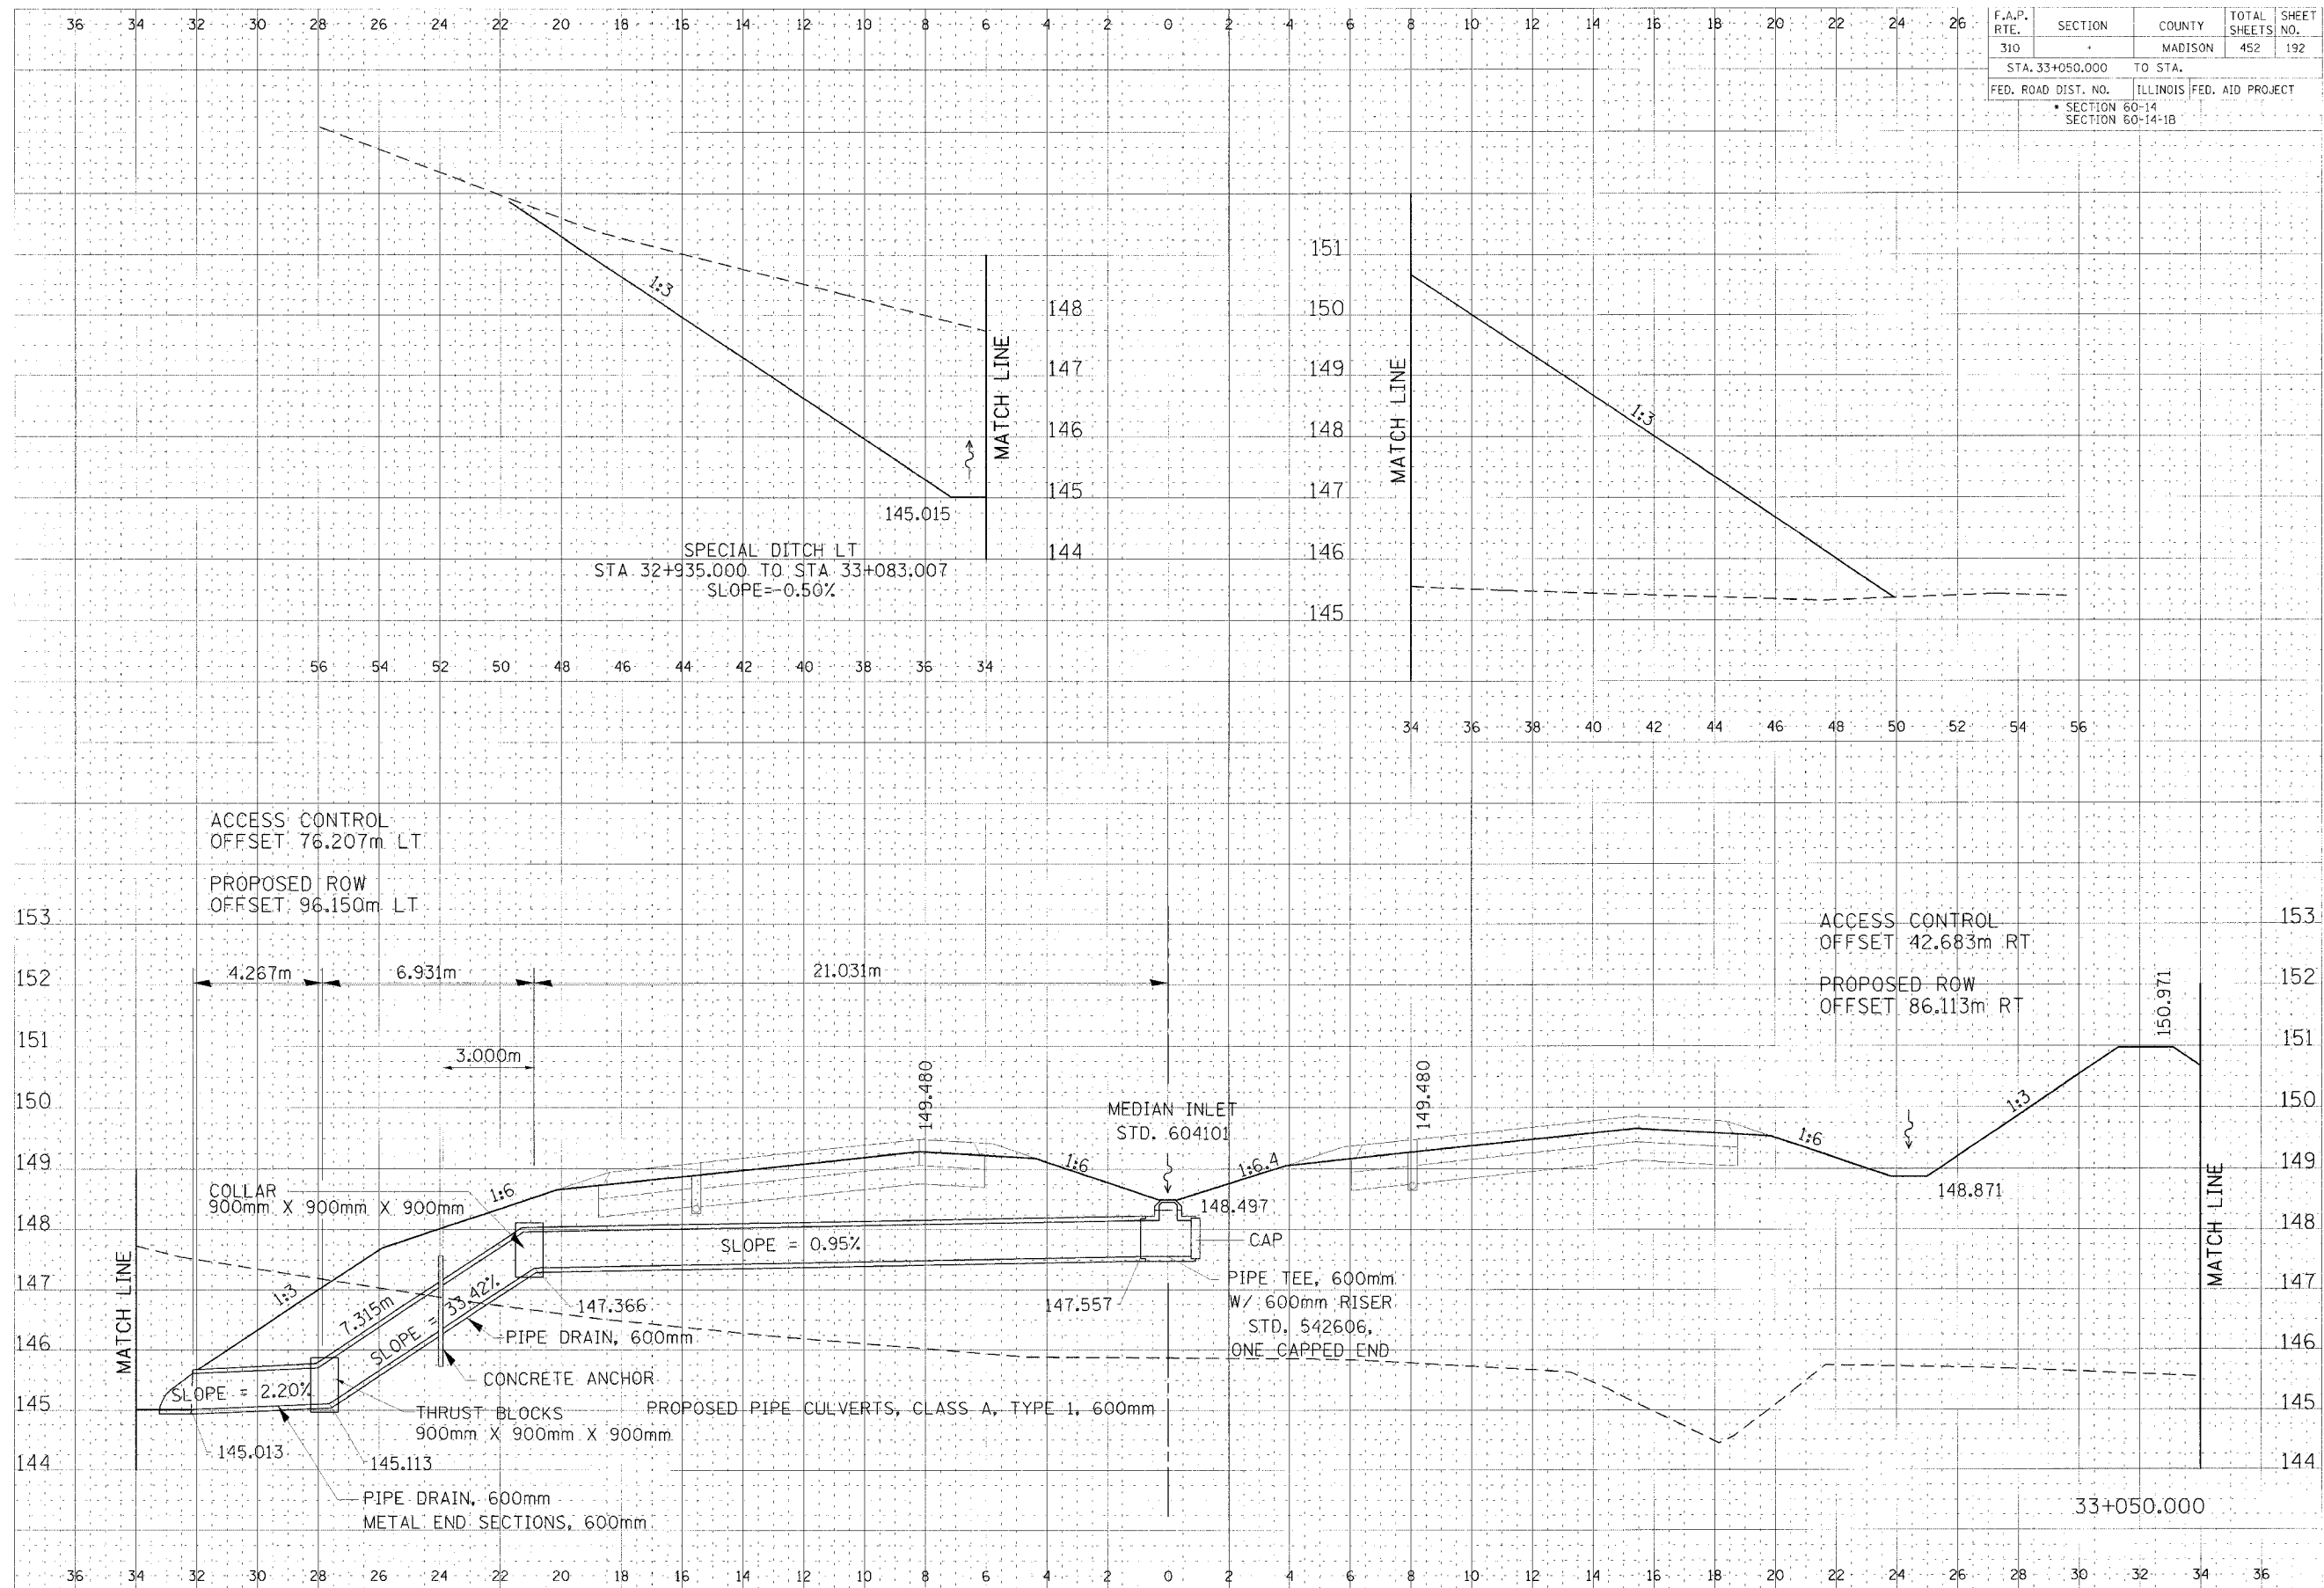

CULVERT PROFILE, FAP ROUTE 310, STA 33+050.000

\\gpc\proj\paw\c\251.dgn - 11/16/2006 10:26:17 AM