


F.A.P. RTE.	SECTION	COUNTY	TOTAL SHEETS	SHEET NO.
310		MADISON	452	195
STA. 33+056.675		TO STA.		
FED. ROAD DIST. NO.		ILLINOIS FED. AID PROJECT		
		SECTION 60-14		
		SECTION 60-14-1B		

DATE	BY	REVISION

DATE	BY	REVISION

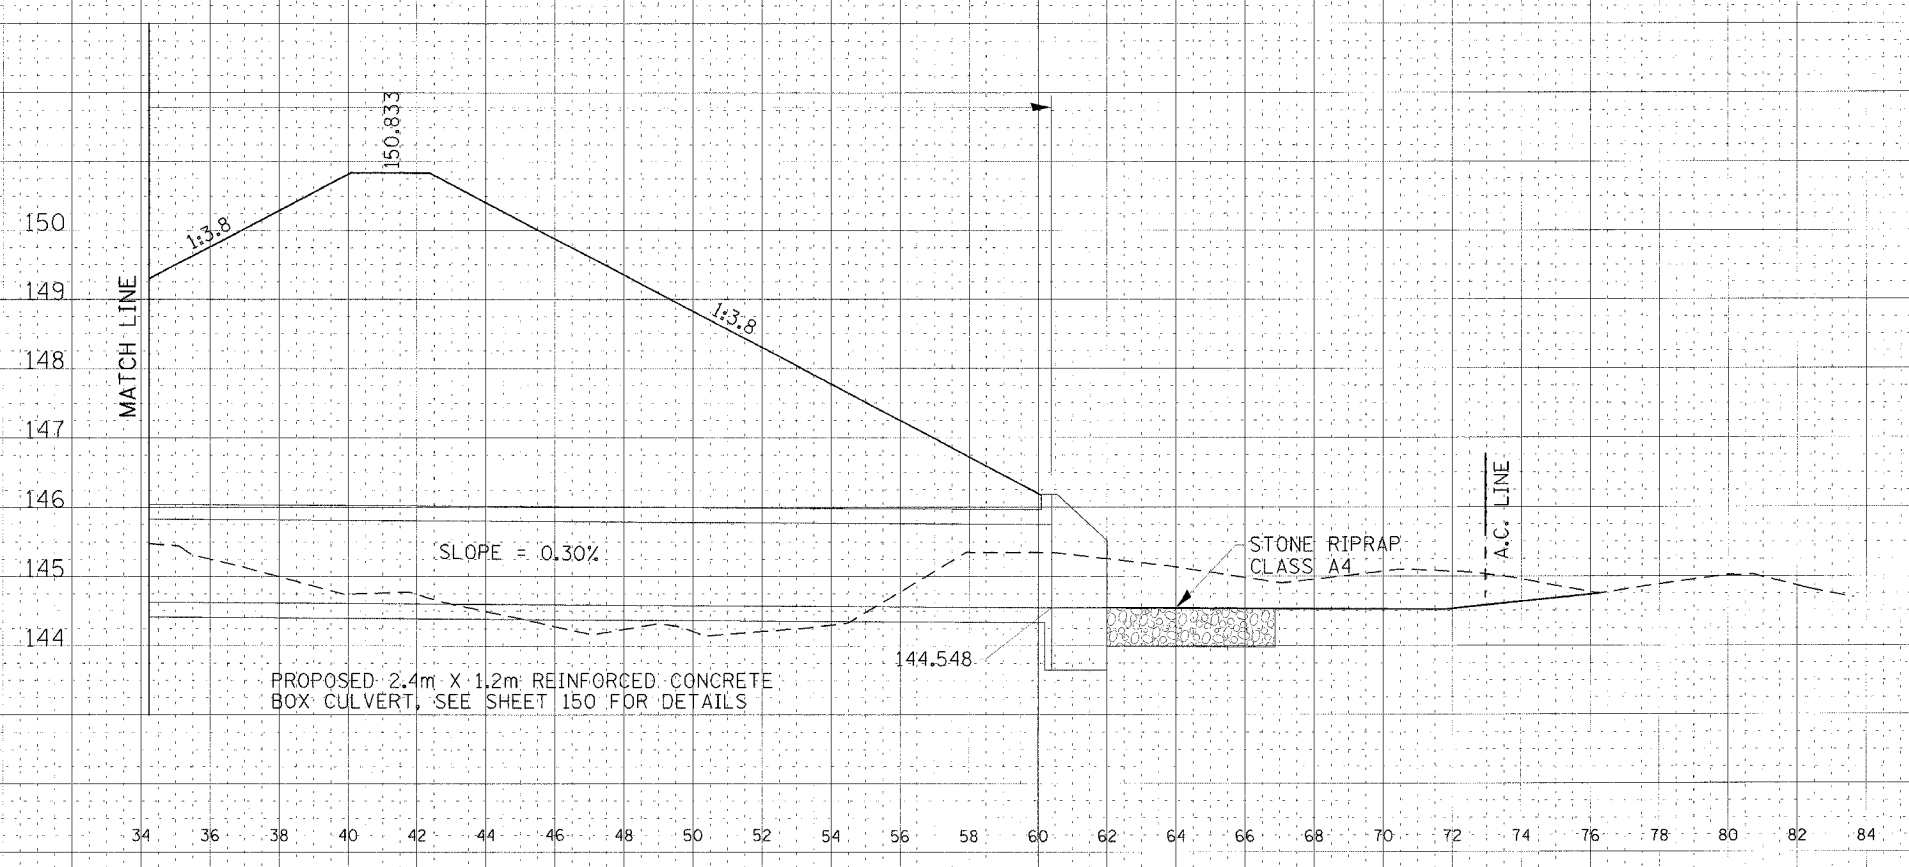

33+056.675
SKEW \angle 38.7° LT

CULVERT PROFILE, FAP ROUTE 310, STA 33+056.675