


F.A.P. RTE.	SECTION	COUNTY	TOTAL SHEETS	SHEET NO.
310		MADISON	452	219
STA. 30+750.000		TO STA. 30+775.000		
FED. ROAD DIST. NO.		ILLINOIS FED. AID PROJECT		
SECTION 60-14		SECTION 60-14-1B		


TNA  
 DATE  
 BY  
 CHECKED  
 DATE  
 BY

FOR INFORMATION ONLY

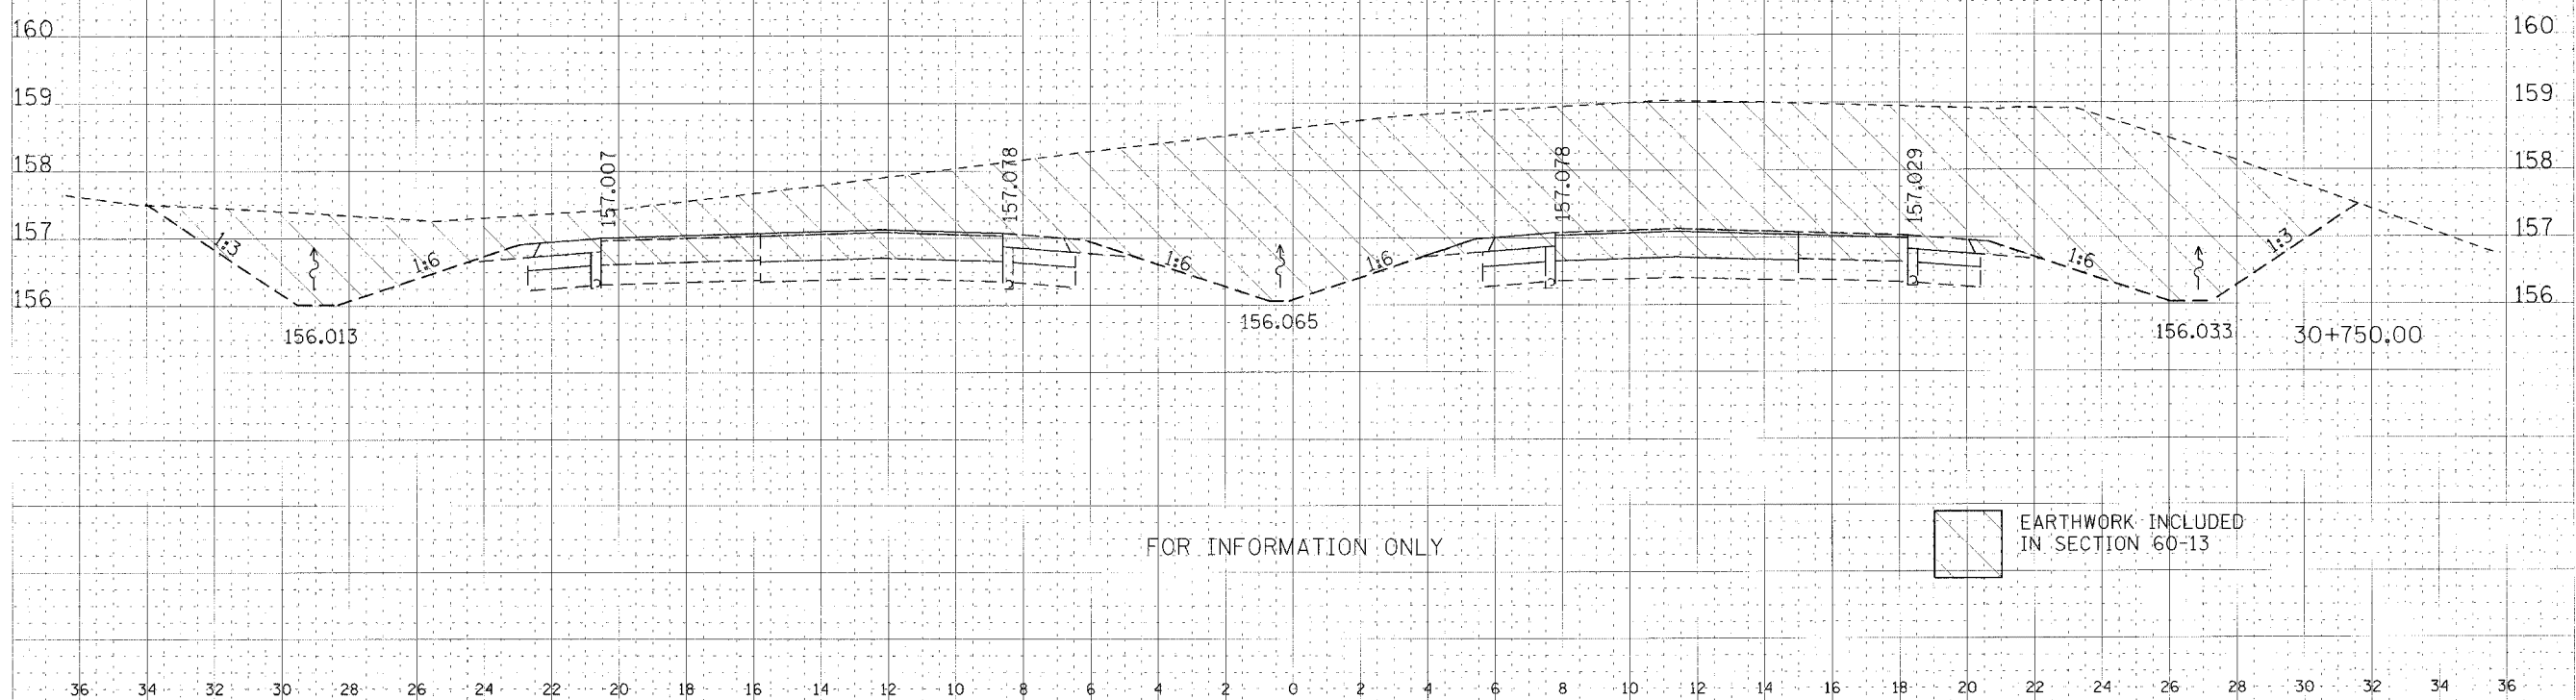

ORIGINAL  
 DATE  
 BY  
 CHECKED  
 DATE  
 BY

FOR INFORMATION ONLY


 EARTHWORK INCLUDED  
 IN SECTION 60-13

CROSS SECTION, FAP ROUTE 310, STA 30+750.00 TO STA 30+775.000