


DATE	
SCALE	
DESIGNER	
CHECKER	
APPROVED	
REVISIONS	

DATE	
SCALE	
DESIGNER	
CHECKER	
APPROVED	
REVISIONS	

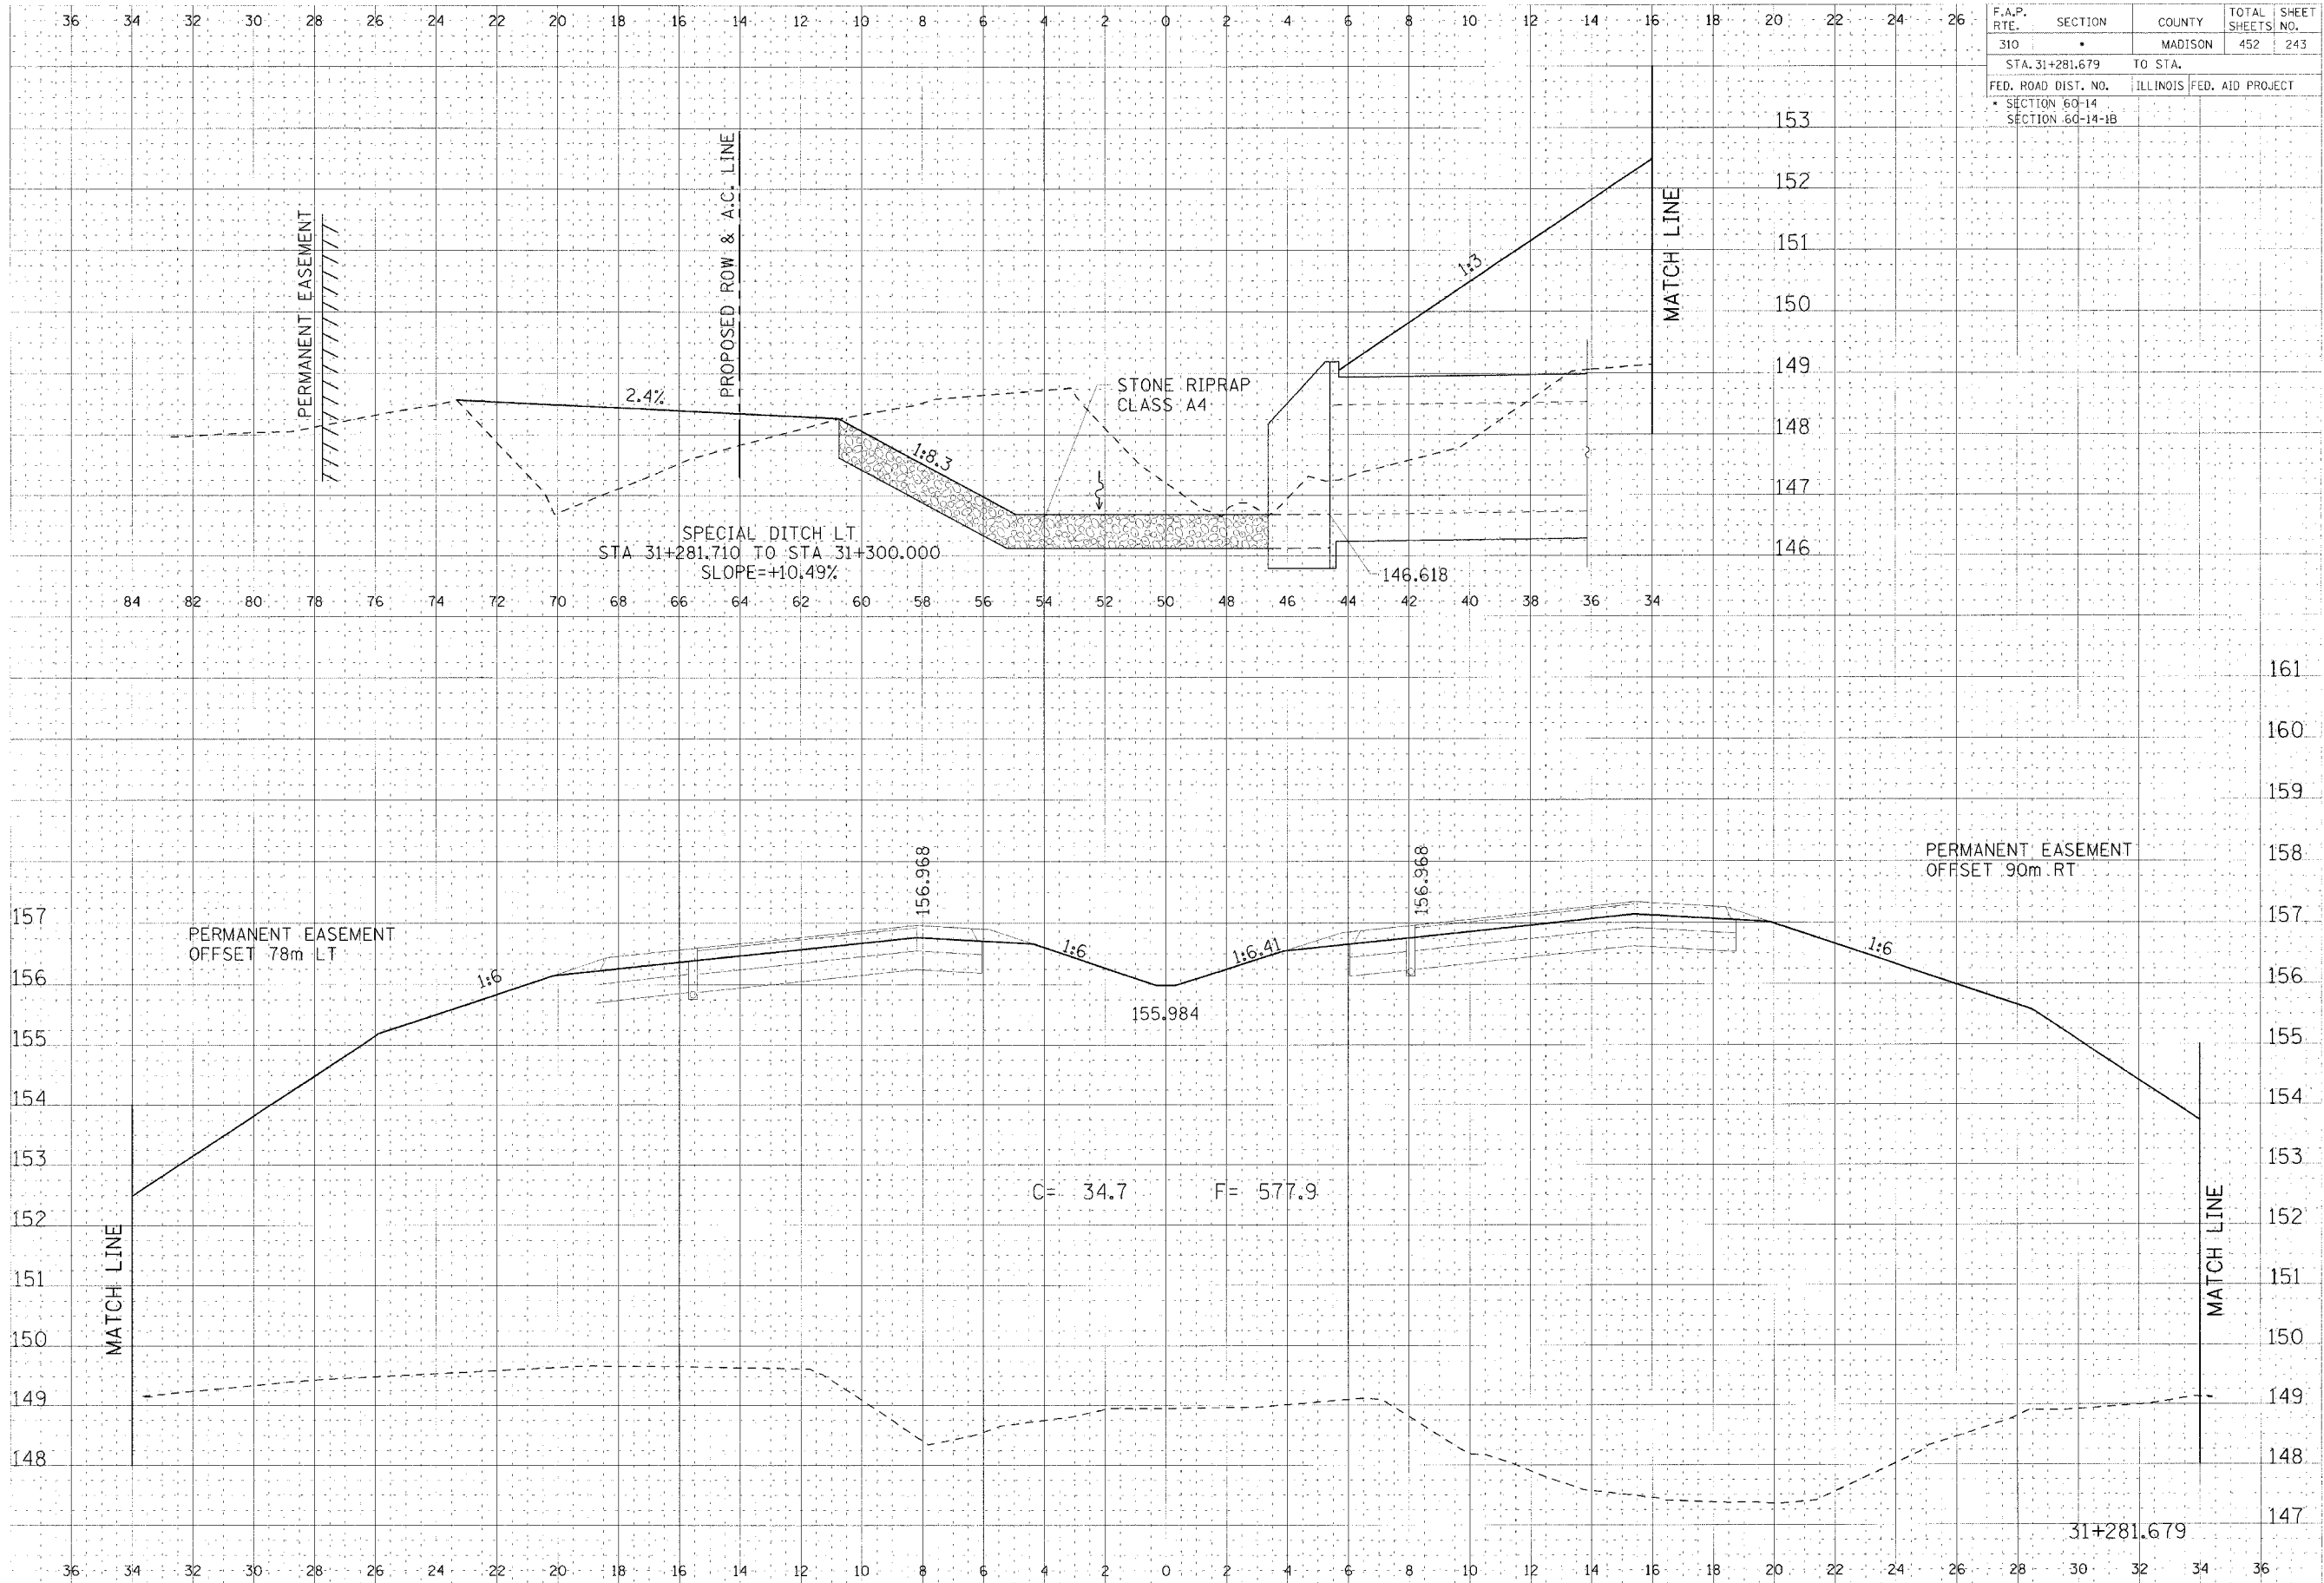

F.A.P. RTE.	SECTION	COUNTY	TOTAL SHEETS	SHEET NO.
310		MADISON	452	243
STA. 31+281.679		TO STA.		
FED. ROAD DIST. NO.	ILLINOIS	FED. AID PROJECT		
SECTION 60-14				
SECTION 60-14-1B				

CROSS SECTION, FAP ROUTE 310, STA 31+281.679

C:\Users\jwheeler\OneDrive\Documents\31+281.679\31+281.679.dwg