


F.A.P. RTE.	SECTION	COUNTY	TOTAL SHEETS	SHEET NO.
310		MADISON	452	244
STA. 31+281.679		TO STA.		
FED. ROAD DIST. NO.		ILLINOIS FED. AID PROJECT		
SECTION 60-14		SECTION 60-14-1B		

DESIGNED	DATE
CHECKED	DATE
IN CHARGE	DATE
APPROVED	DATE

DESIGNED	DATE
CHECKED	DATE
IN CHARGE	DATE
APPROVED	DATE

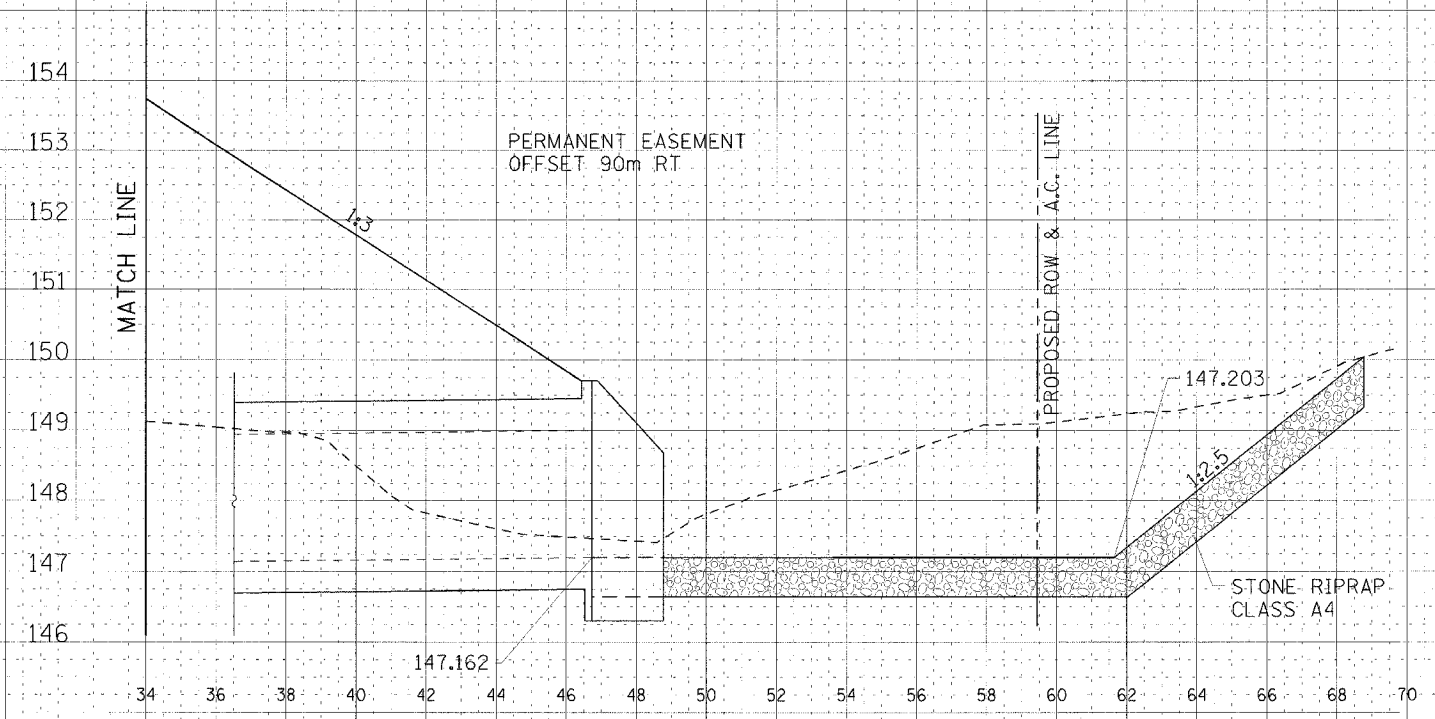

31+281.679

CROSS SECTION, FAP ROUTE 310, STA 31+281.679