


DATE	
DRAWN BY	
CHECKED BY	
SCALE	
PROJECT NO.	
SHEET NO.	
TITLE	
DESIGNED BY	
APPROVED BY	

DATE	
DRAWN BY	
CHECKED BY	
SCALE	
PROJECT NO.	
SHEET NO.	
TITLE	
DESIGNED BY	
APPROVED BY	

F.A.P. RTE.	SECTION	COUNTY	TOTAL SHEETS	SHEET NO.
310		MADISON	452	245
STA. 31+300.000 TO STA.				
FED. ROAD DIST. NO. ILLINOIS FED. AID PROJECT				
SECTION 60-14				
SECTION 60-14-1B				

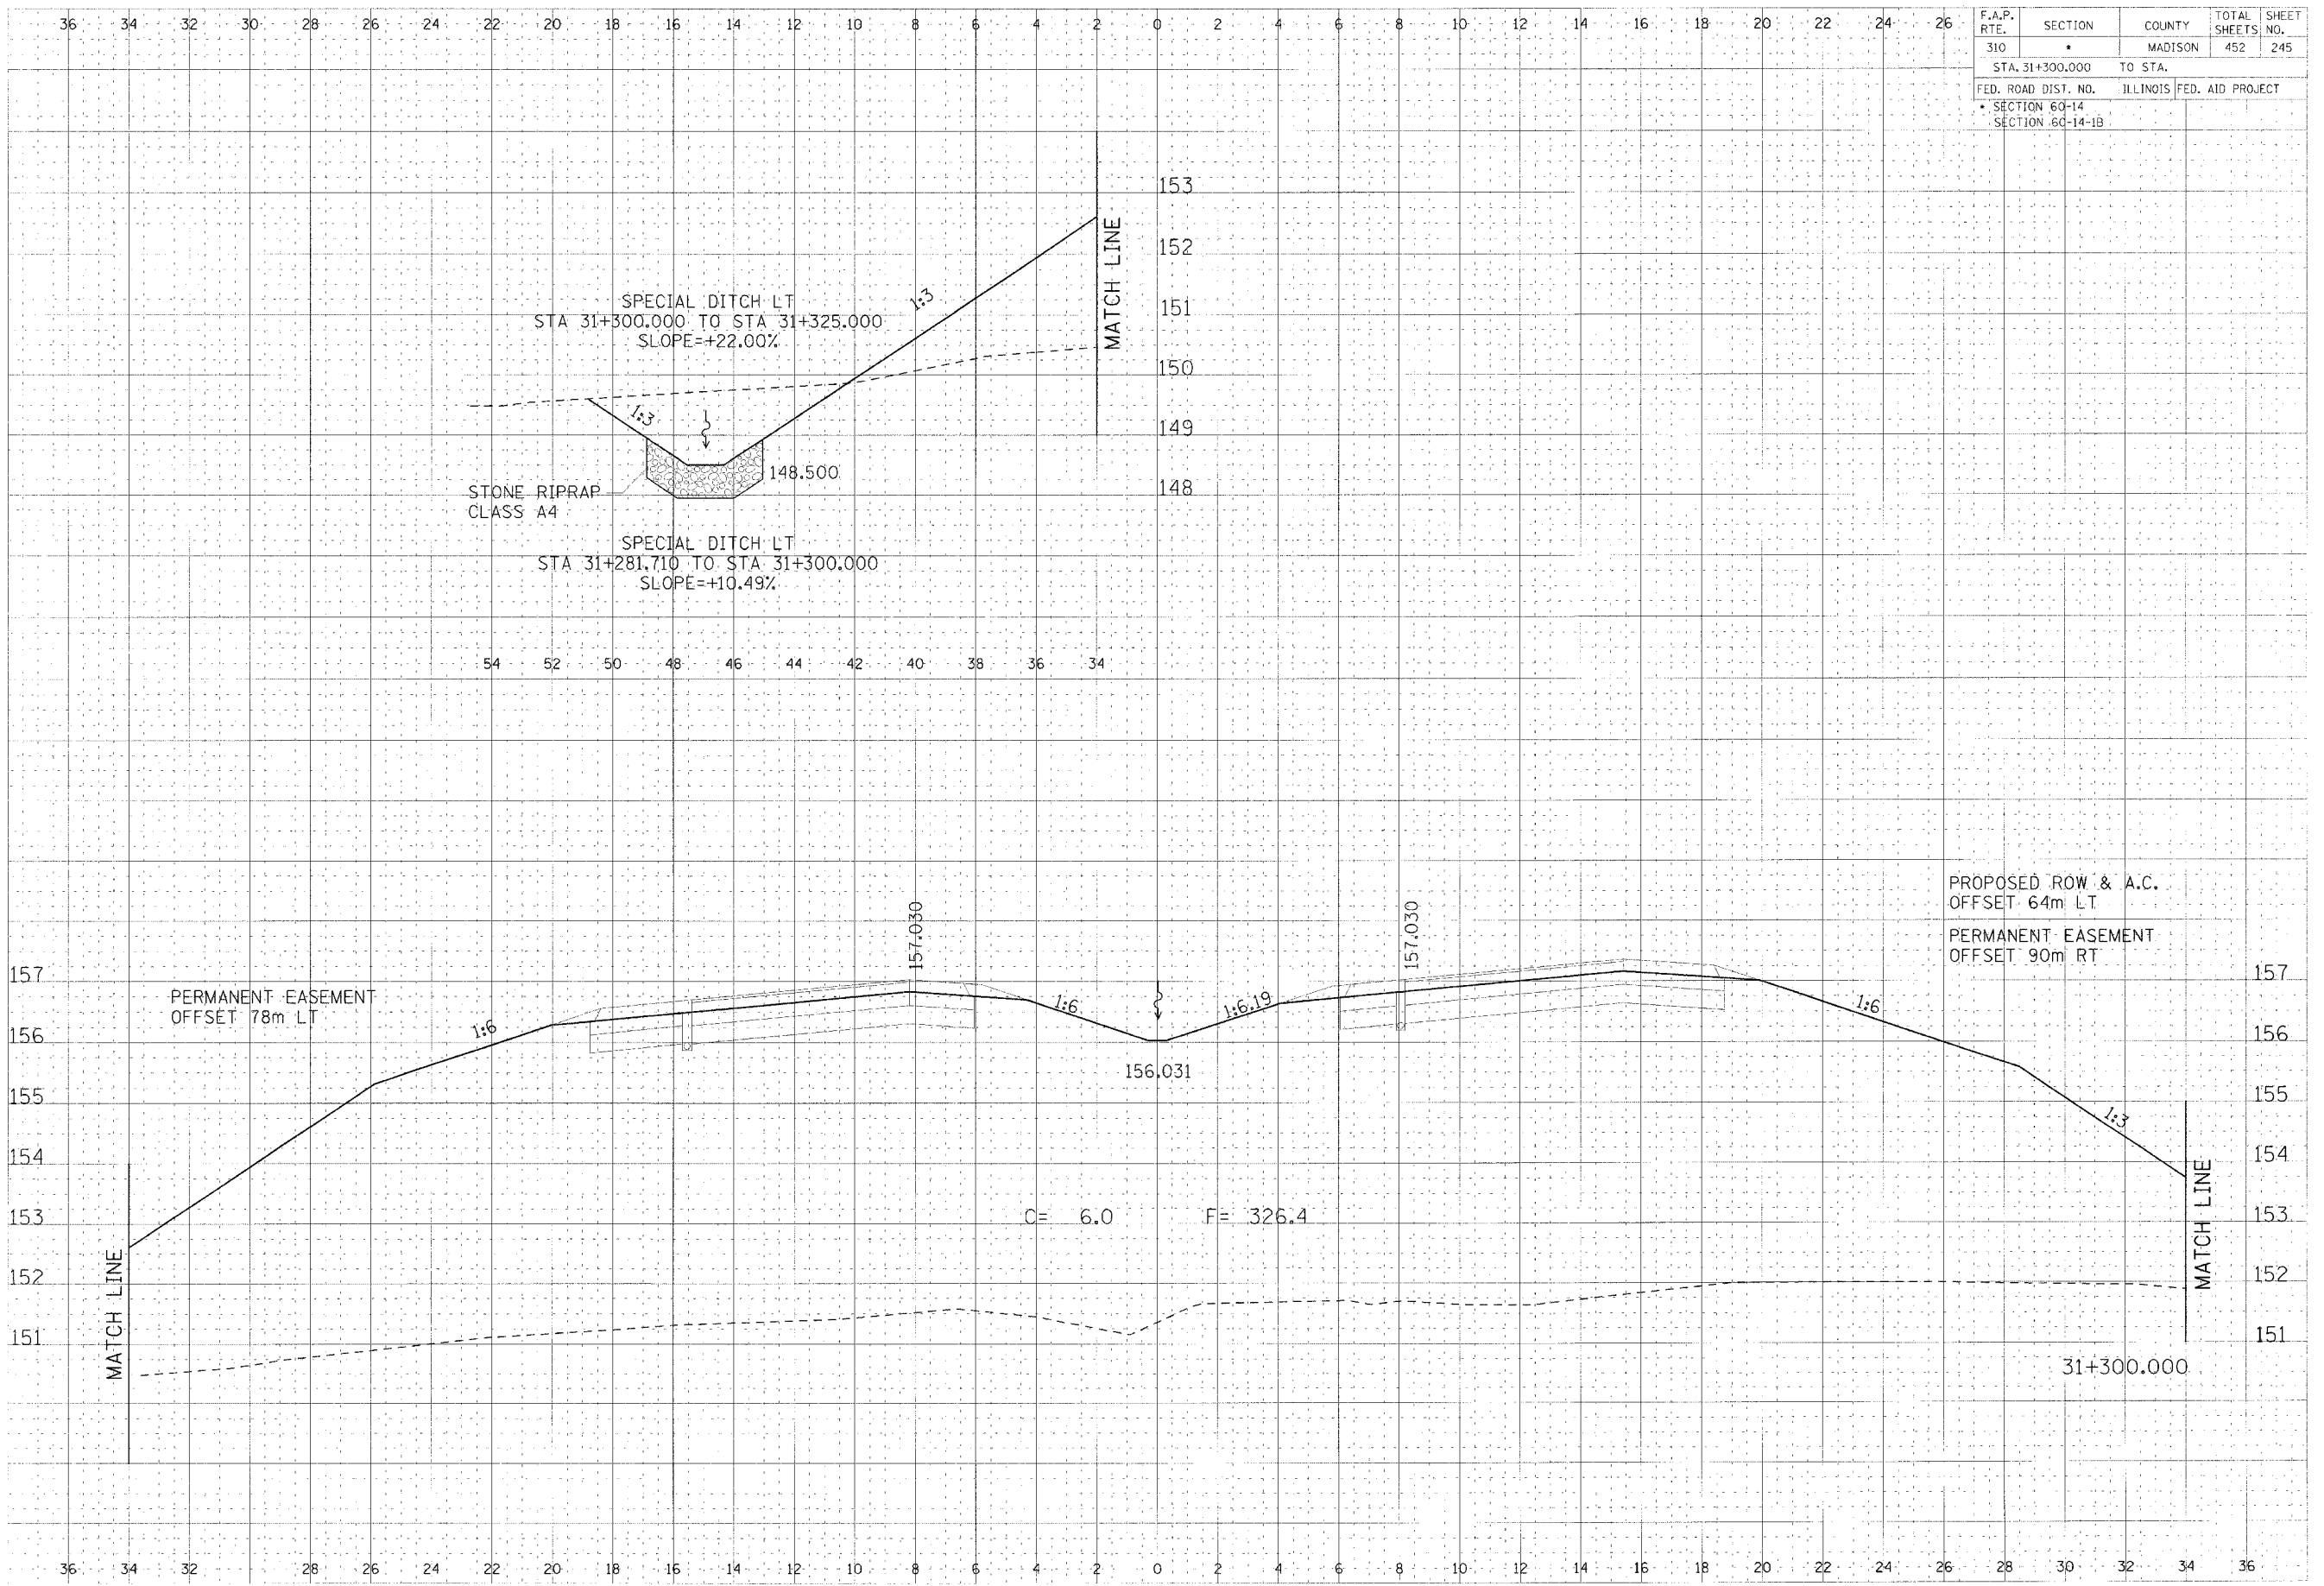

CROSS SECTION, FAP ROUTE 310, STA 31+300.000

M:\projects\310\310.dwg 03/15/2006 11:36:44 AM