


F.A.P. RTE.	SECTION	COUNTY	TOTAL SHEET SHEETS NO.
310	*	MADISON	452 246
STA. 31+300.000		TO STA.	
FED. ROAD DIST. NO.	ILLINOIS	FED. AID PROJECT	
* SECTION 60-14			
SECTION 60-14-1B			

DATE	SCALE
DESIGNED BY	CHECKED BY
DRAWN BY	APPROVED BY
DATE	

DATE	SCALE
DESIGNED BY	CHECKED BY
DRAWN BY	APPROVED BY
DATE	

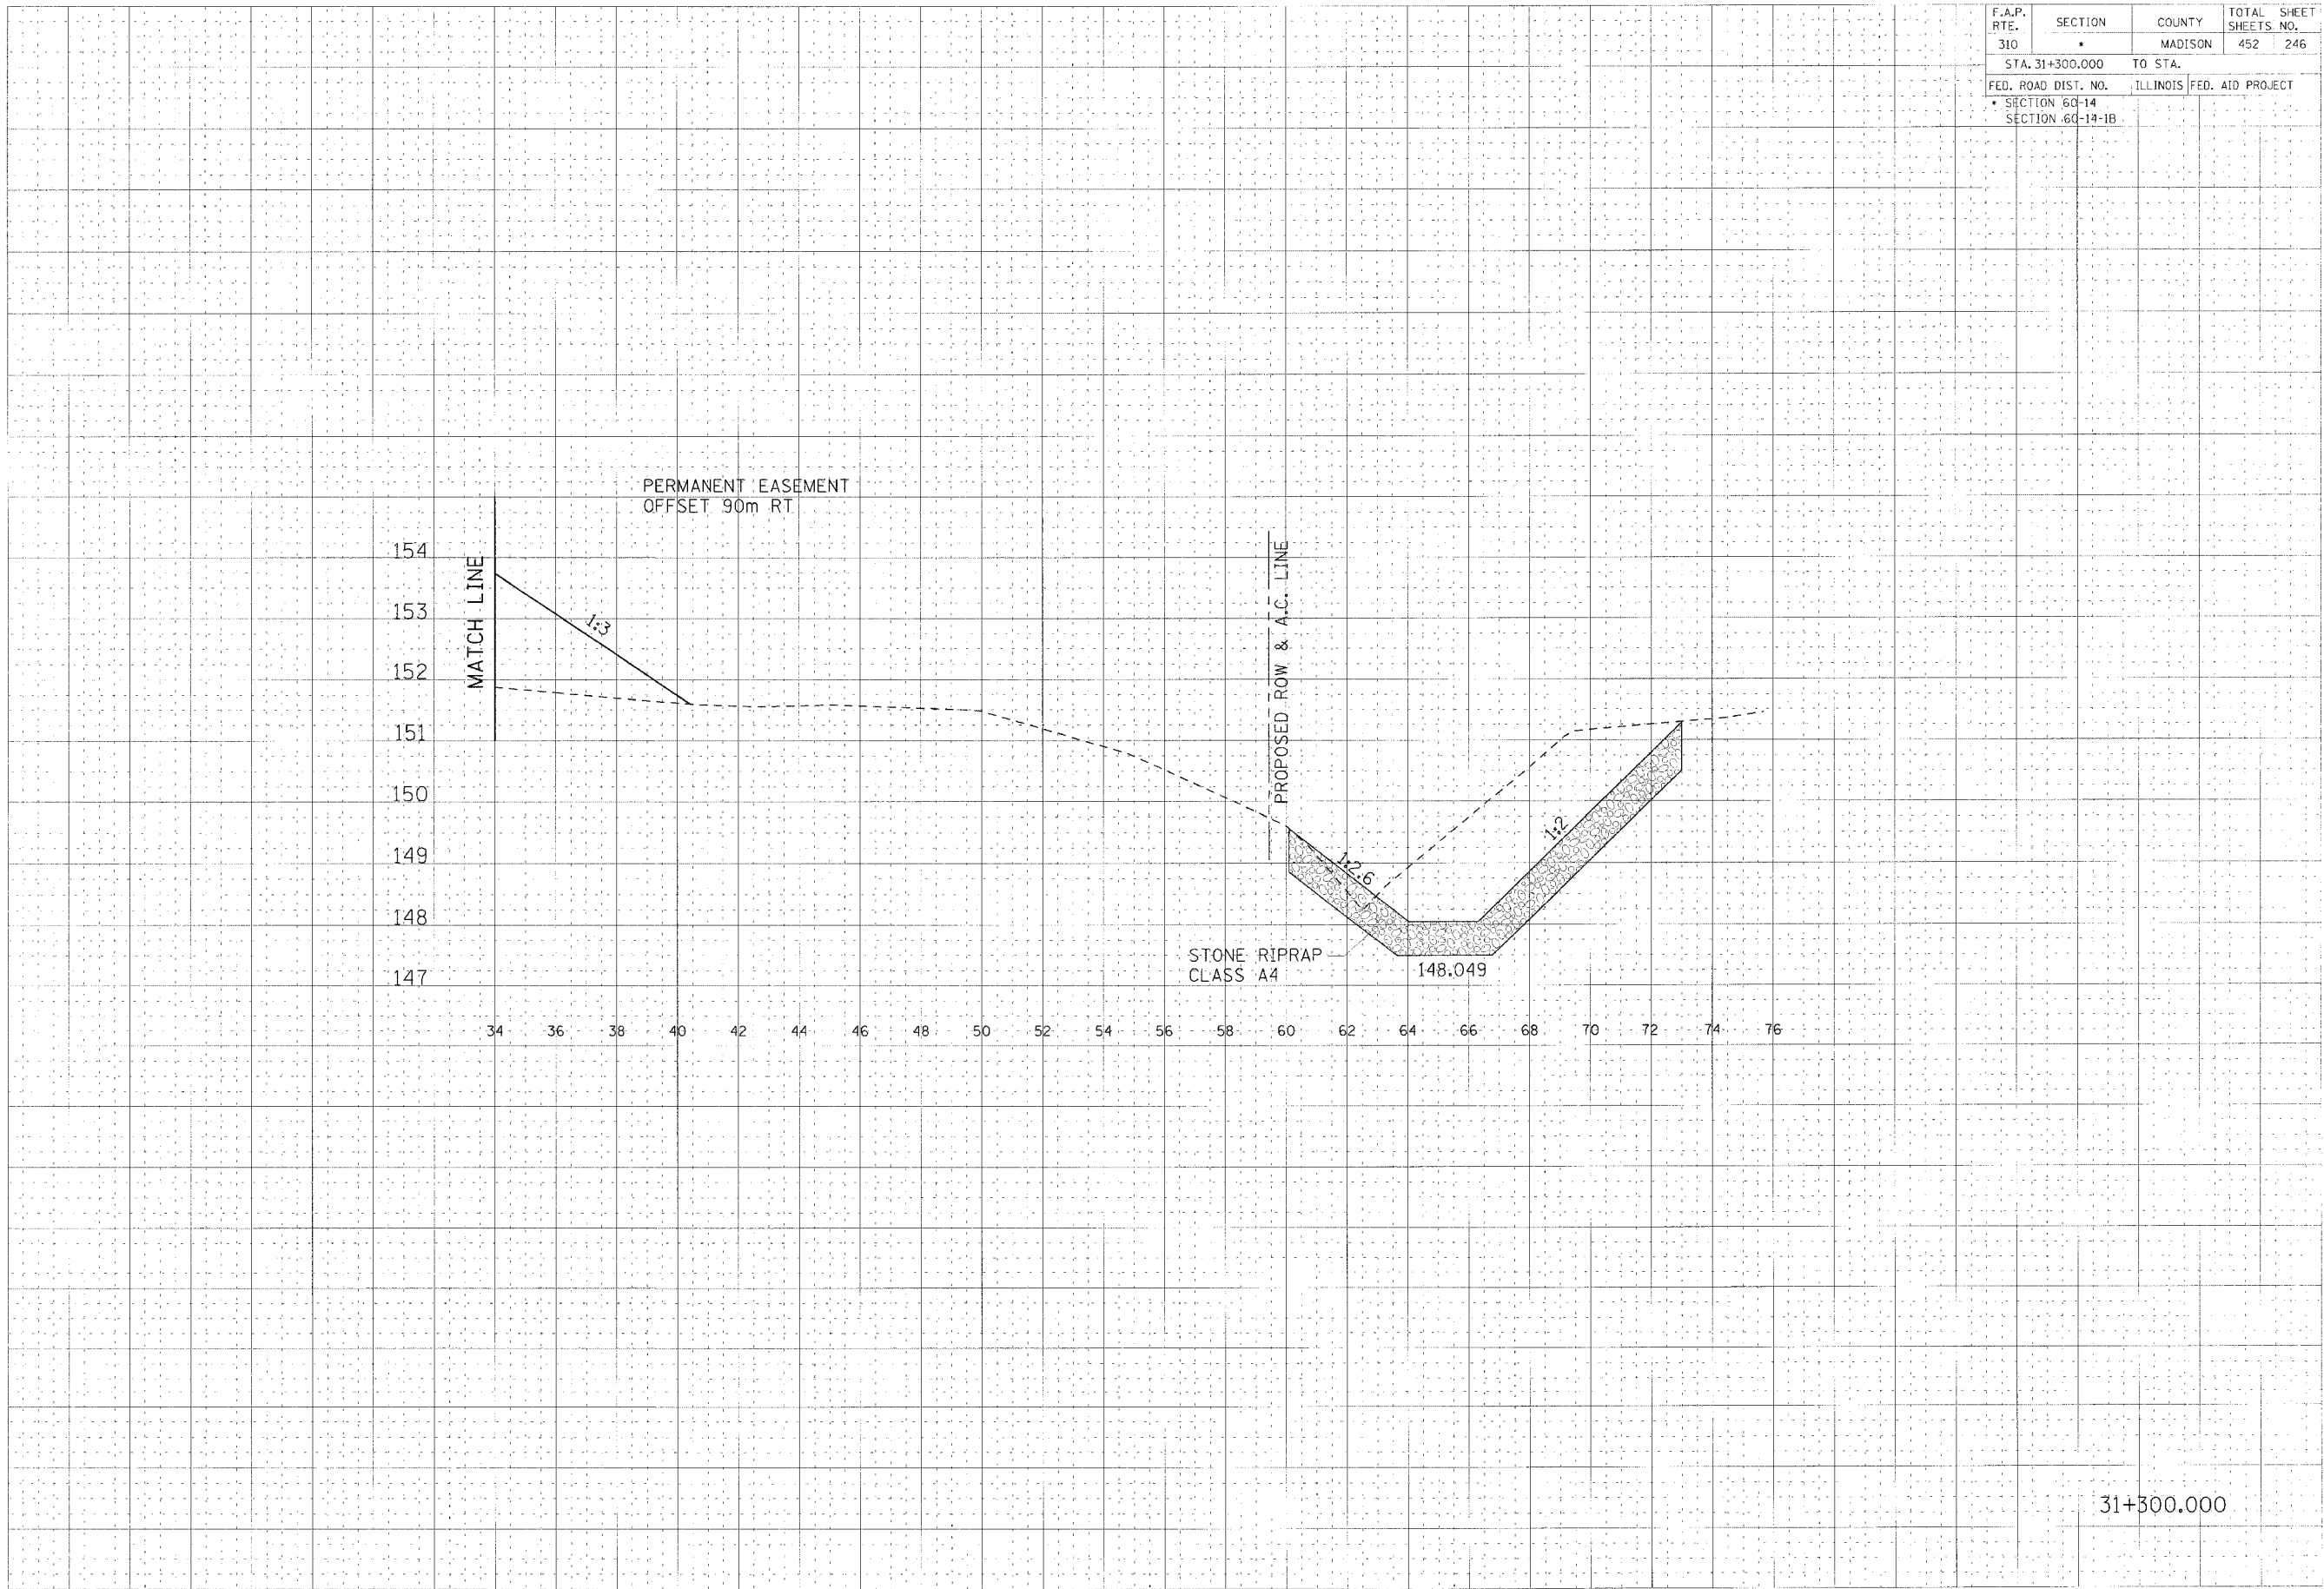

CROSS SECTION, FAP ROUTE 310, STA 31+300.000