


DATE	
SCALE	
BY	
CHECKED	
DATE	
SCALE	
BY	
CHECKED	
DATE	

DATE	
SCALE	
BY	
CHECKED	
DATE	
SCALE	
BY	
CHECKED	
DATE	

F.A.P. RTE.	SECTION	COUNTY	TOTAL SHEETS	SHEET NO.
310	*	MADISON	452	253
STA. 31+624.011		TO STA.		
FED. ROAD DIST. NO.		ILLINOIS	FED. AID PROJECT	
* SECTION 60-14				
SECTION 60-14-1B				

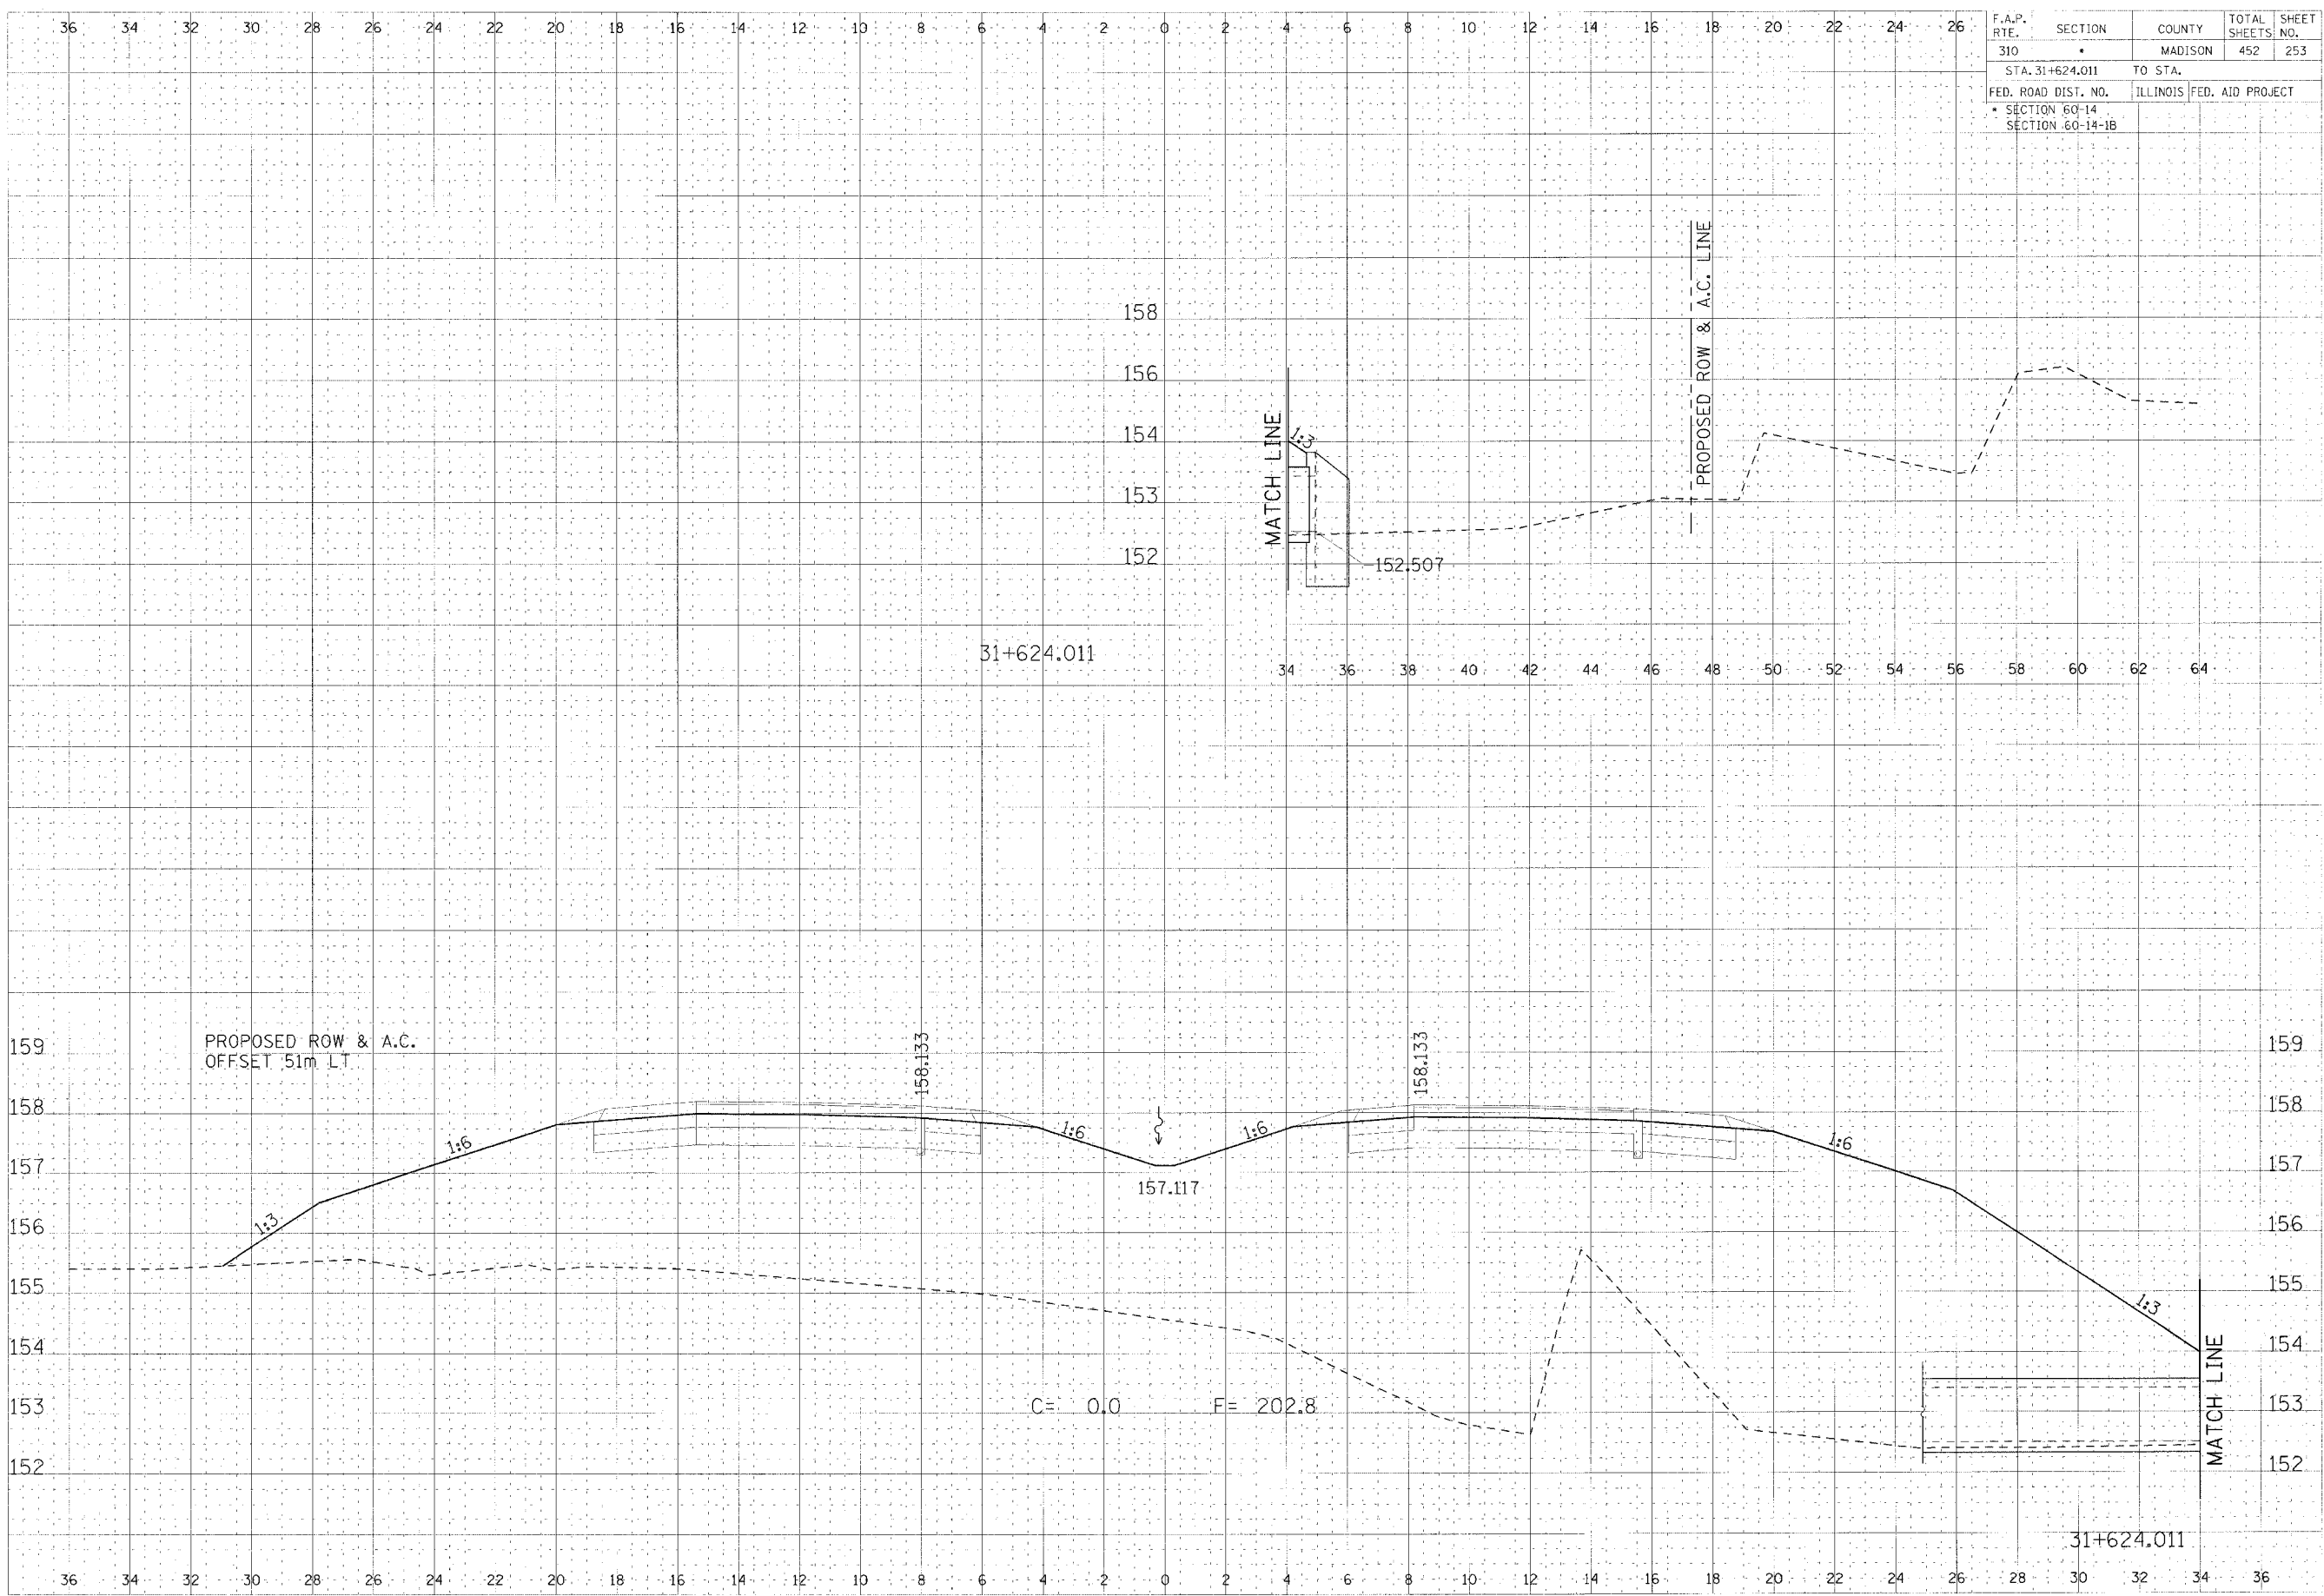

CROSS SECTION, FAP ROUTE 310, STA 31+624.011