


DATE	
SCALE	
PROJECT NO.	
SECTION NO.	
DATE	
SCALE	
PROJECT NO.	
SECTION NO.	

DATE	
SCALE	
PROJECT NO.	
SECTION NO.	
DATE	
SCALE	
PROJECT NO.	
SECTION NO.	

F.A.P. RTE.	SECTION	COUNTY	TOTAL SHEETS	SHEET NO.
310		MADISON	452	254
STA. 31+625.000		TO STA.		
FED. ROAD DIST. NO.		ILLINOIS FED. AID PROJECT		
SECTION 60-14		SECTION 60-14-18		

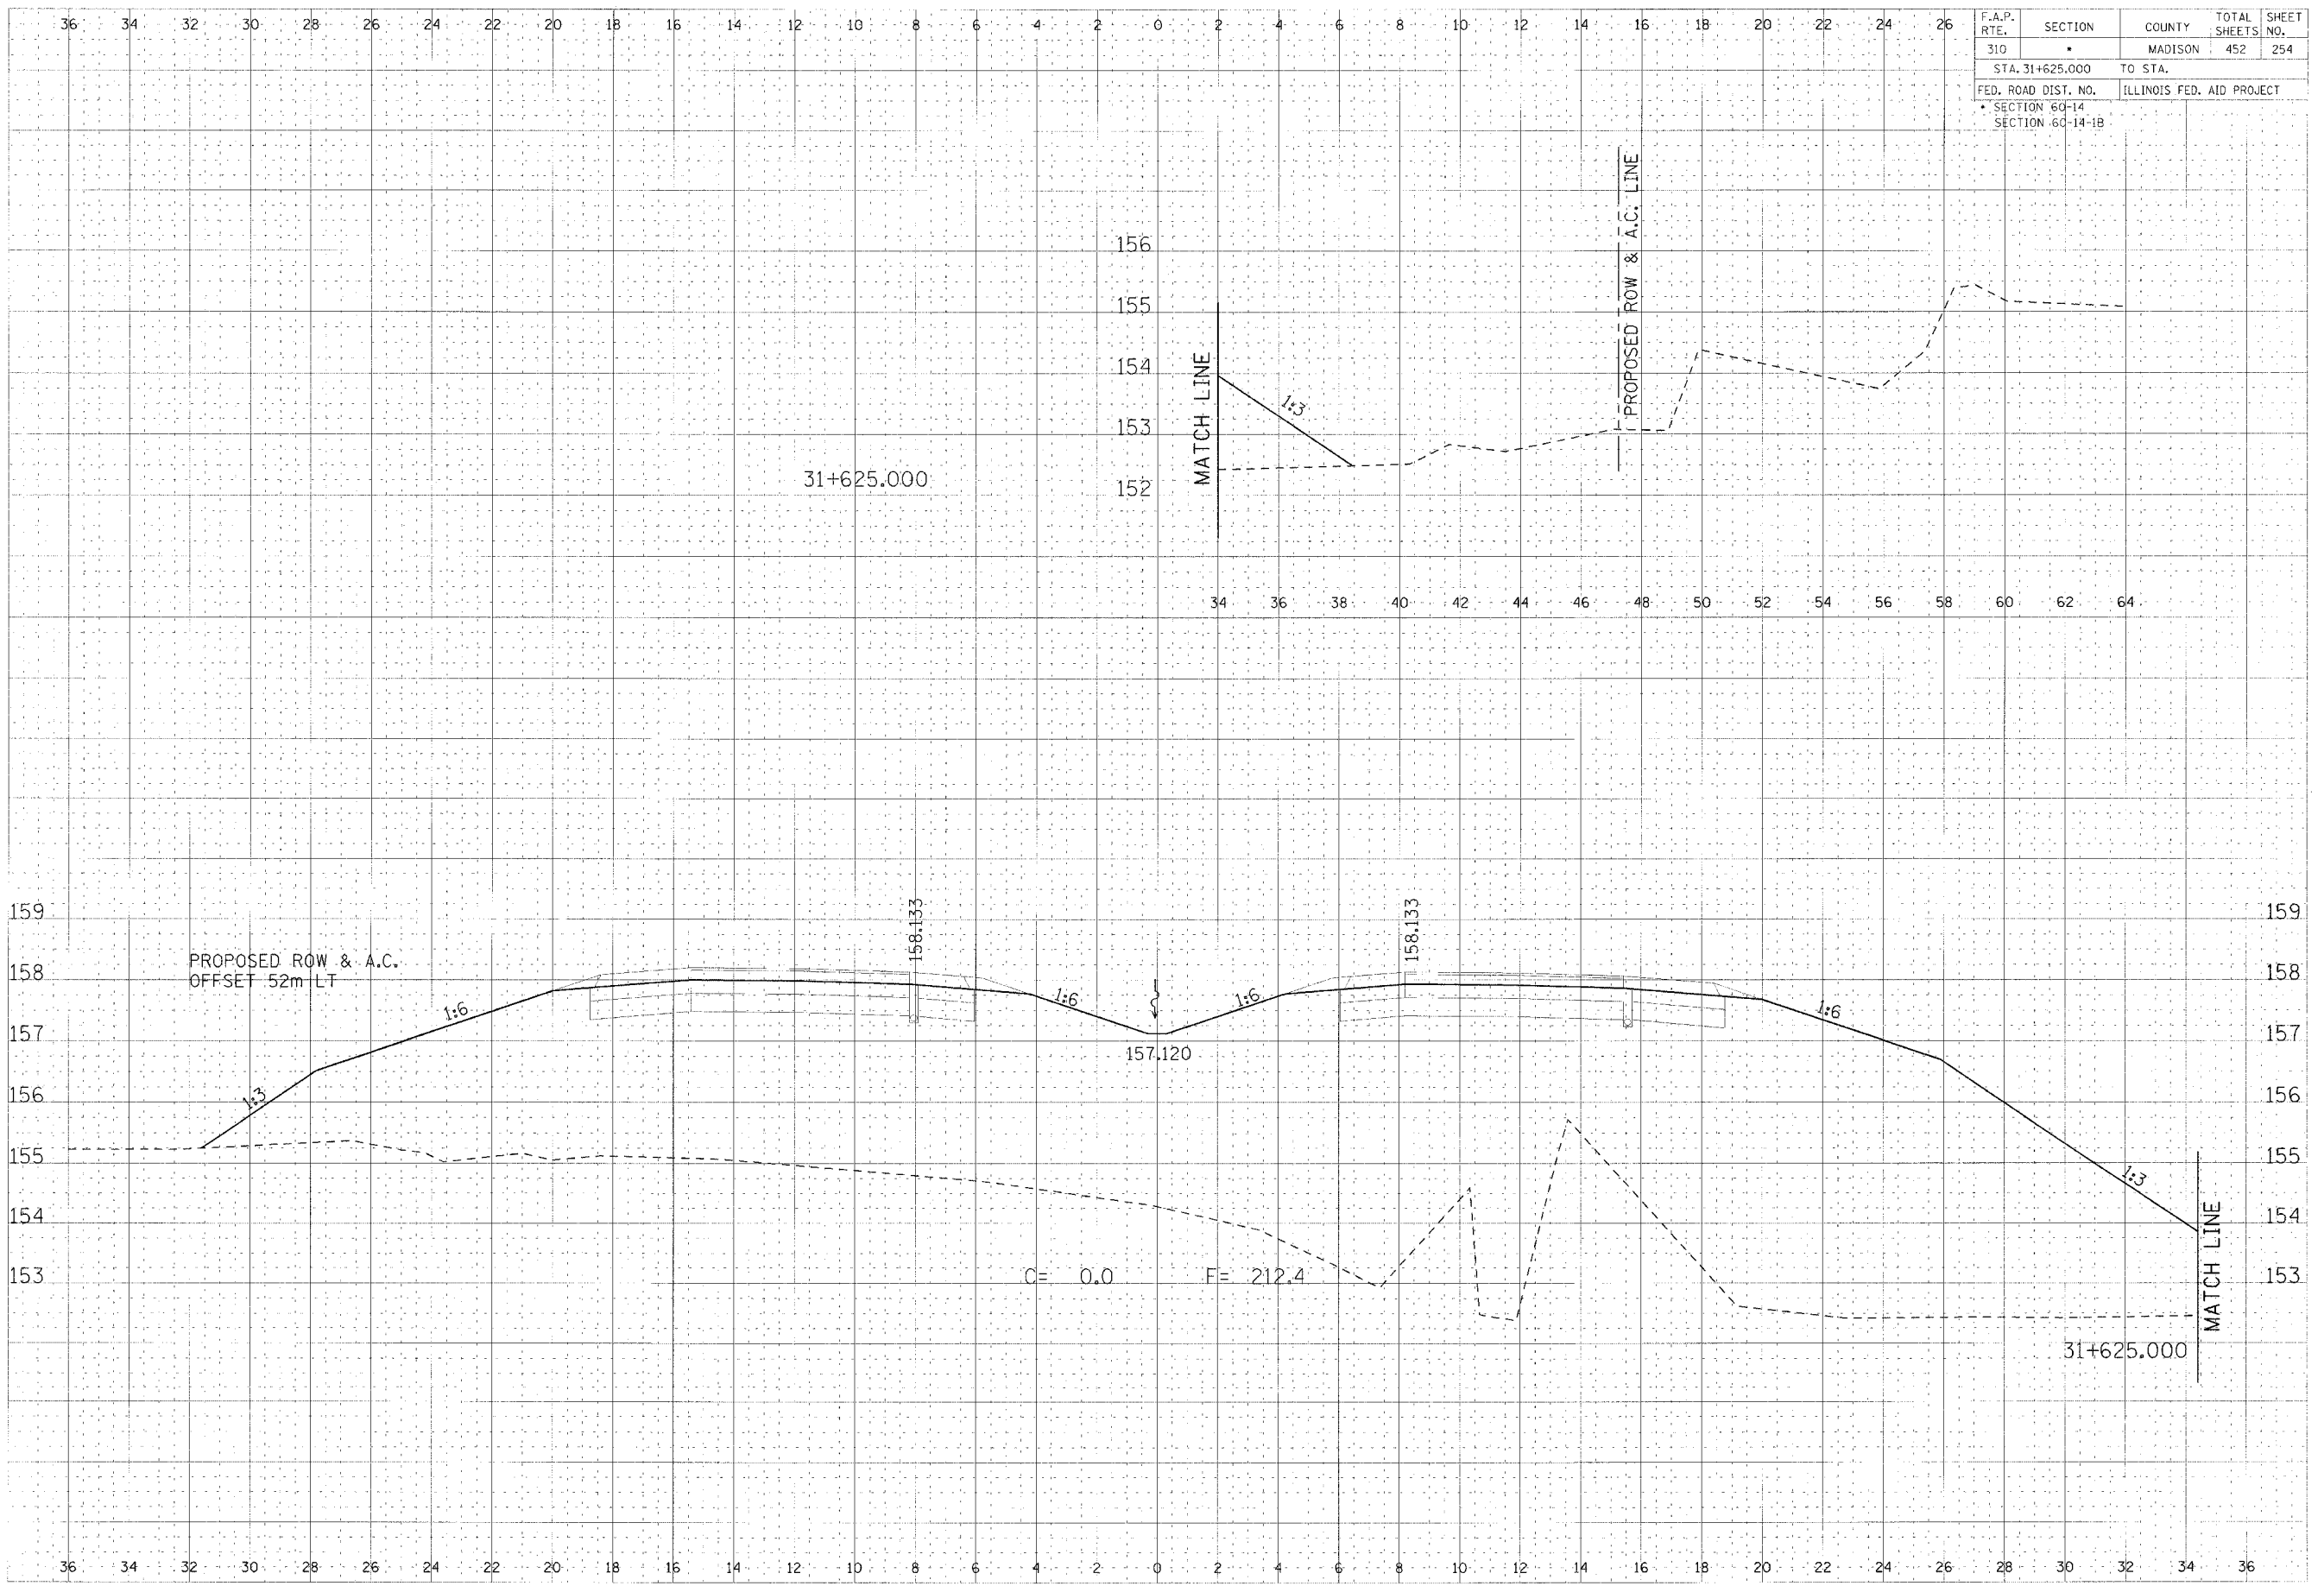

CROSS SECTION, FAP ROUTE 310, STA 31+625.000