


F.A.P. RTE.	SECTION	COUNTY	TOTAL SHEETS	SHEET NO.
310	•	MADISON	452	255
STA. 31+644.736		TO STA.		
FED. ROAD DIST. NO.		ILLINOIS FED. AID PROJECT		
• SECTION 60-14				
SECTION 60-14-1B				

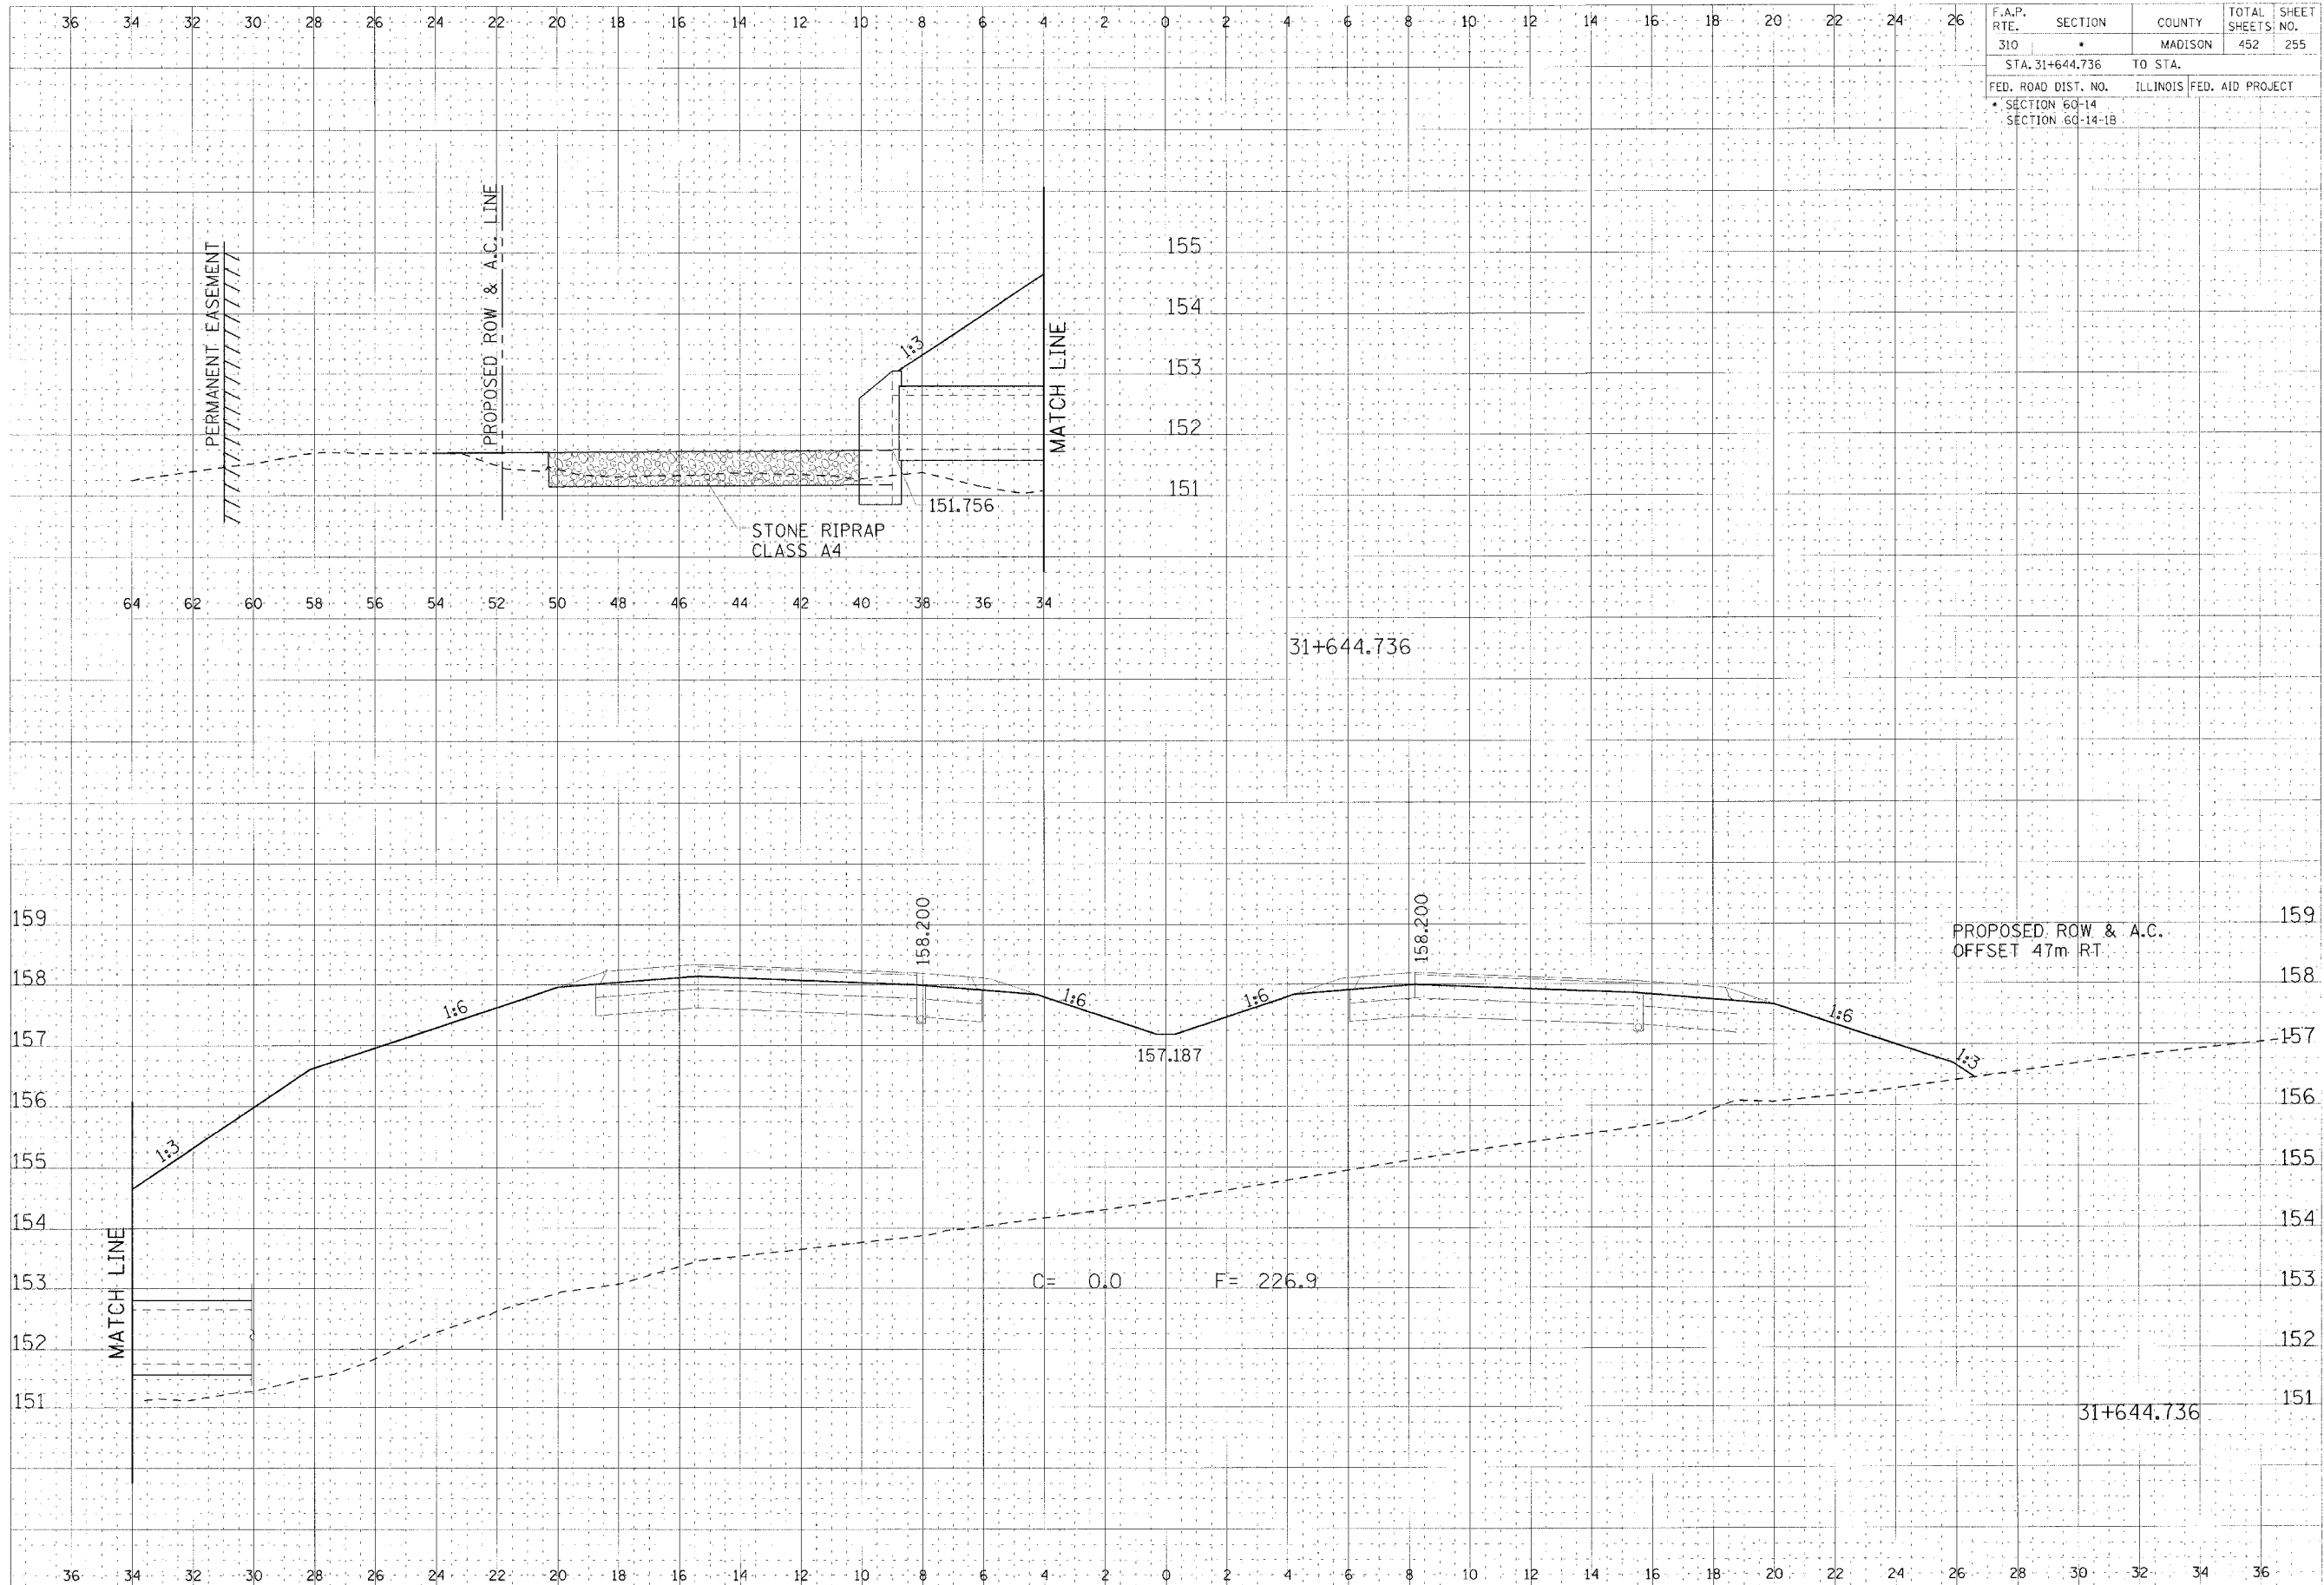

FINAL  
 CHECKED  
 DATE  
 DESIGNED  
 DATE  
 DRAWN  
 DATE  
 APPROVED  
 DATE

UNIFORM  
 SPECIFICATION  
 NOTE BOOK  
 REVISIONS  
 DATE  
 BY  
 REVISIONS  
 DATE  
 BY

CROSS SECTION, FAP ROUTE 310, 31+644.736