


F.A.P. RTE.	SECTION	COUNTY	TOTAL SHEETS	SHEET NO.
310	*	MADISON	452	257
STA. 31+675.000 TO STA.				
FED. ROAD DIST. NO.			ILLINOIS FED. AID PROJECT	
* SECTION 60-14				
SECTION 60-14-1B				

DATE	
PROJECT	
DESIGNER	
CHECKER	
APPROVED	

DATE	
PROJECT	
DESIGNER	
CHECKER	
APPROVED	

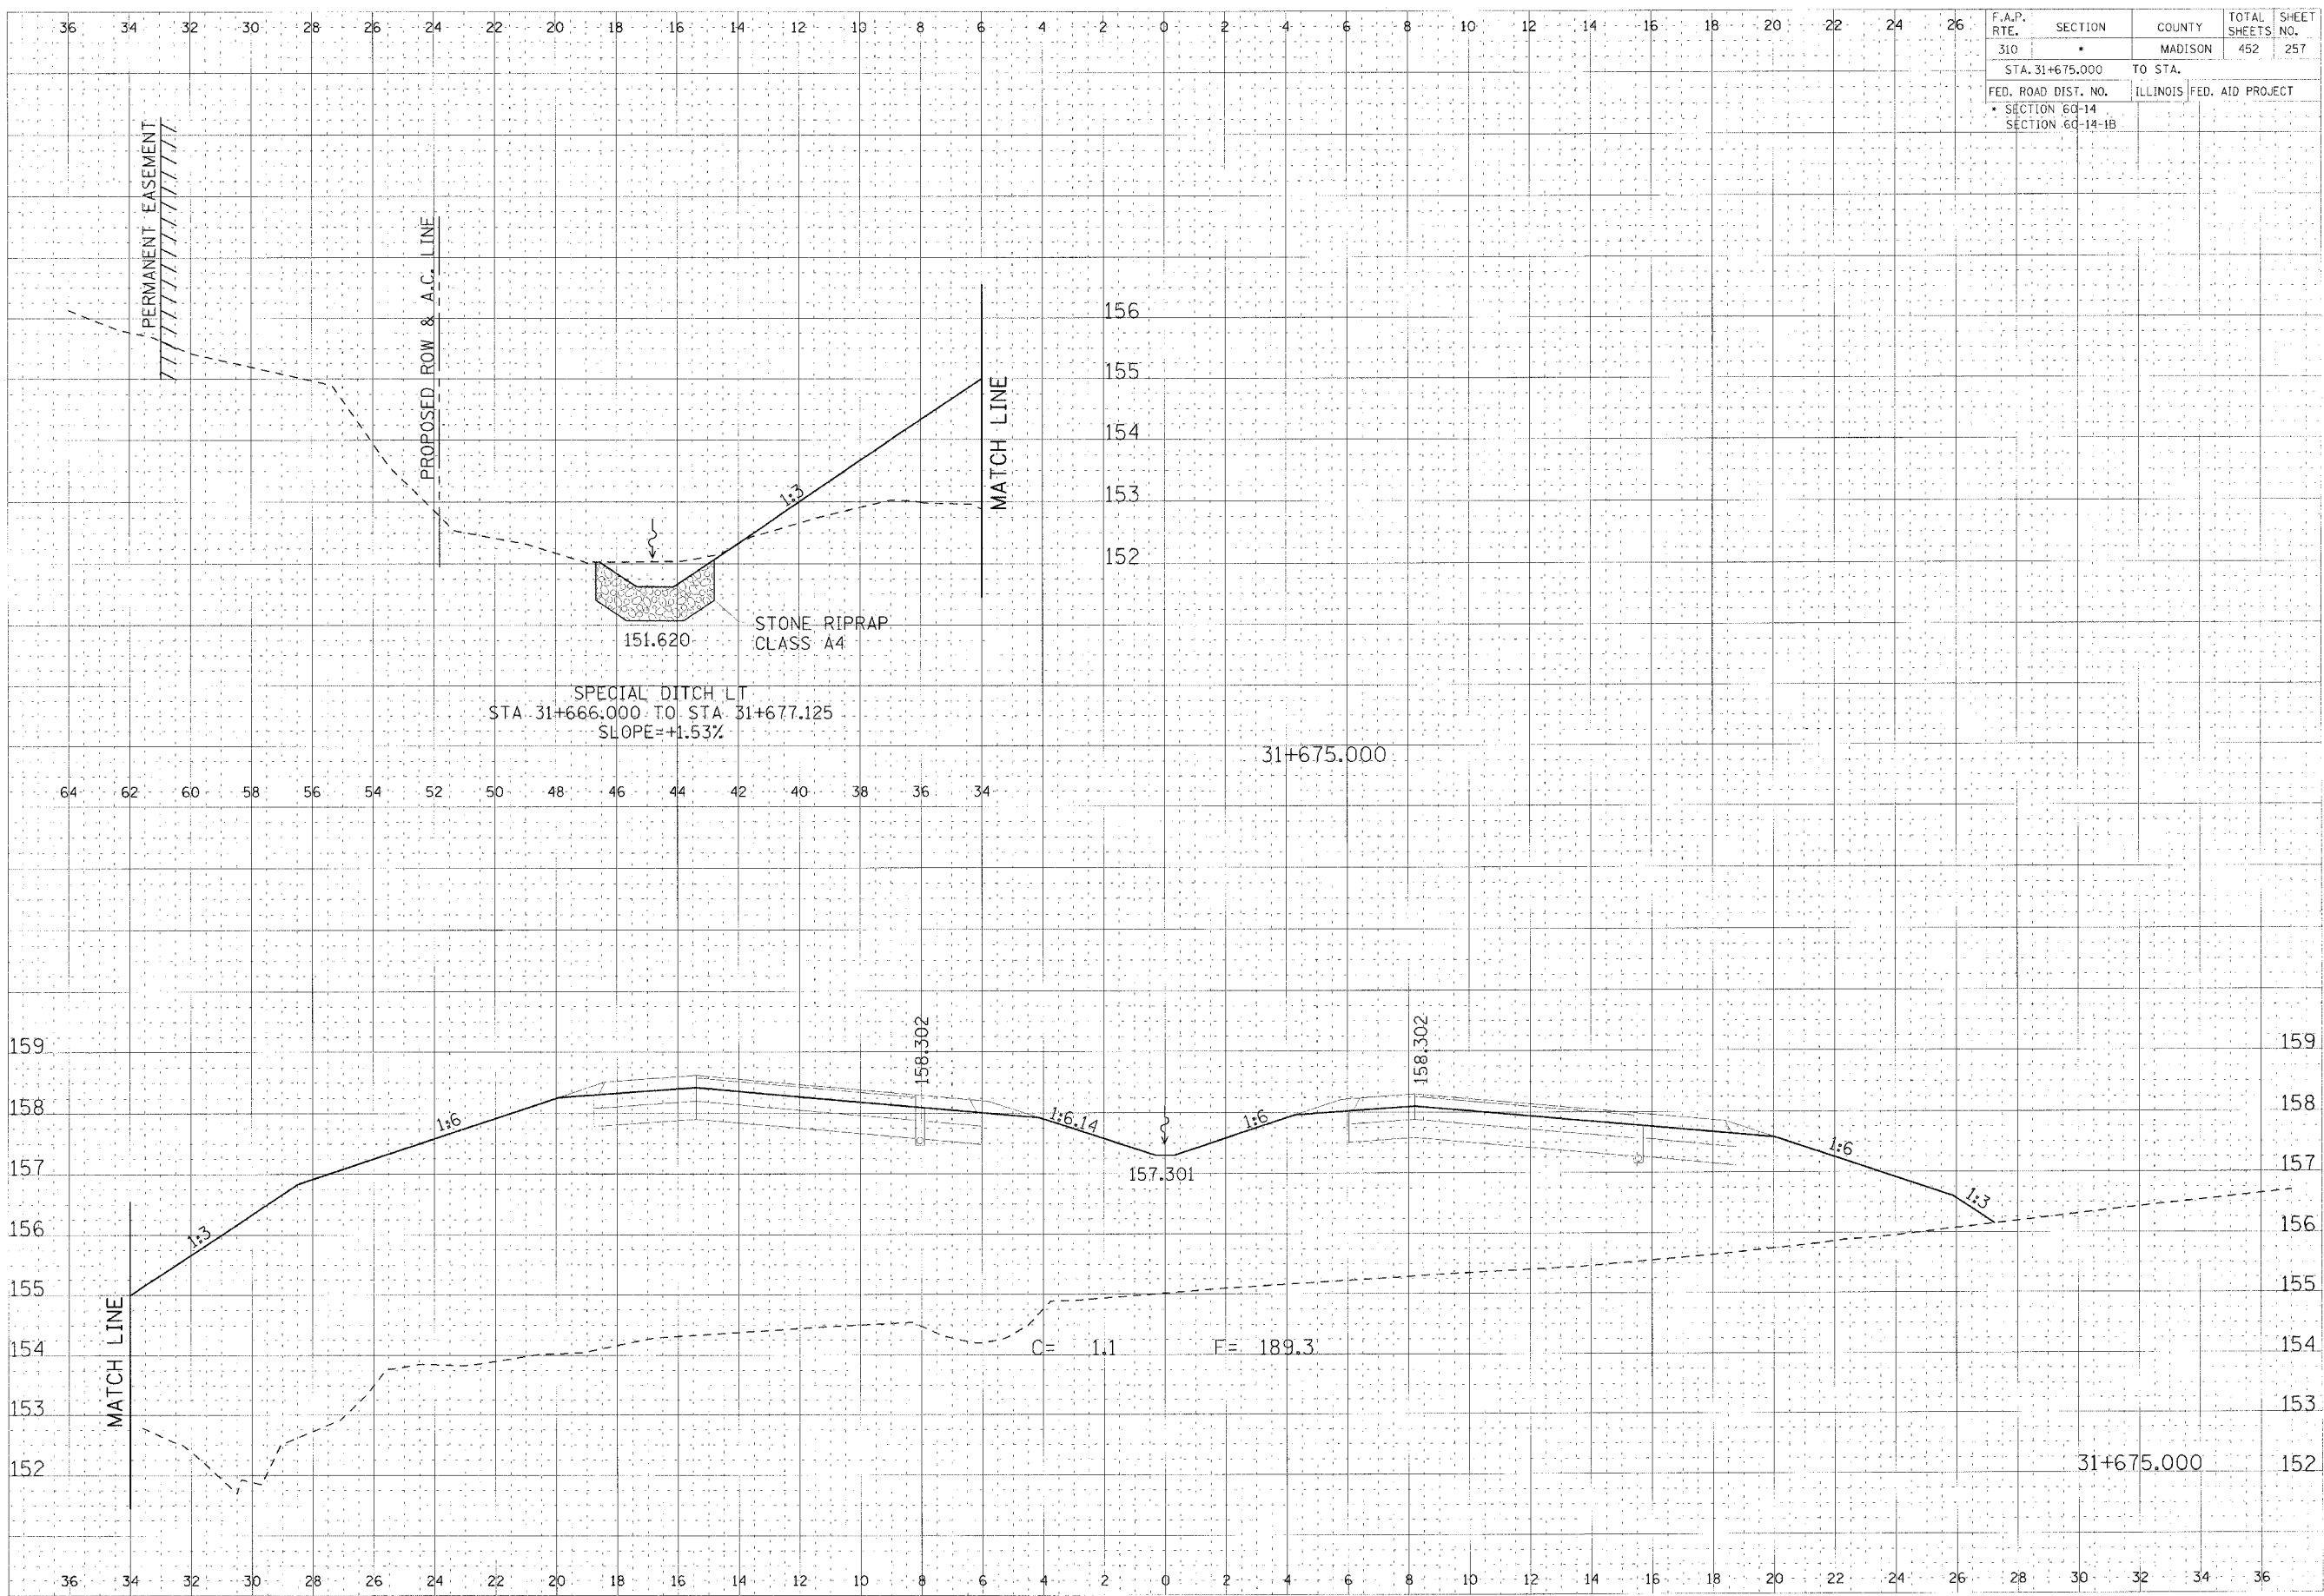

CROSS SECTION, FAP ROUTE 310, STA 31+675.000