


F.A.P. RTE.	SECTION	COUNTY	TOTAL SHEETS	SHEET NO.
310		MADISON	452	266
STA. 31+850.000 TO STA.				
FED. ROAD DIST. NO.		ILLINOIS FED. AID PROJECT		
SECTION 60-14				
SECTION 60-14-1B				

DATE	BY	DESCRIPTION
		DESIGNED
		DRAWN
		CHECKED
		APPROVED

DATE	BY	DESCRIPTION
		DESIGNED
		DRAWN
		CHECKED
		APPROVED

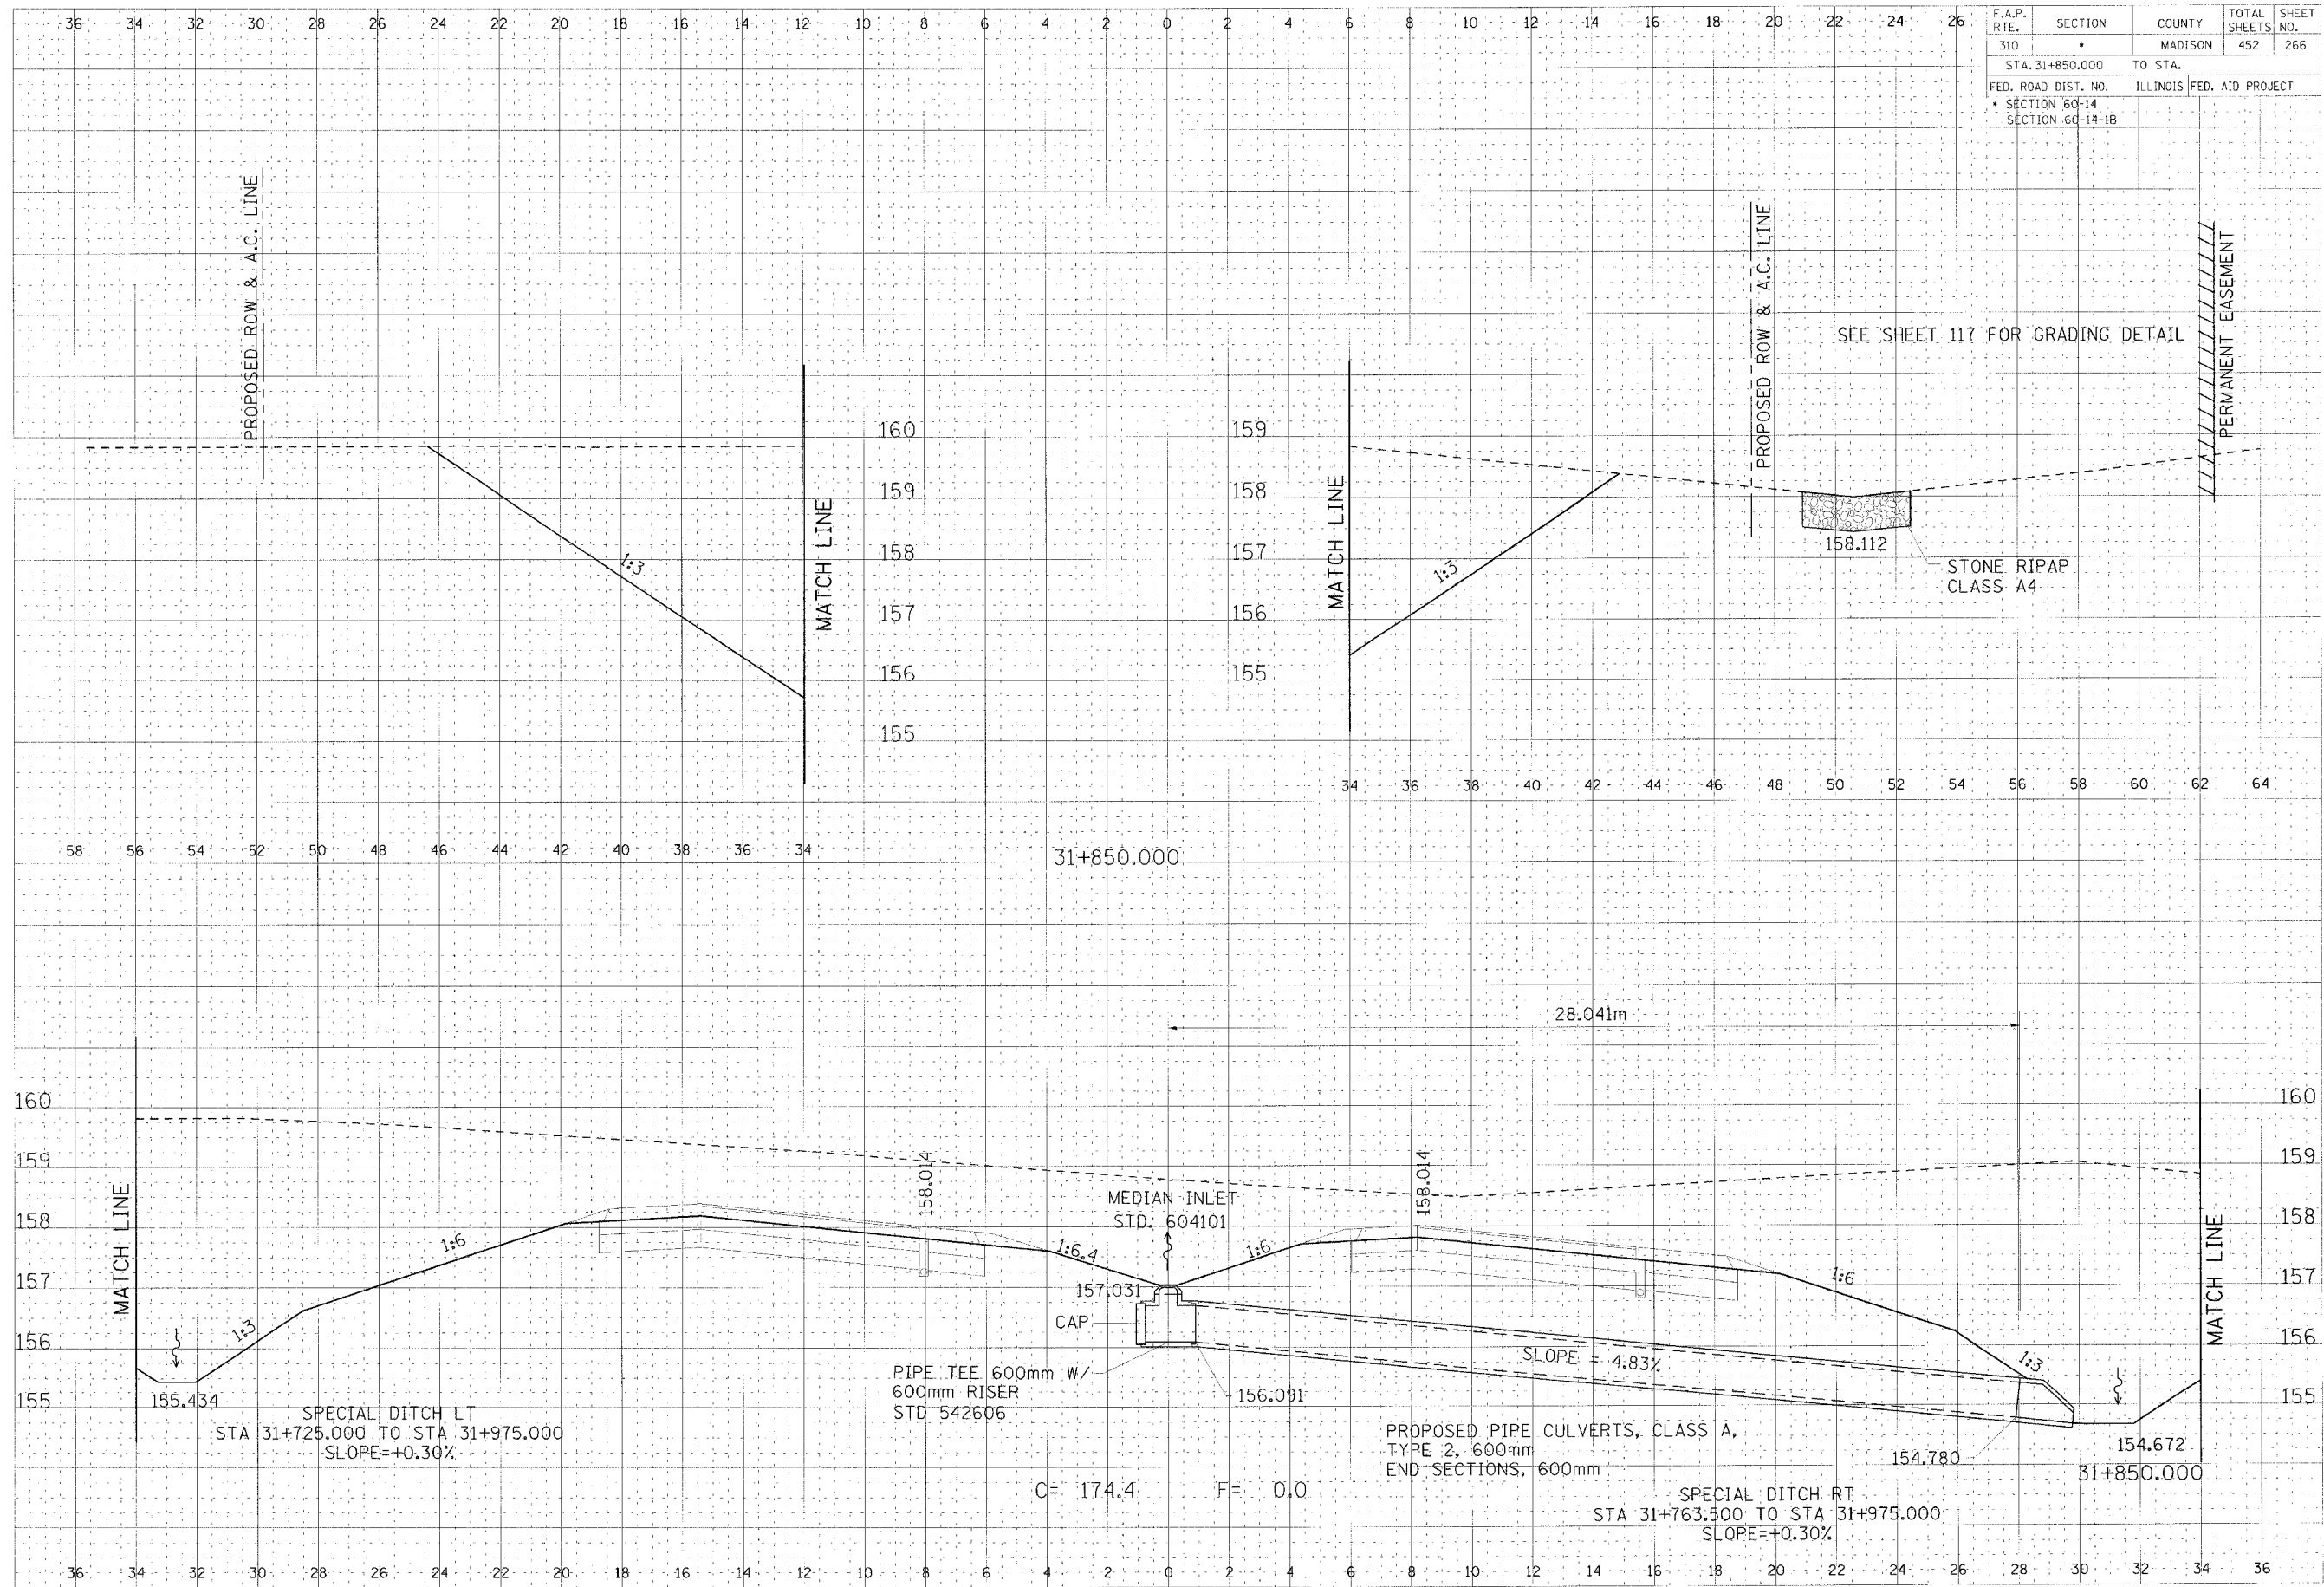

CROSS SECTION, FAP ROUTE 310, STA 31+850.000