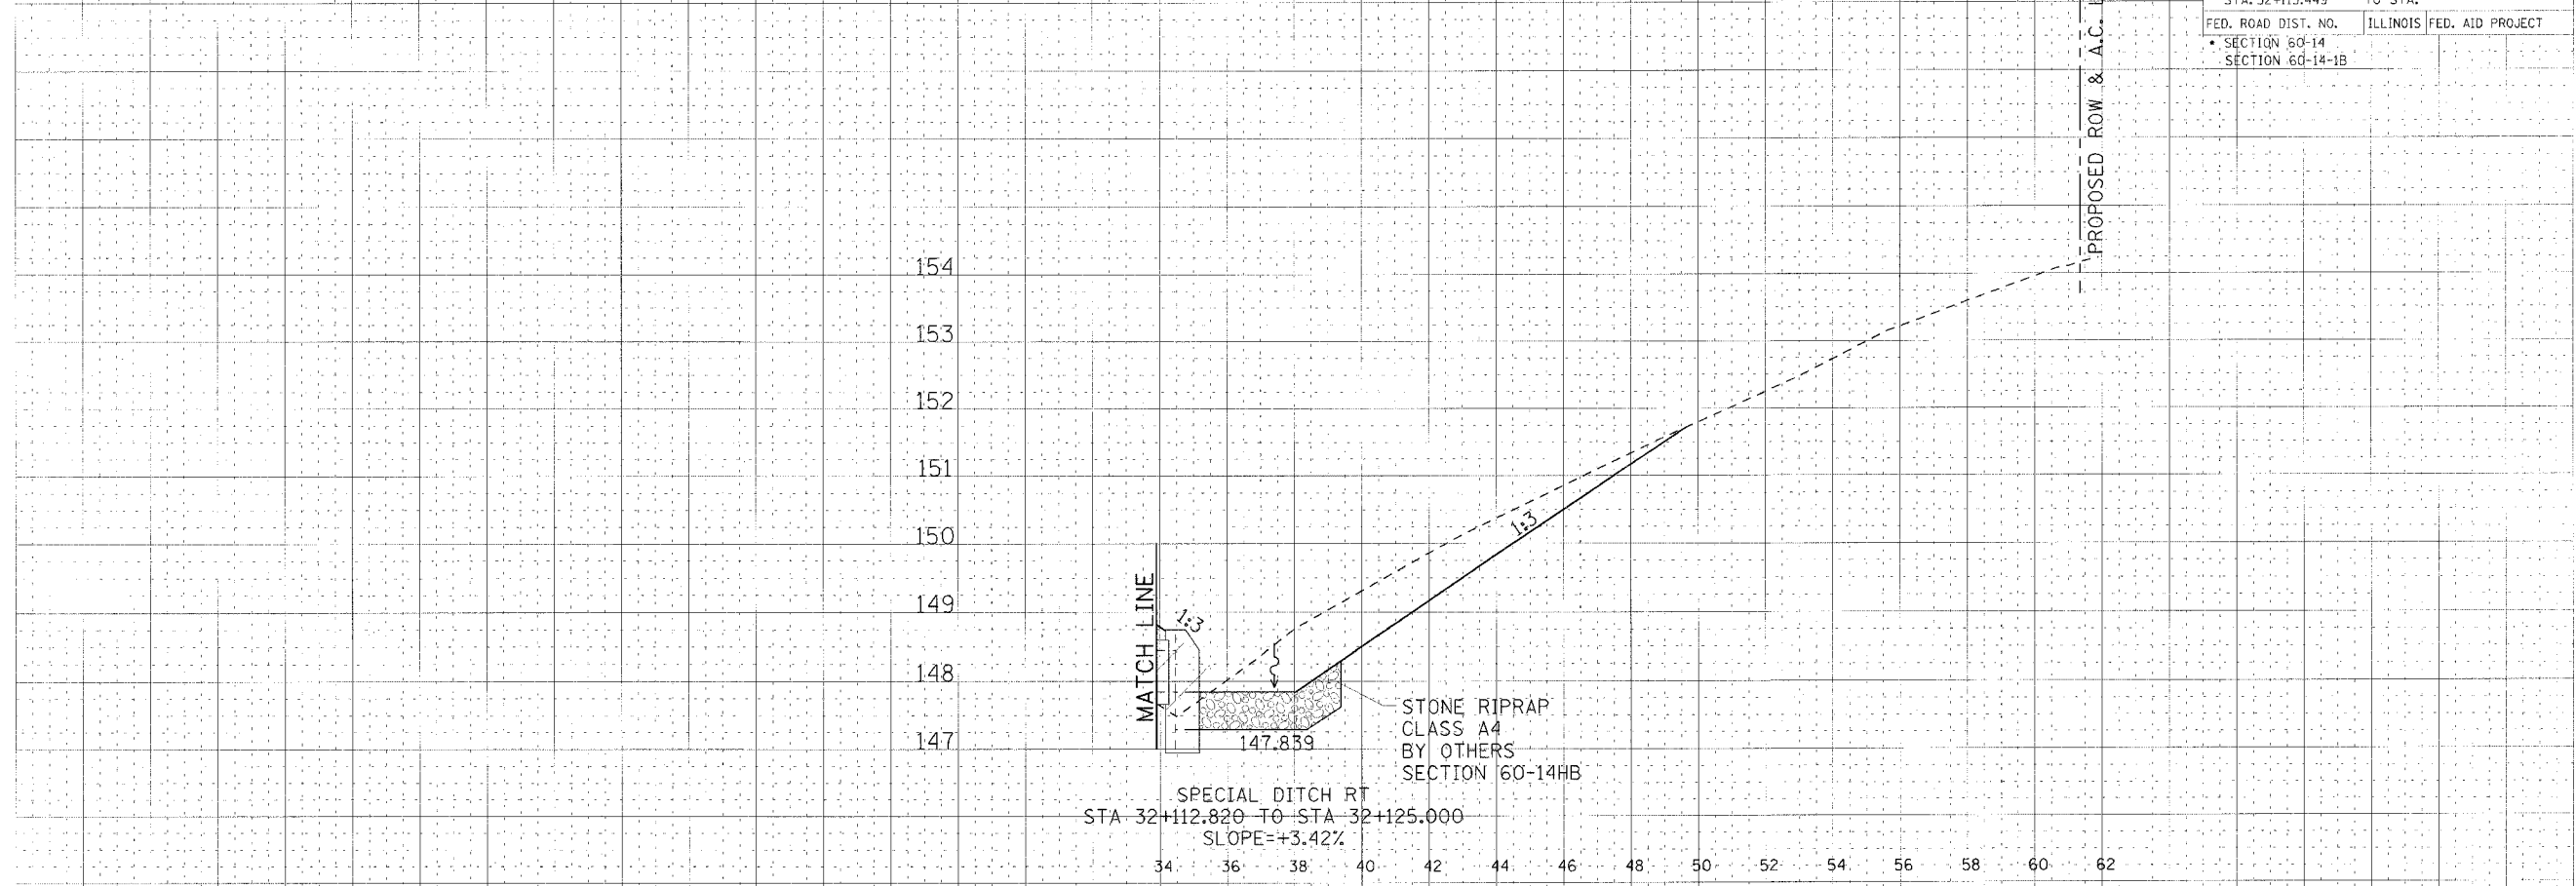


36 34 32 30 28 26 24 22 20 18 16 14 12 10 8 6 4 2 0 2 4 6 8 10 12 14 16 18 20 22 24 26

F.A.P. RTE.	SECTION	COUNTY	TOTAL SHEETS	SHEET NO.
310	•	MADISON	452	279
STA. 32+115.449		TO STA.		
FED. ROAD DIST. NO.		ILLINOIS	FED. AID PROJECT	
• SECTION 60-14		SECTION 60-14-1B		


DATE
BY
PROJECT
SUBJECT
DRAWN BY
CHECKED BY
DATE


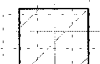


PROPOSED ROW & A.C.
OFFSET 50m LT

32+115.449

DATE
BY
PROJECT
SUBJECT
DRAWN BY
CHECKED BY
DATE

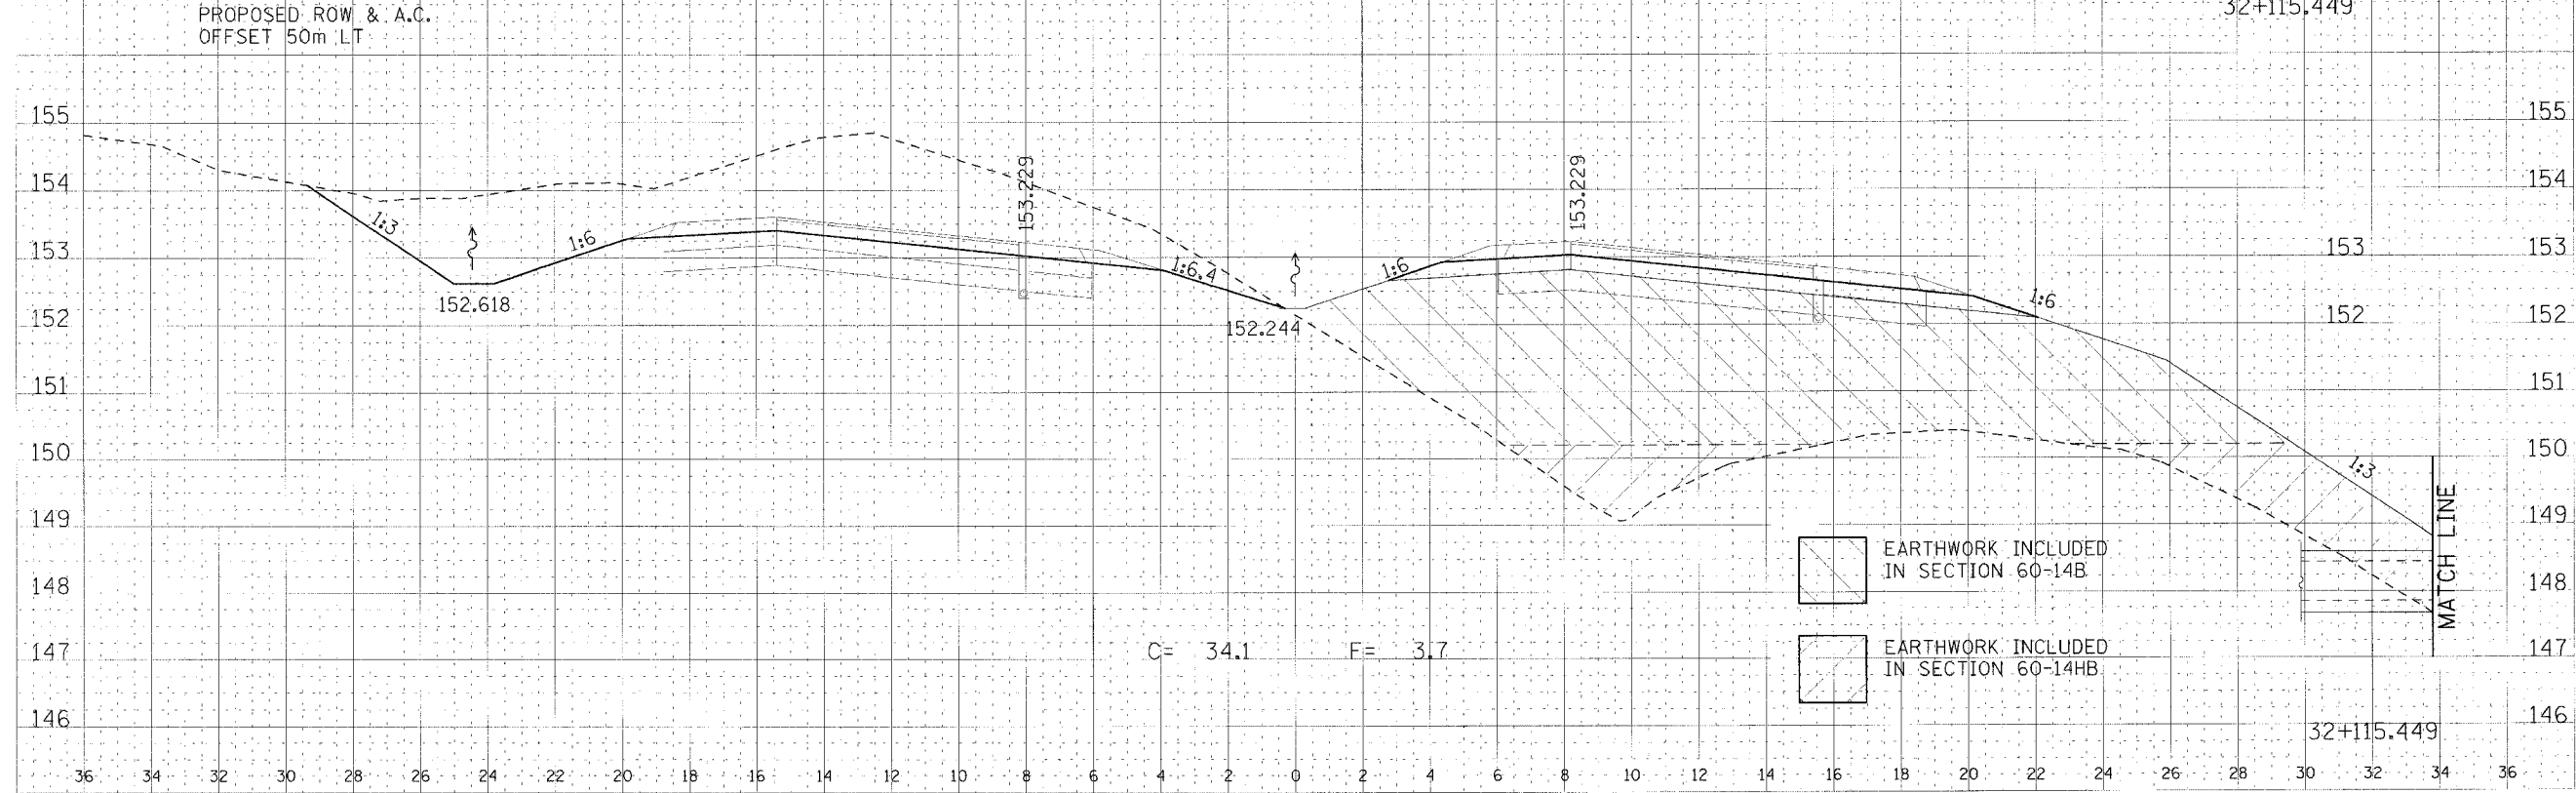

-  EARTHWORK INCLUDED IN SECTION 60-14B
-  EARTHWORK INCLUDED IN SECTION 60-14HB

CROSS SECTION, FAP ROUTE 310, STA 32+115.449