


F.A.P. RTE.	SECTION	COUNTY	TOTAL SHEETS	SHEET NO.
310		MADISON	452	287
STA. 32+262.000 TO STA. 32+275.000				
FED. ROAD DIST. NO.		ILLINOIS FED. AID PROJECT		
SECTION 60-14		SECTION 60-14-1B		

DATE	
BY	
SCALE	
PROJECT	
NO.	

DATE	
BY	
SCALE	
PROJECT	
NO.	

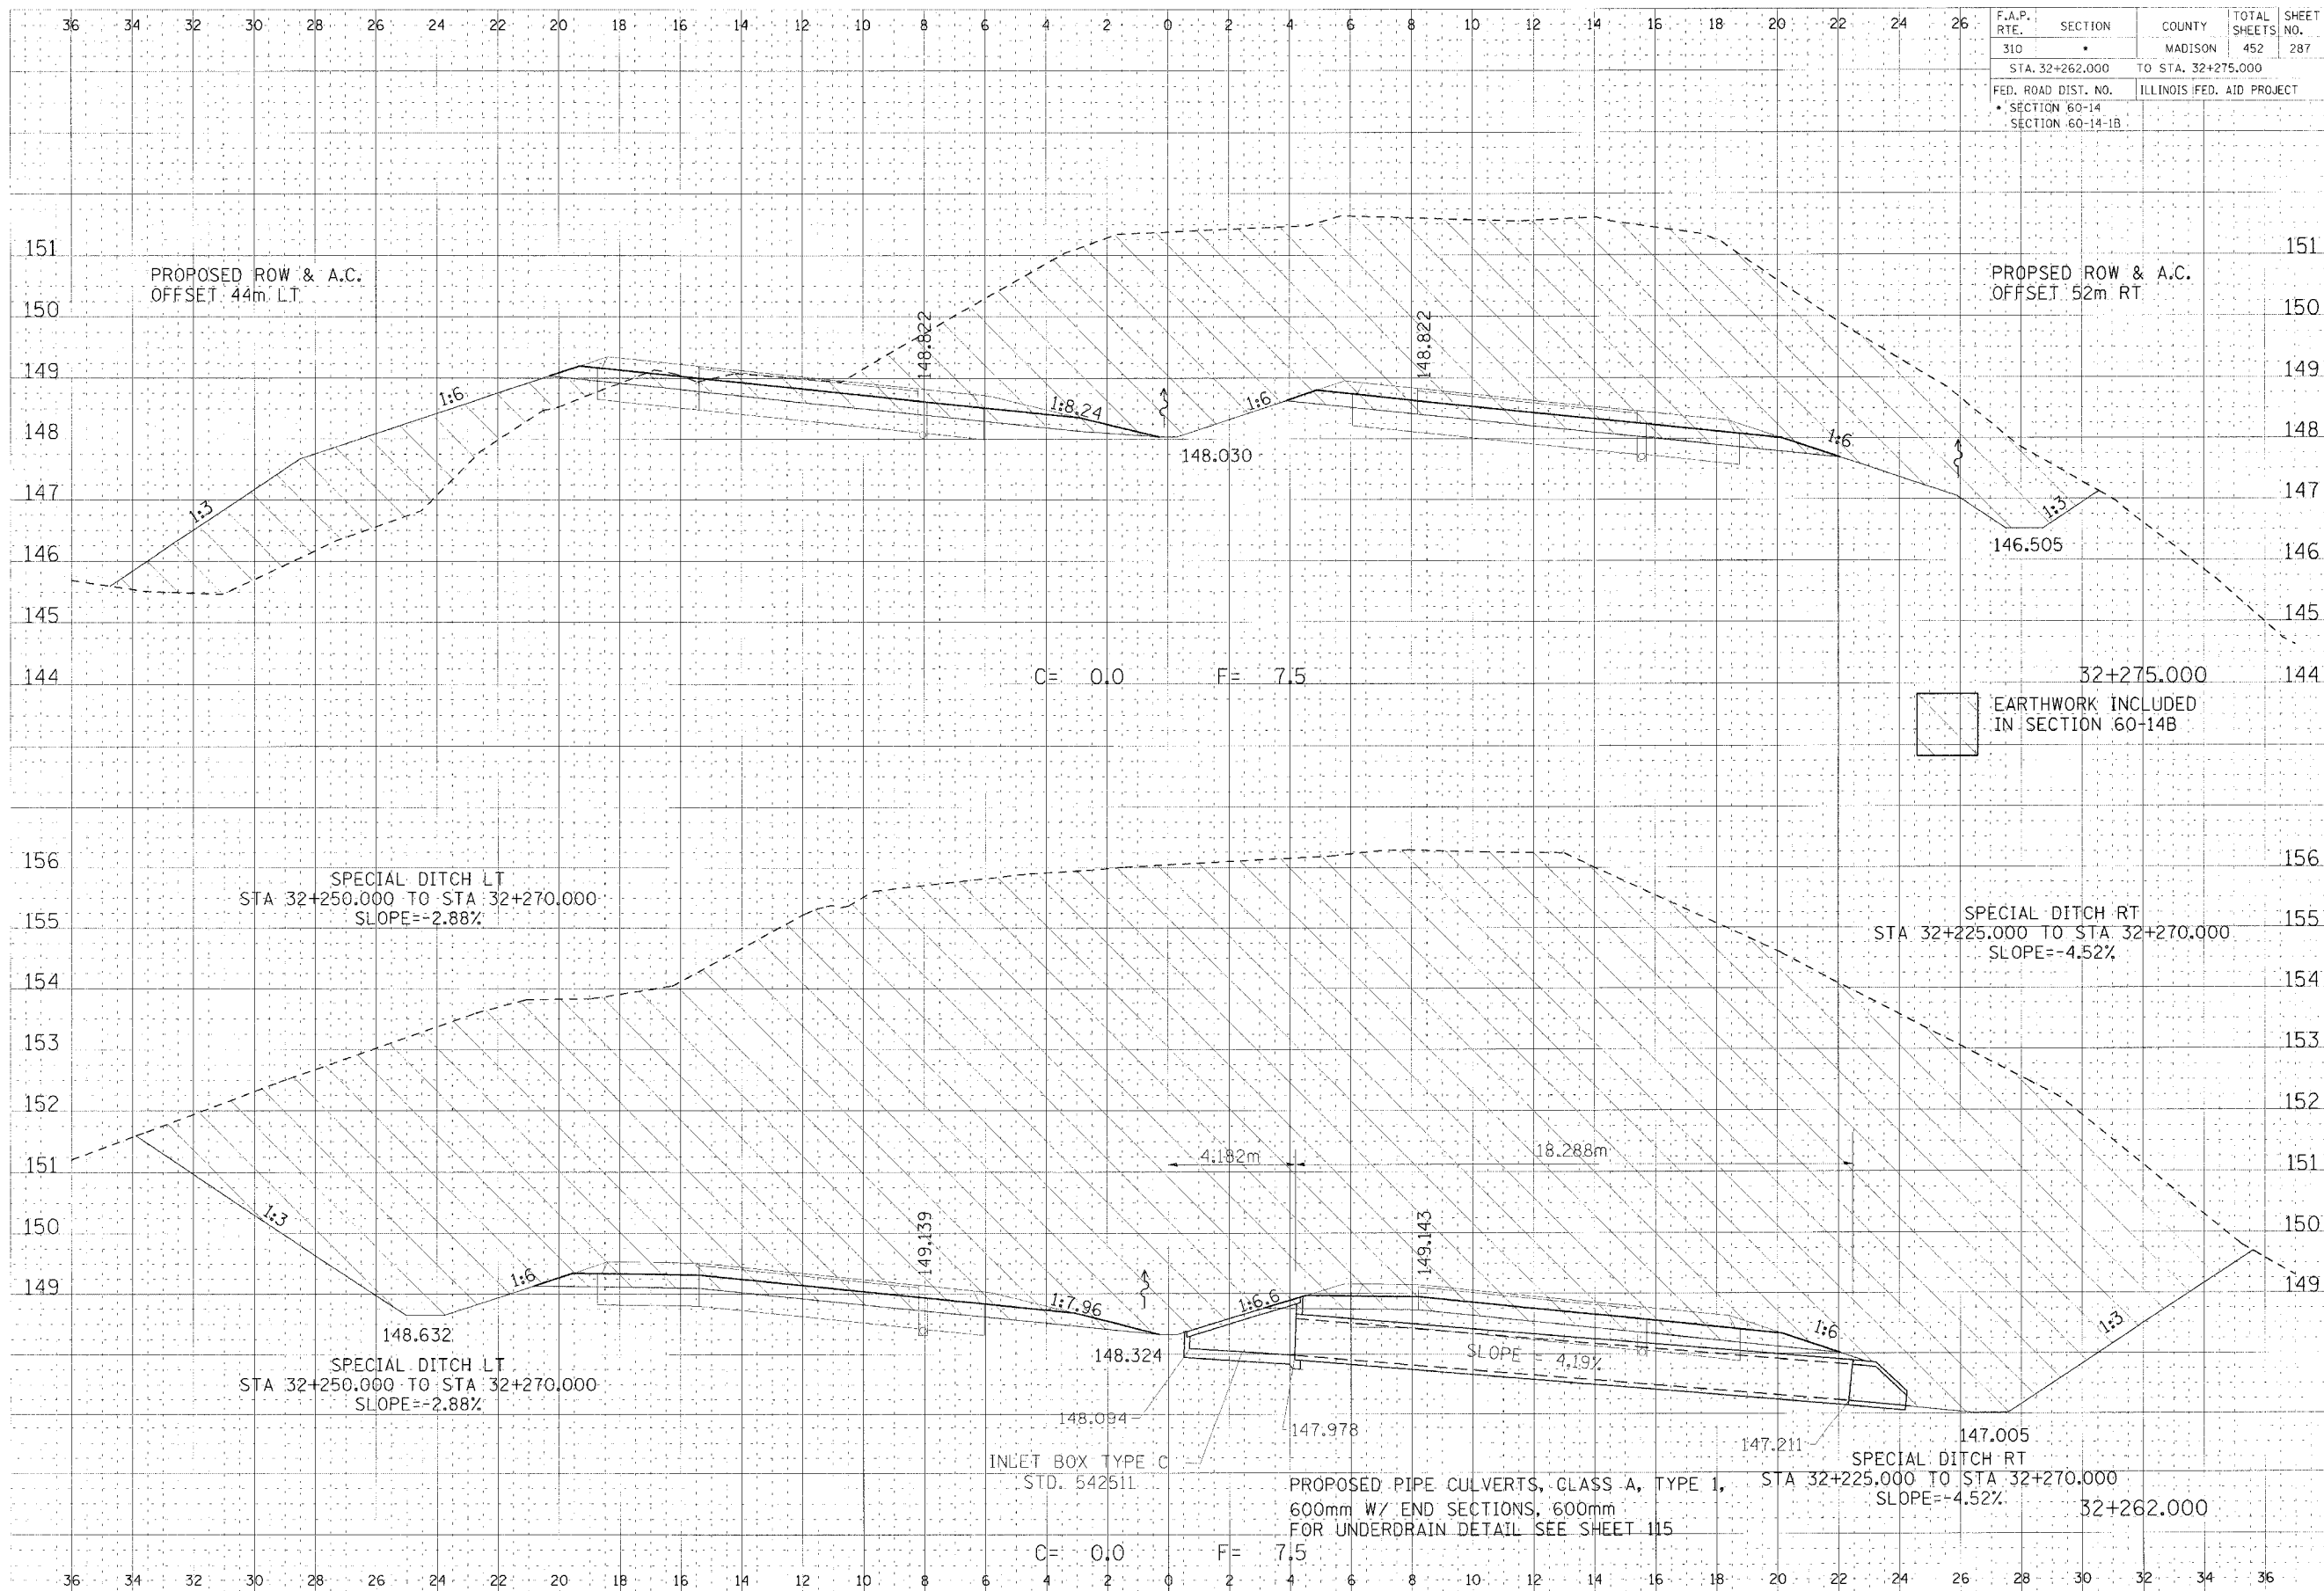

CROSS SECTION, FAP ROUTE 310, STA 32+262.000 TO STA 32+275.000

I:\Projects\2008\310\310-14-1B.dwg 03/18/2008 11:36:11 AM