
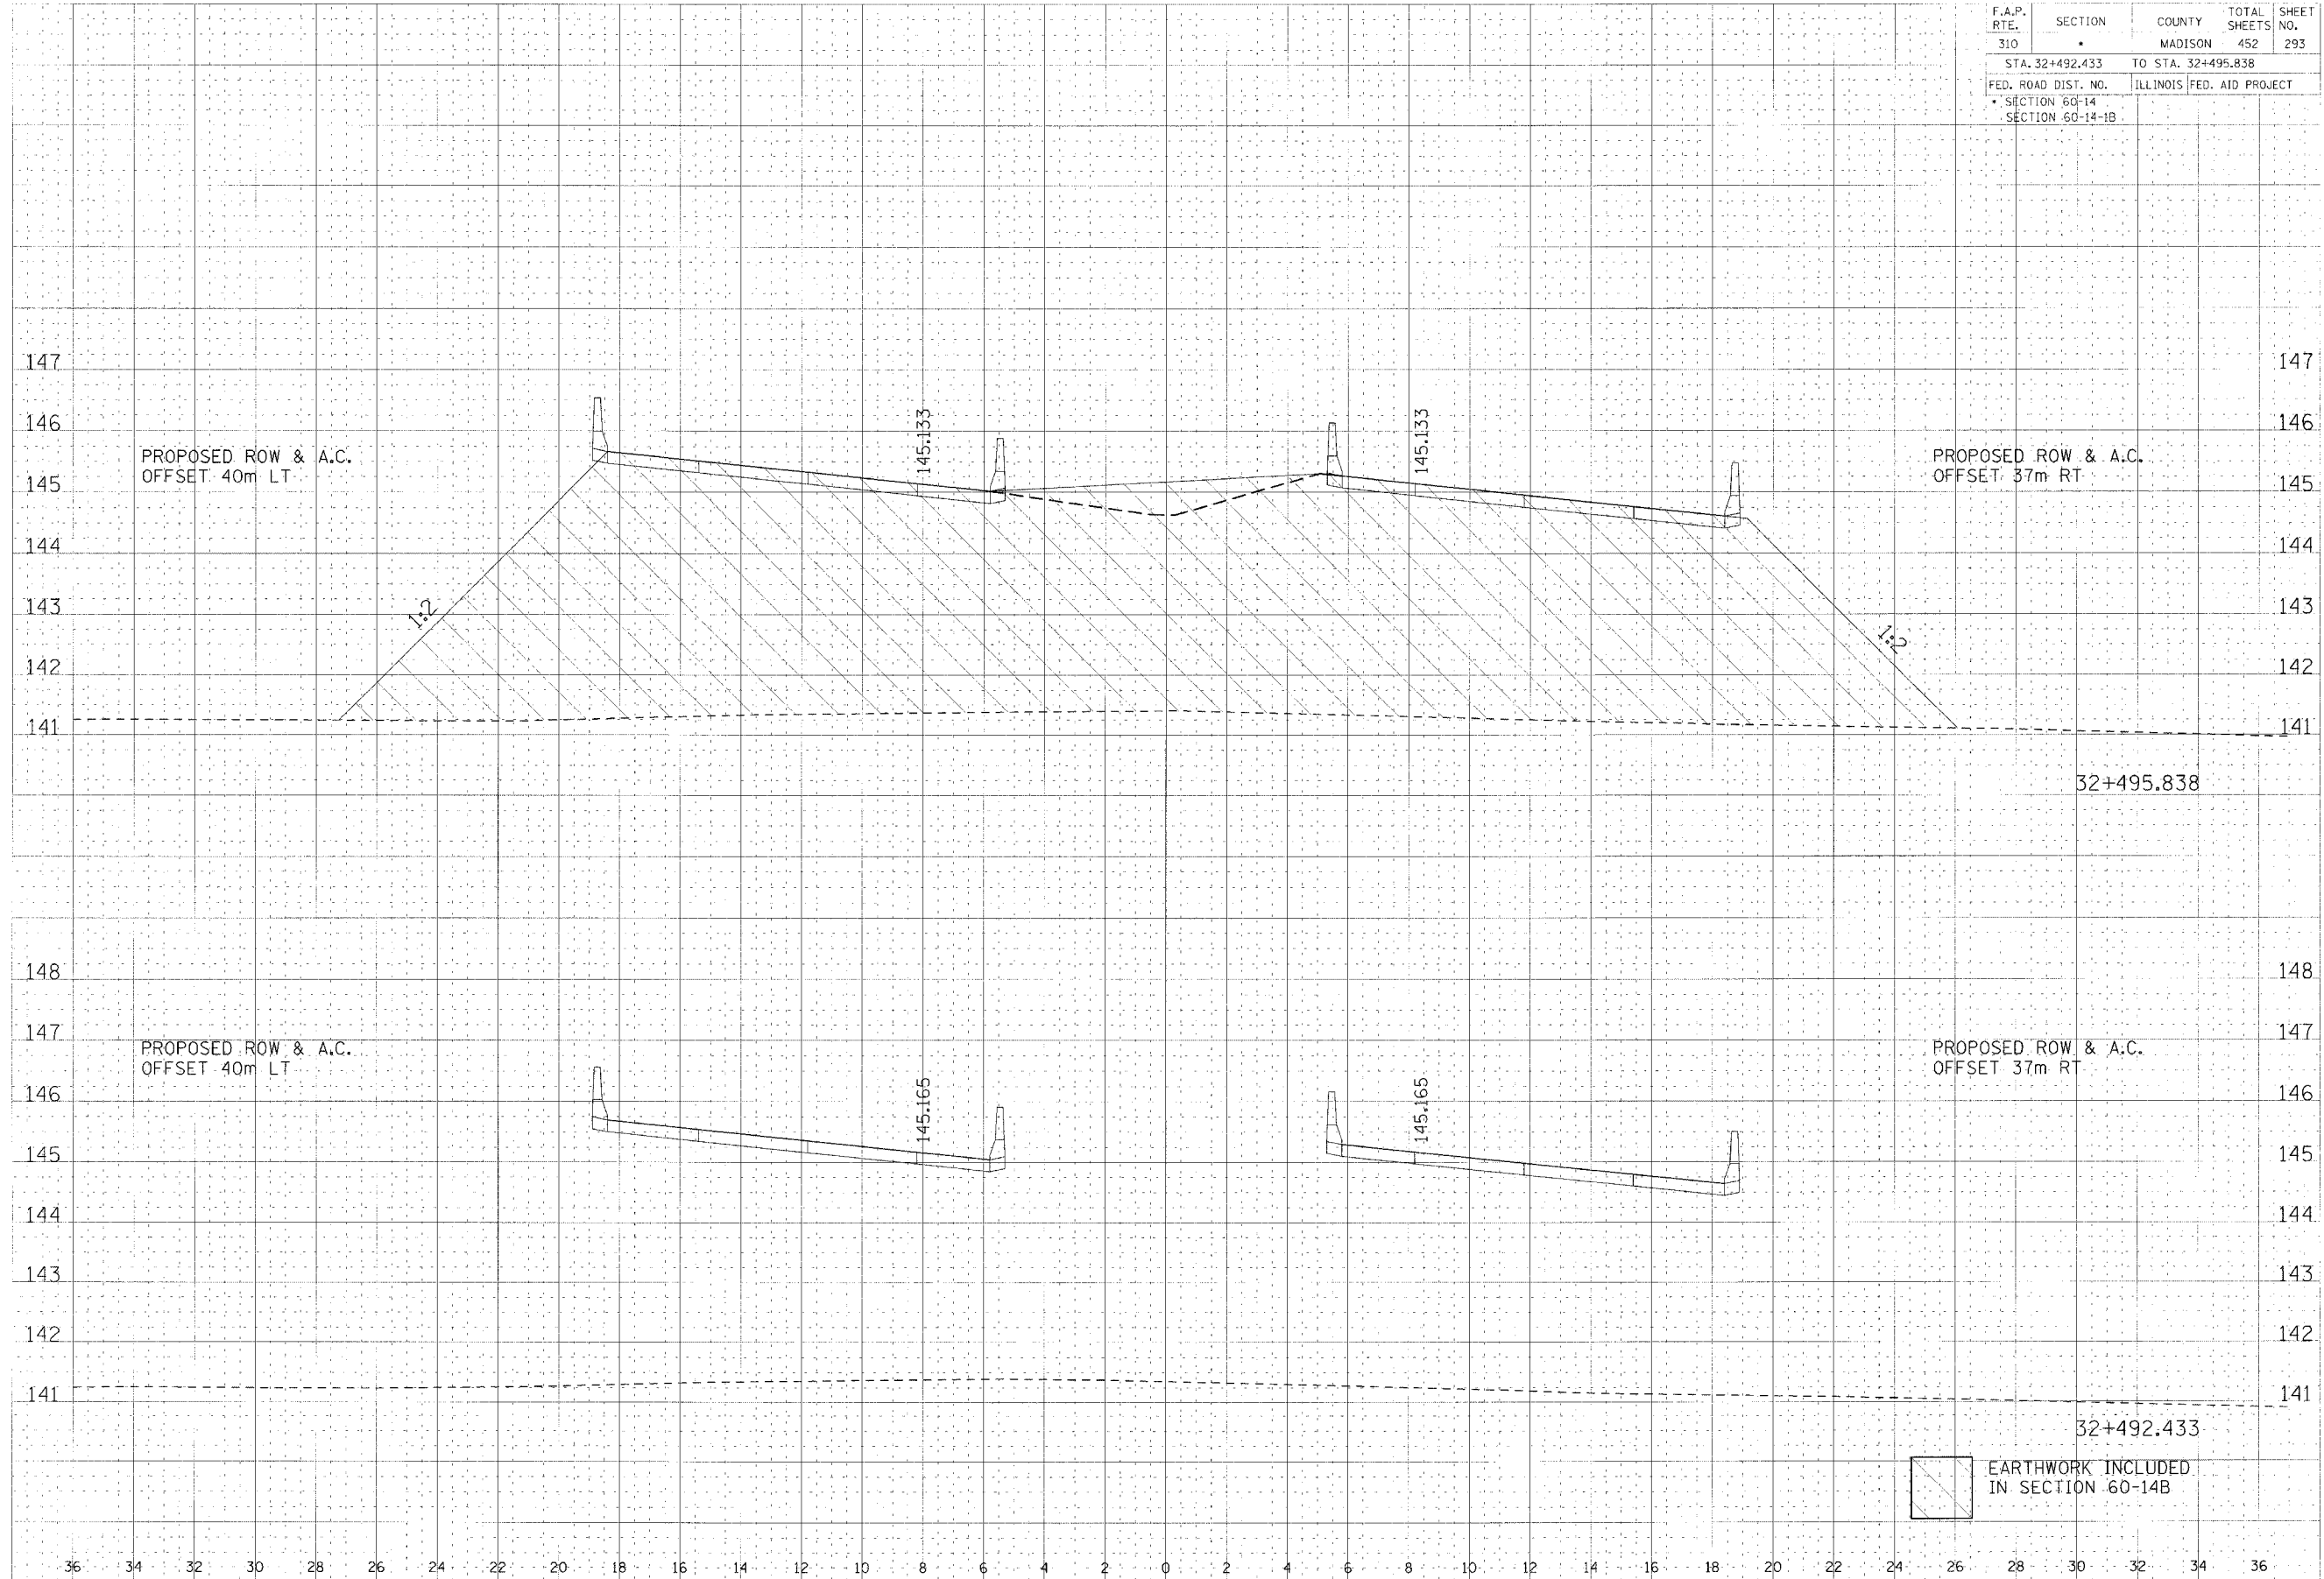


F.A.P. RTE.	SECTION	COUNTY	TOTAL SHEETS	SHEET NO.
310		MADISON	452	293
STA. 32+492.433		TO STA. 32+495.838		
FED. ROAD DIST. NO.		ILLINOIS FED. AID PROJECT		
SECTION 60-14		SECTION 60-14-1B		

DATE	BY	DESCRIPTION

DATE	BY	DESCRIPTION

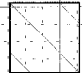

 EARTHWORK INCLUDED IN SECTION 60-14B

CROSS SECTION, FAP ROUTE 310, STA 32+492.433 to STA 32+495.838

DATE PLOTTED: 01/12/05 10:00 AM