


F.A.P. RTE.	SECTION	COUNTY	TOTAL SHEETS	SHEET NO.
310		MADISON	452	295
STA. 32+536.171		TO STA. 32+575.000		
FED. ROAD DIST. NO.		ILLINOIS FED. AID PROJECT		
SECTION 60-14		SECTION 60-14-1B		

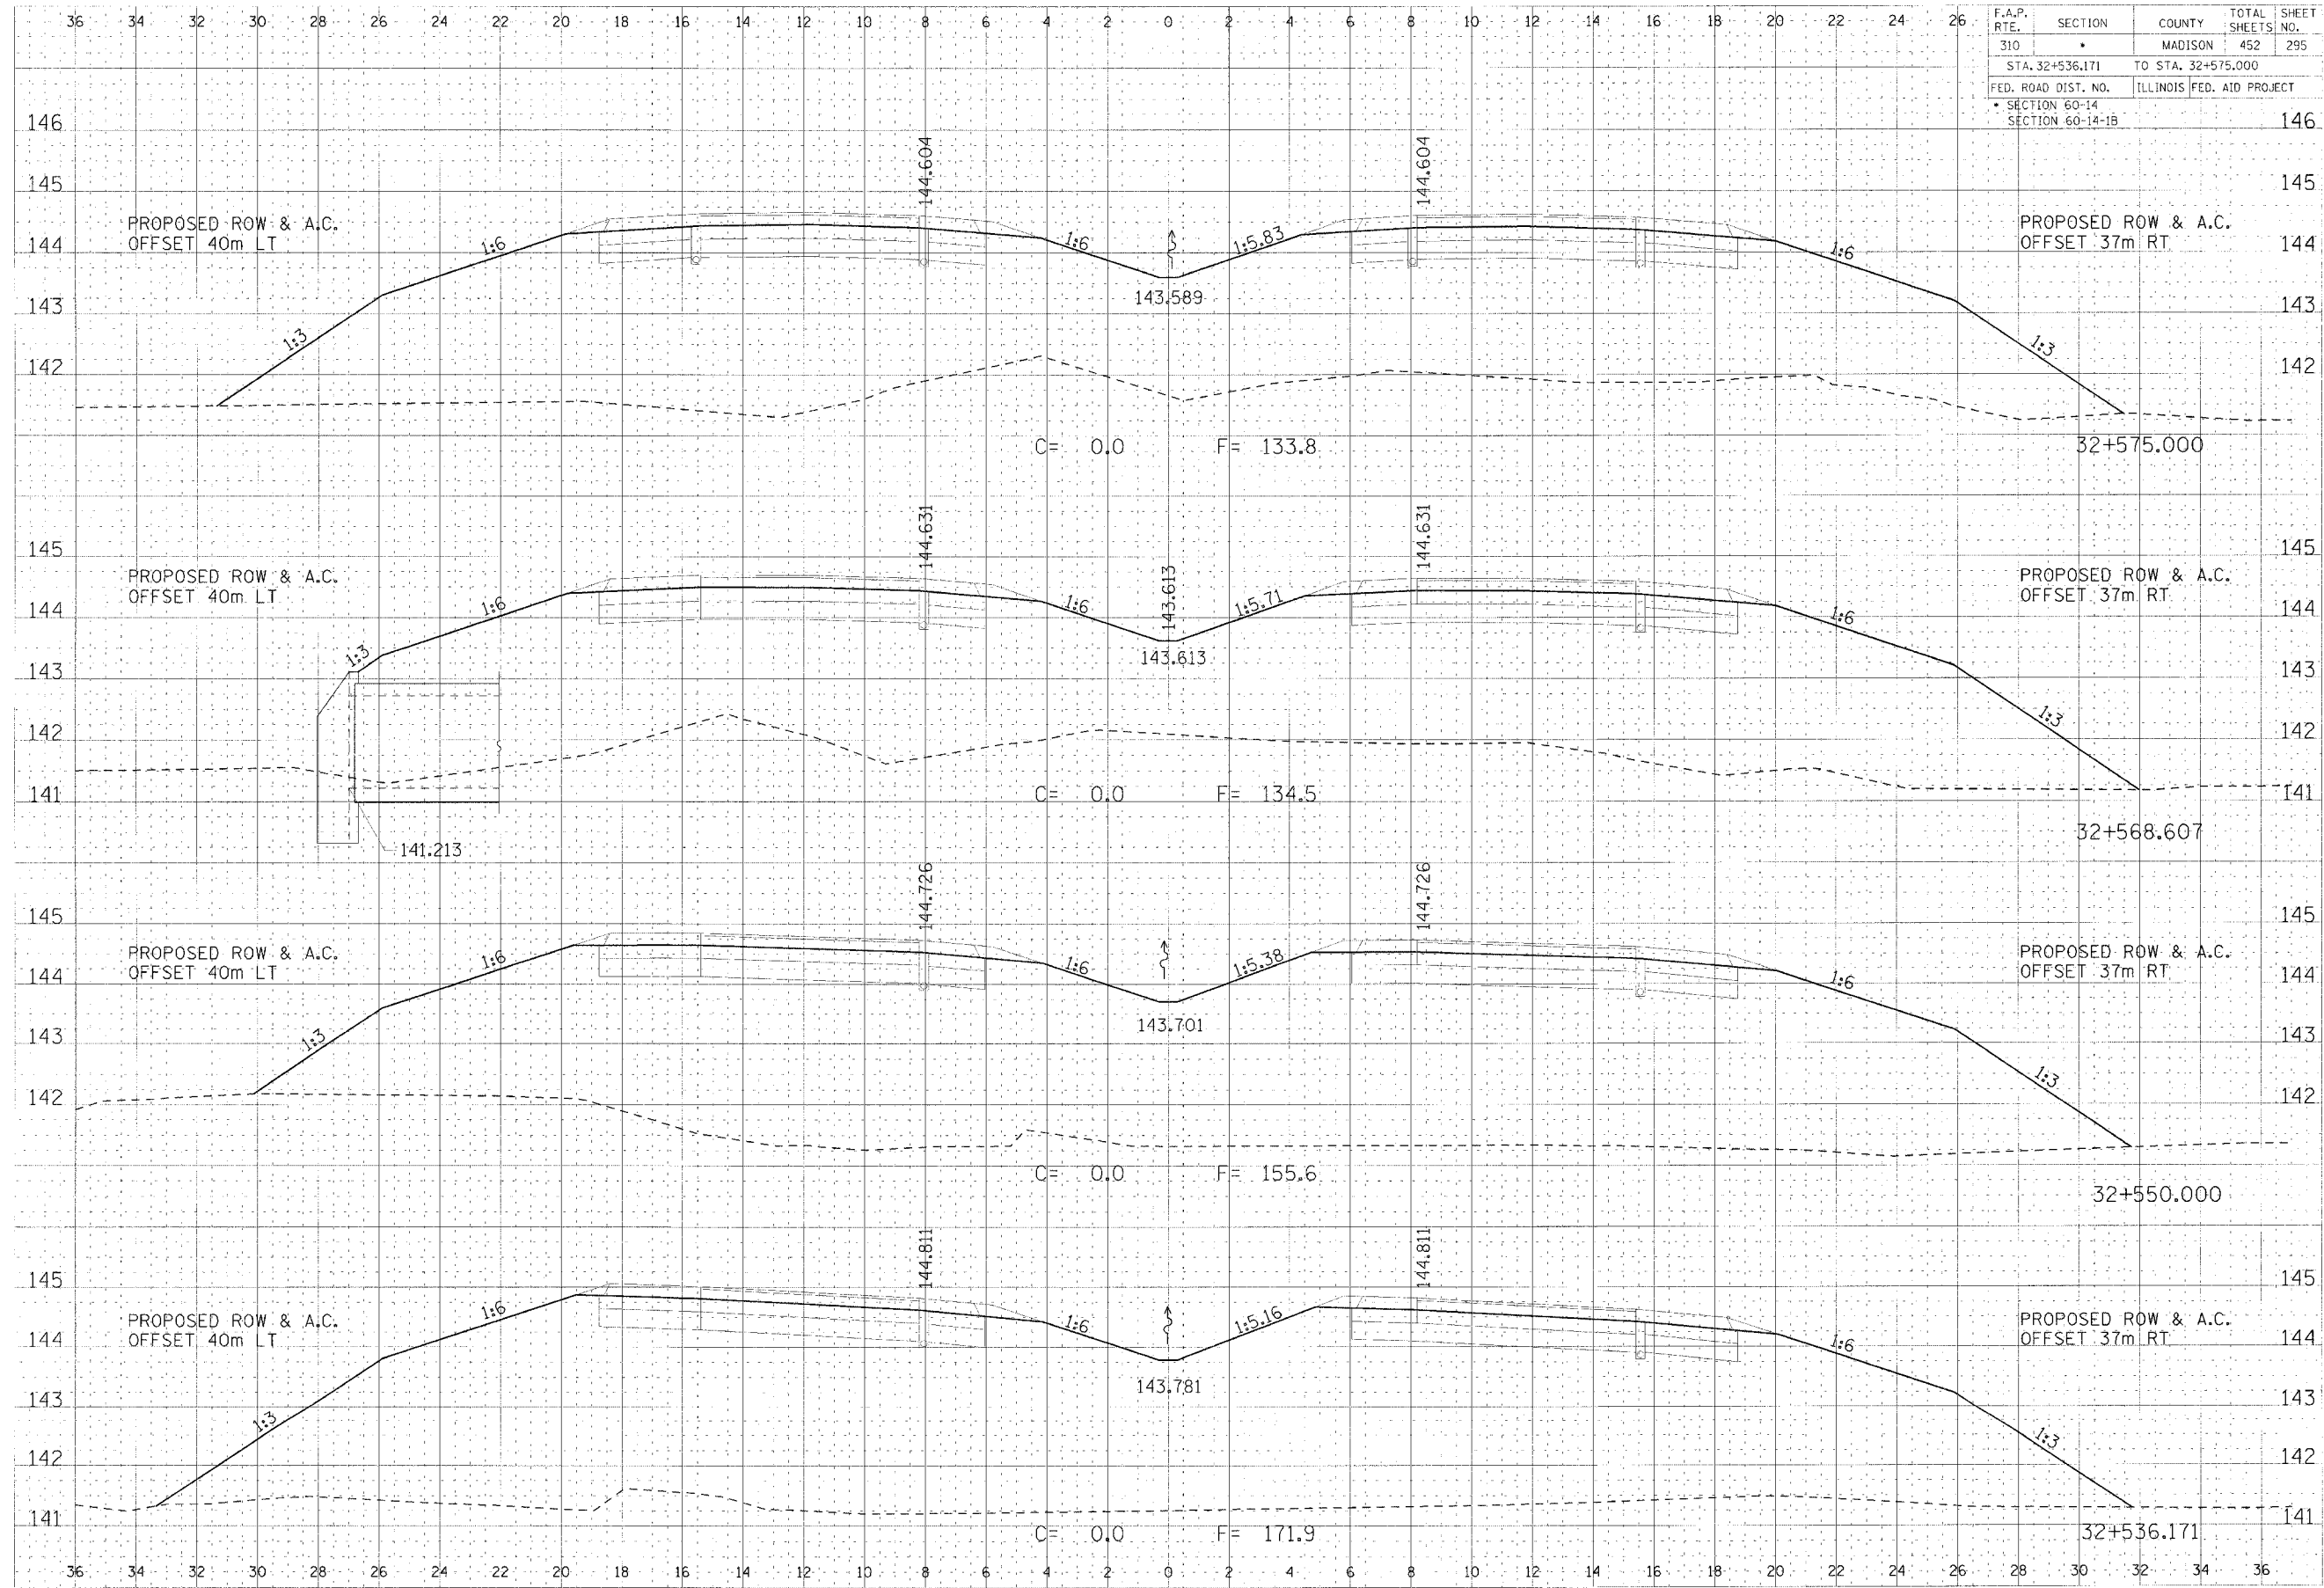

DATE	
BY	
CHECKED	
DESIGNED	
NOTED	
APPROVED	

DATE	
BY	
CHECKED	
DESIGNED	
NOTED	
APPROVED	

CROSS SECTION, FAP ROUTE 310, STA 32+536.171 TO STA 32+575.000