


F.A.P. RTE.	SECTION	COUNTY	TOTAL SHEETS	SHEET NO.
310		MADISON	469	319
STA. 33+020.848		TO STA.		
ILLINOIS FED. AID PROJECT				
SECTION 60-14				
SECTION 60-14-B				

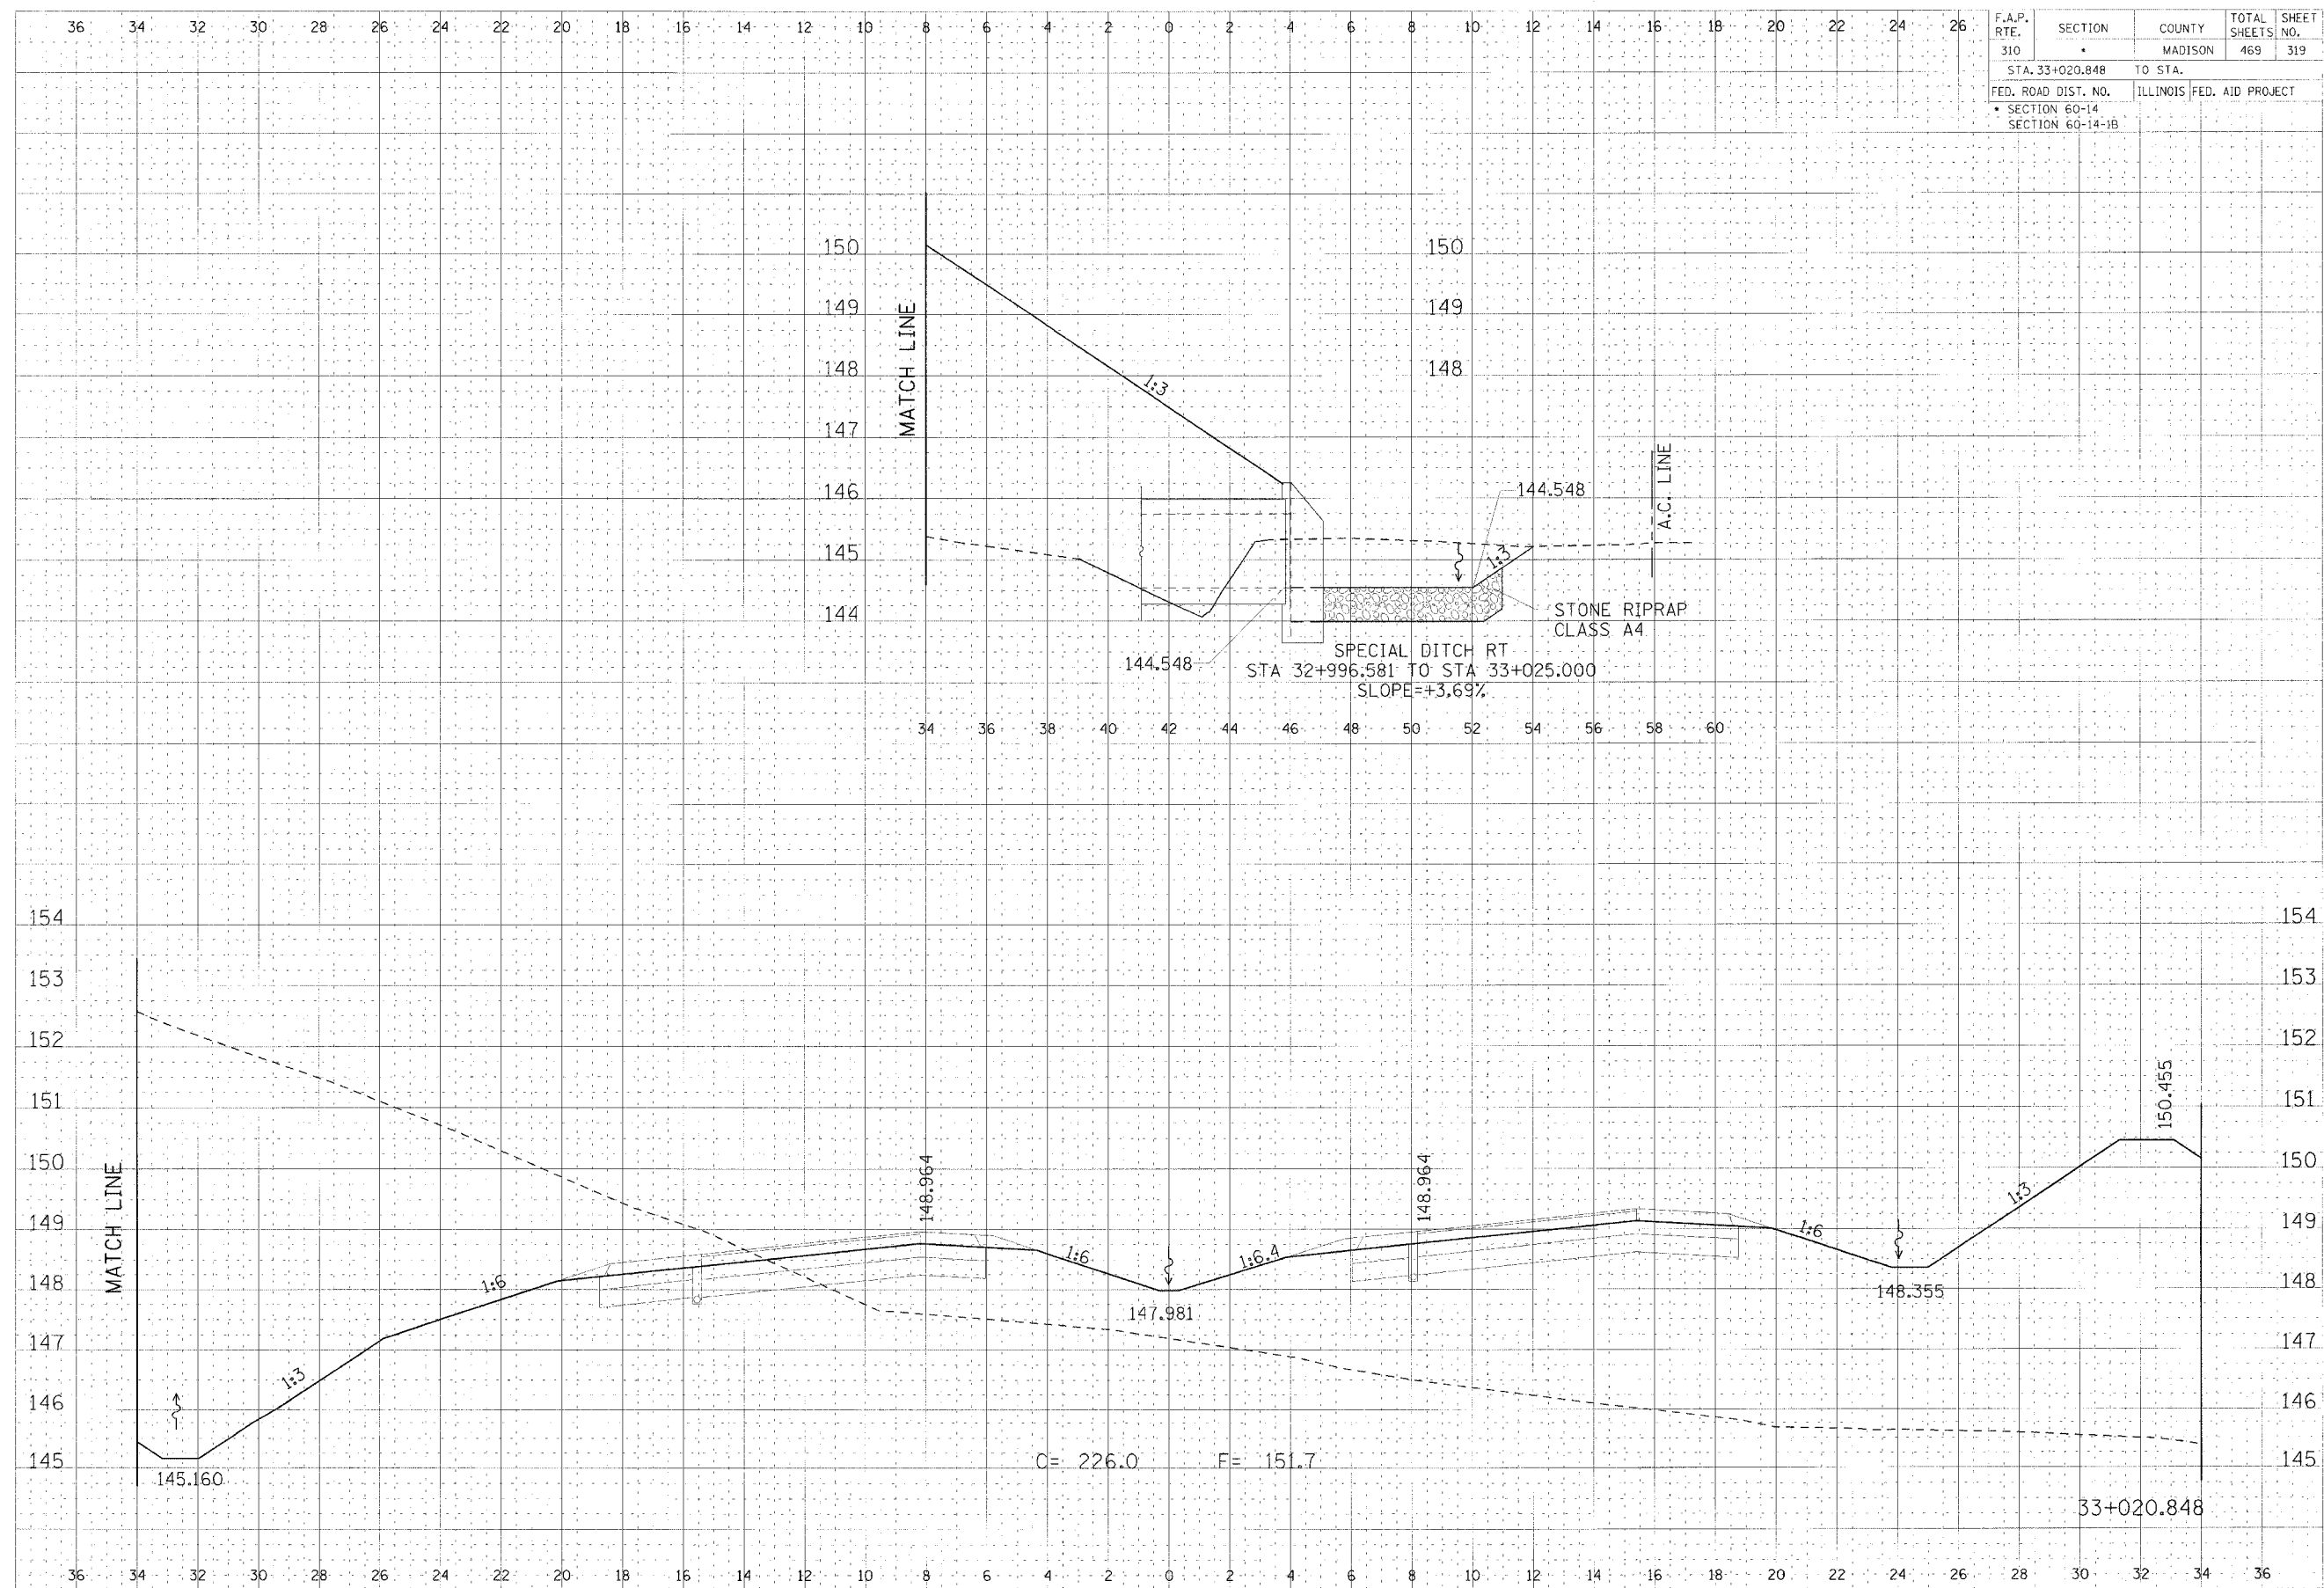

CROSS SECTION, FAP ROUTE 310, STA 33+020.848

DATE	BY	CHKD

DATE	BY	CHKD