


F.A.P. RTE.	SECTION	COUNTY	TOTAL SHEETS	SHEET NO.
310	•	MADISON	452	322
STA. 33+025.000		TO STA.		
FED. ROAD DIST. NO.		ILLINOIS FED. AID PROJECT		
• SECTION 60-14				
• SECTION 60-14-B				

DRAWN BY: [blank]
 CHECKED BY: [blank]
 DATE: [blank]

DRAWN BY: [blank]
 CHECKED BY: [blank]
 DATE: [blank]

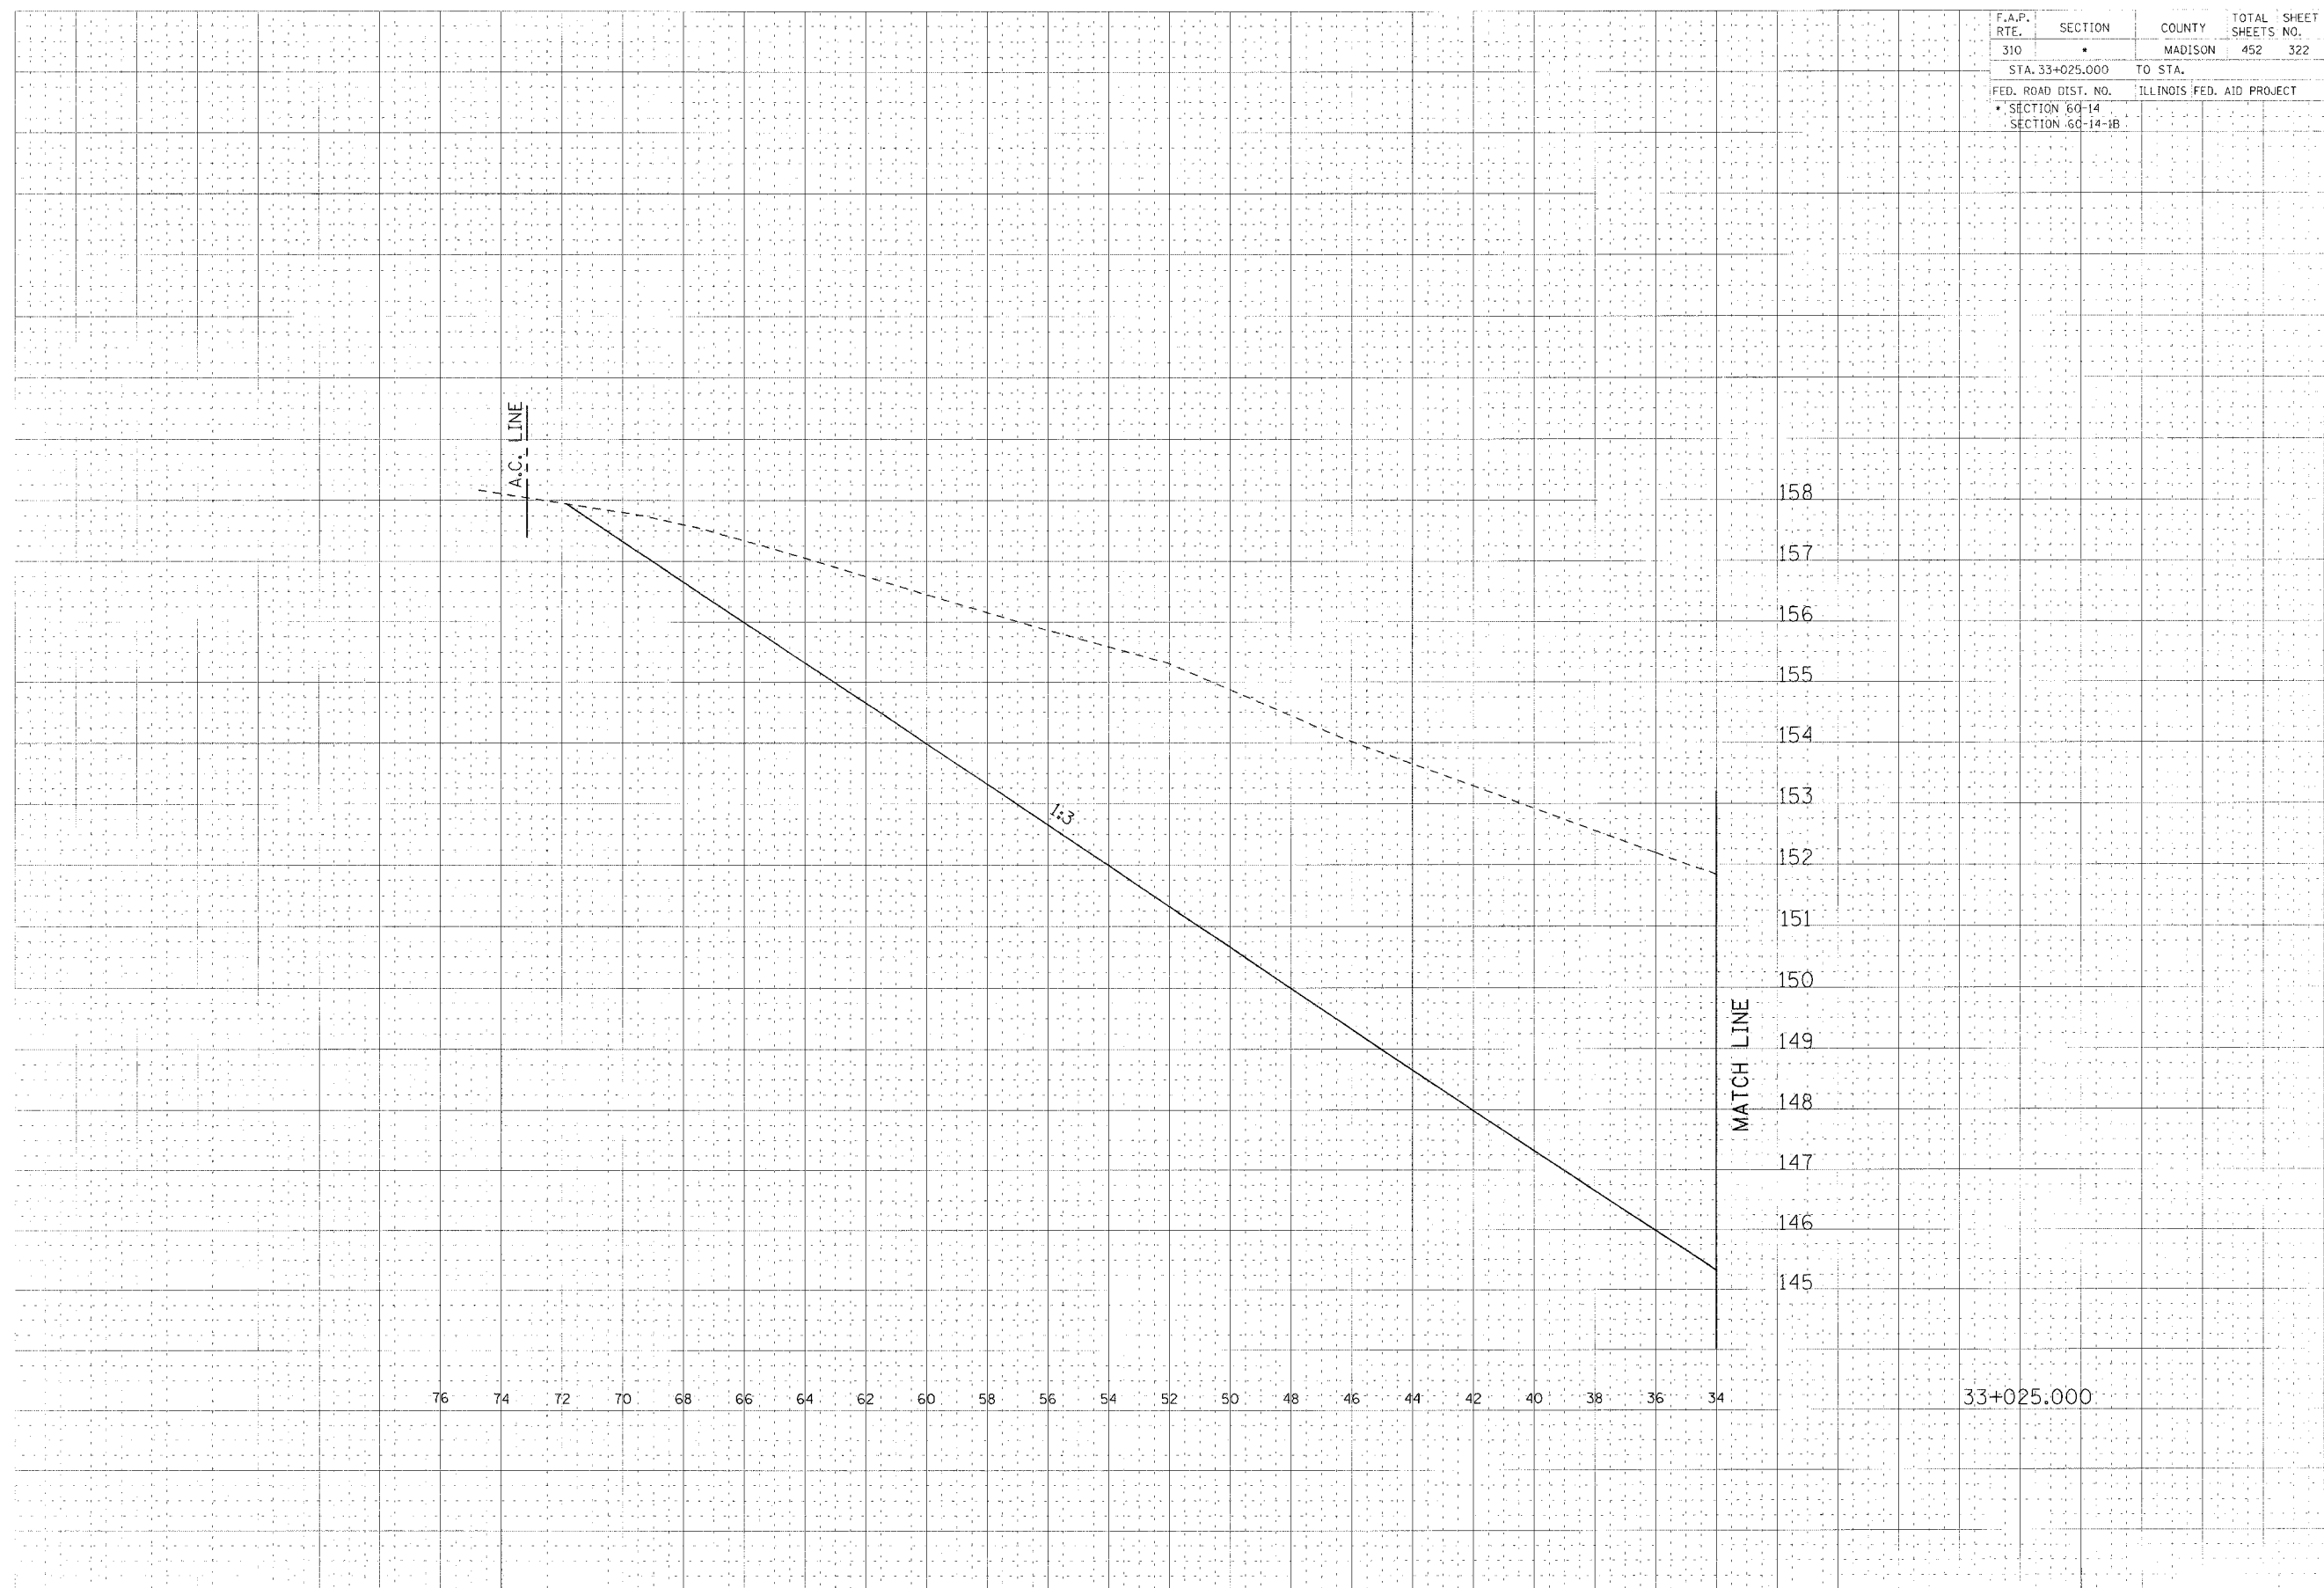

CROSS SECTION, FAP ROUTE 310, STA 33+025.000