


F.A.P. RTE.	SECTION	COUNTY	TOTAL SHEETS	SHEET NO.
310	•	MADISON	452	324
STA. 33+075.000		TO STA.		
FED. ROAD DIST. NO.		ILLINOIS FED. AID PROJECT		
• SECTION 60-14				
SECTION 60-14-1B				

DATE	BY
DESIGNED	BY
CHECKED	BY
APPROVED	BY

DATE	BY
DESIGNED	BY
CHECKED	BY
APPROVED	BY

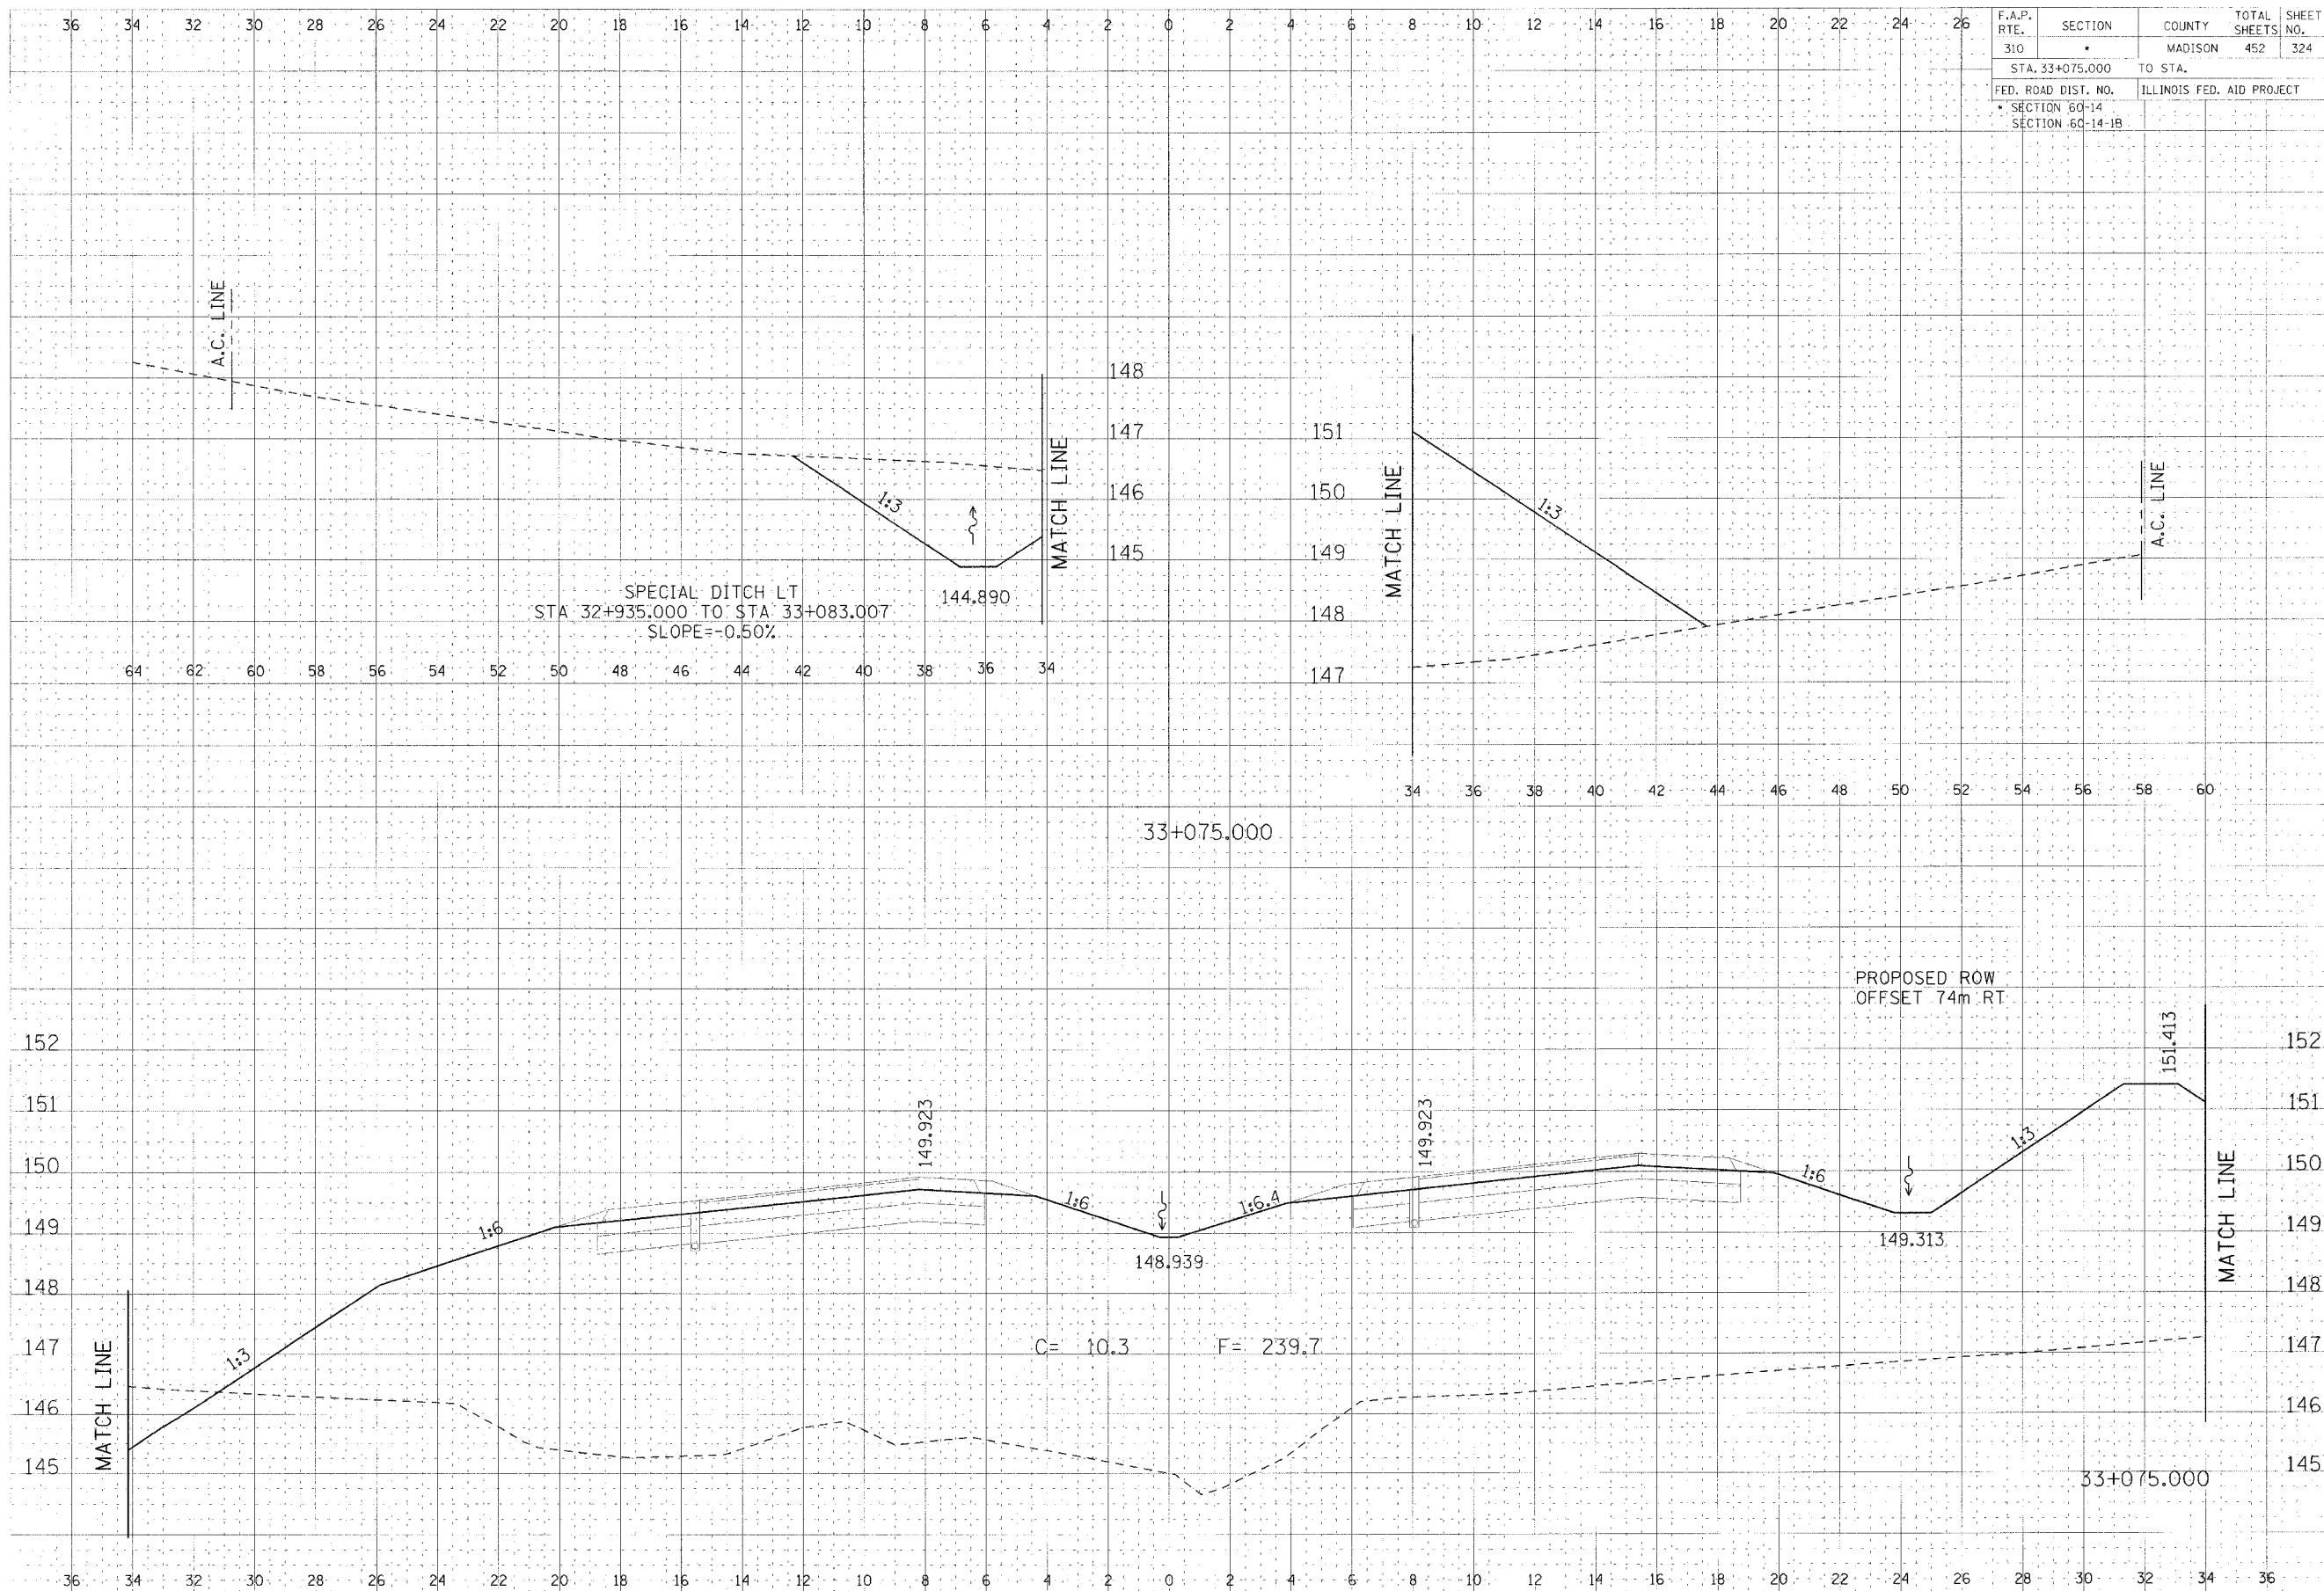

CROSS SECTION, FAP ROUTE 310, STA 33+075.000

DATE PLOTTED: 11/06/08 11:46:38 AM