


F.A.P. RTE.	SECTION	COUNTY	TOTAL SHEETS	SHEET NO.
310	•	MADISON	452	328
STA. 33+150.000		TO STA.		
FED. ROAD DIST. NO.		ILLINOIS FED. AID PROJECT		
• SECTION 60-14		SECTION 60-14-1B		

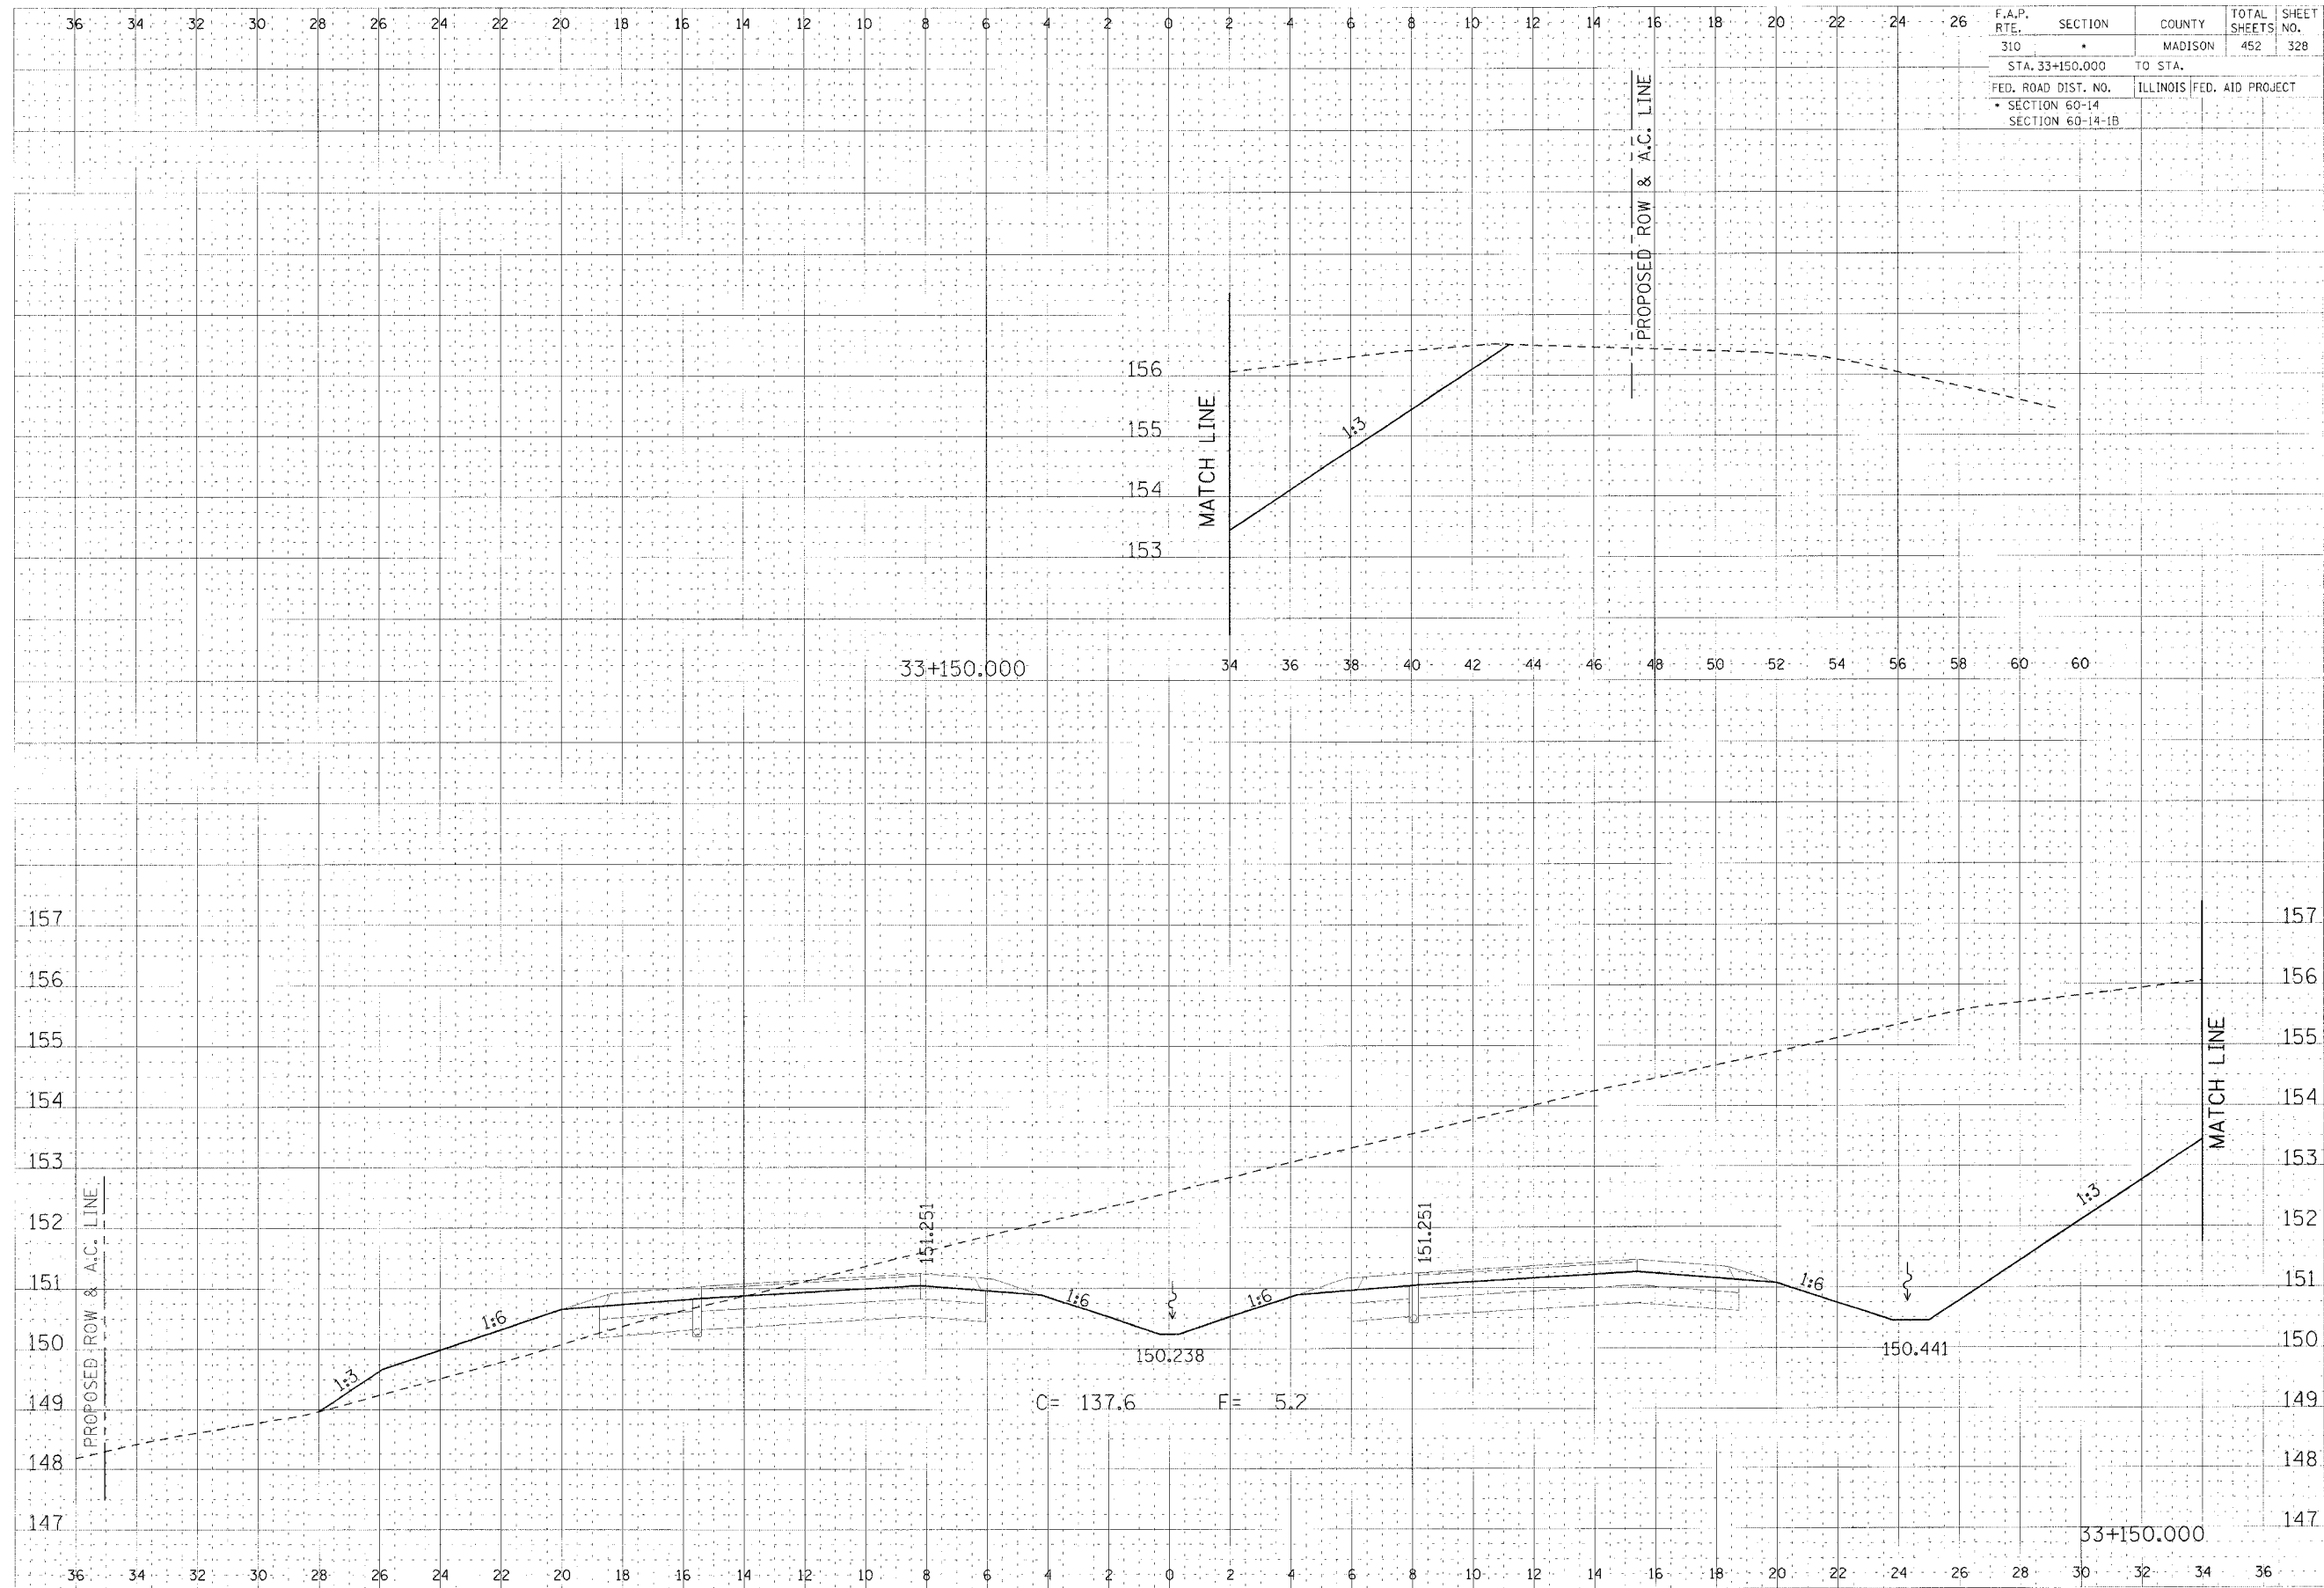

CROSS SECTION, FAP ROUTE 310, STA 33+150.000

THIS DRAWING IS THE PROPERTY OF THE ILLINOIS DEPARTMENT OF TRANSPORTATION AND IS NOT TO BE REPRODUCED OR COPIED IN ANY MANNER WITHOUT THE WRITTEN PERMISSION OF THE ILLINOIS DEPARTMENT OF TRANSPORTATION.

THIS DRAWING IS THE PROPERTY OF THE ILLINOIS DEPARTMENT OF TRANSPORTATION AND IS NOT TO BE REPRODUCED OR COPIED IN ANY MANNER WITHOUT THE WRITTEN PERMISSION OF THE ILLINOIS DEPARTMENT OF TRANSPORTATION.