


F.A.P. RTE.	SECTION	COUNTY	TOTAL SHEETS	SHEET NO.
310	•	MADISON	452	353
STA. 33+850.000		TO STA.		
FED. ROAD DIST. NO.		ILLINOIS FED. AID PROJECT		
• SECTION 60-14				
SECTION 60-14-1B				

DATE	
BY	
CHKD	
DATE	
BY	
CHKD	
DATE	
BY	
CHKD	
DATE	

DATE	
BY	
CHKD	
DATE	
BY	
CHKD	
DATE	
BY	
CHKD	
DATE	

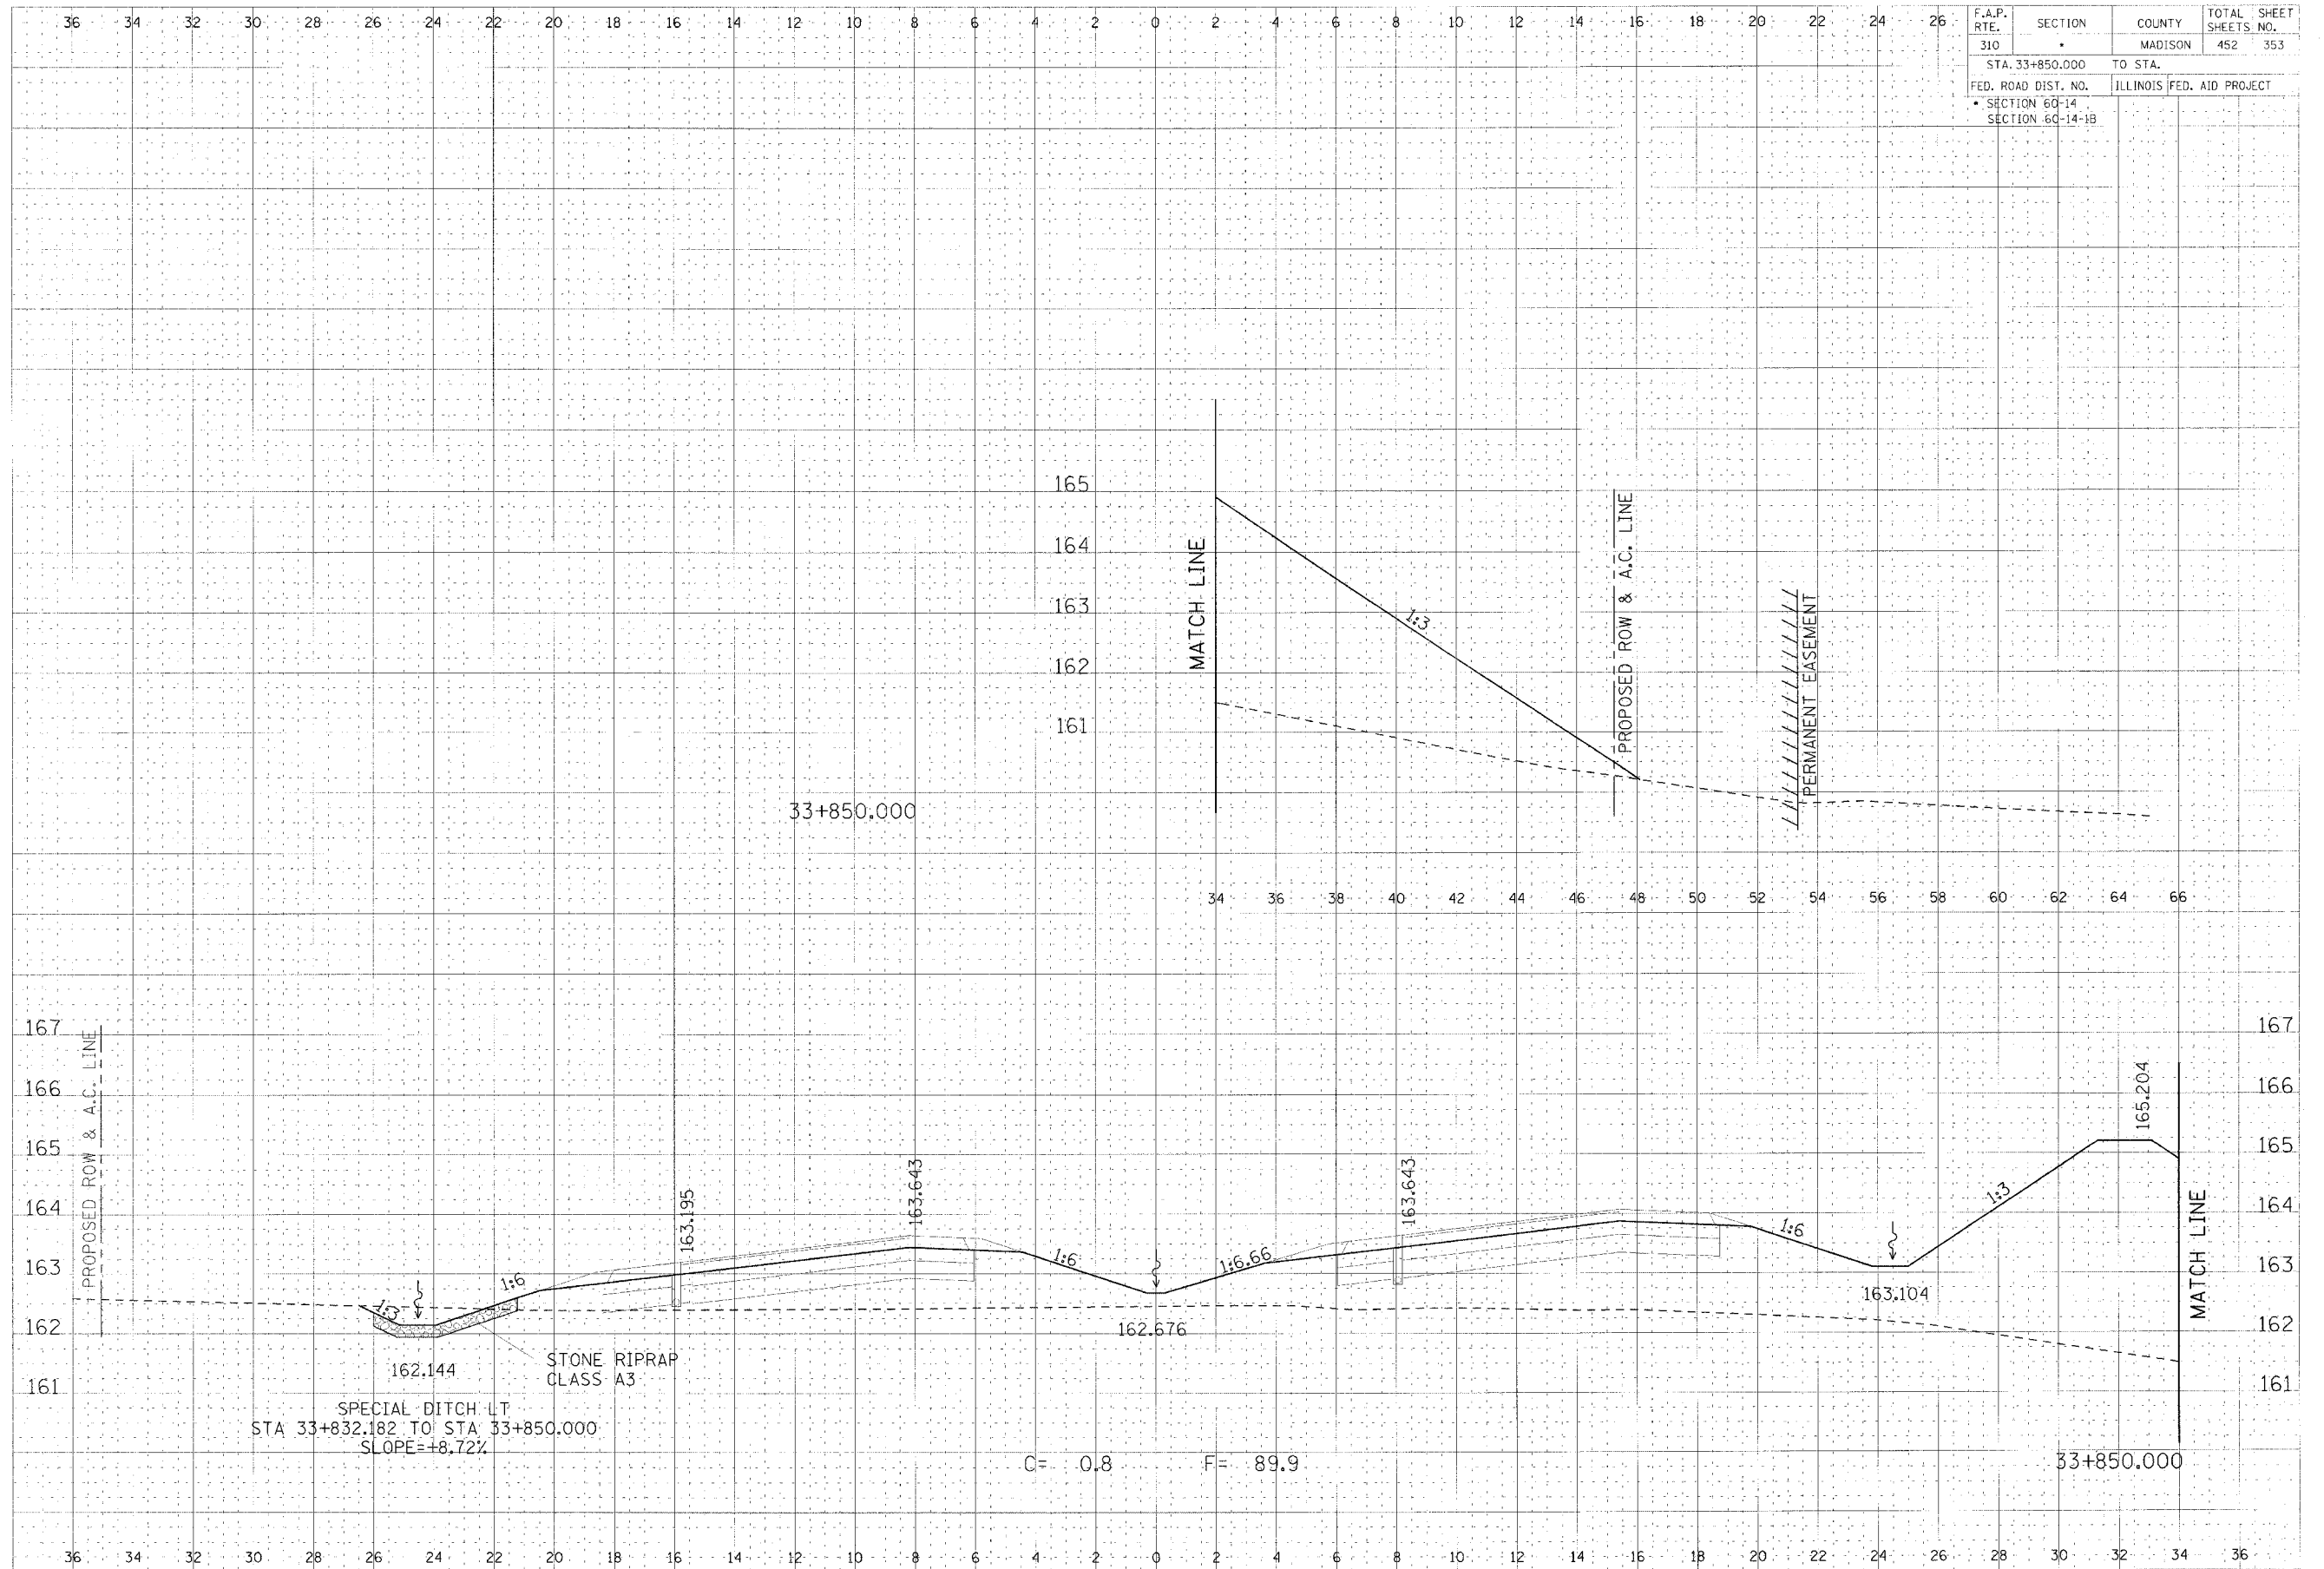

CROSS SECTION, FAP ROUTE 310, STA 33+850.000