


36 34 32 30 28 26 24 22 20 18 16 14 12 10 8 6 4 2 0 2 4 6 8 10 12 14 16 18 20 22 24 26

F.A.P. RTE.	SECTION	COUNTY	TOTAL SHEETS	SHEET NO.
310		MADISON	452	404
STA. 35+075.000		TO STA.		
FED. ROAD DIST. NO.		ILLINOIS	FED. AID PROJECT	
SECTION 60-14				
SECTION 60-14-1B				


DATE	
BY	
CHECKED	
DESIGNED	
DRAWN	
IN CHARGE	

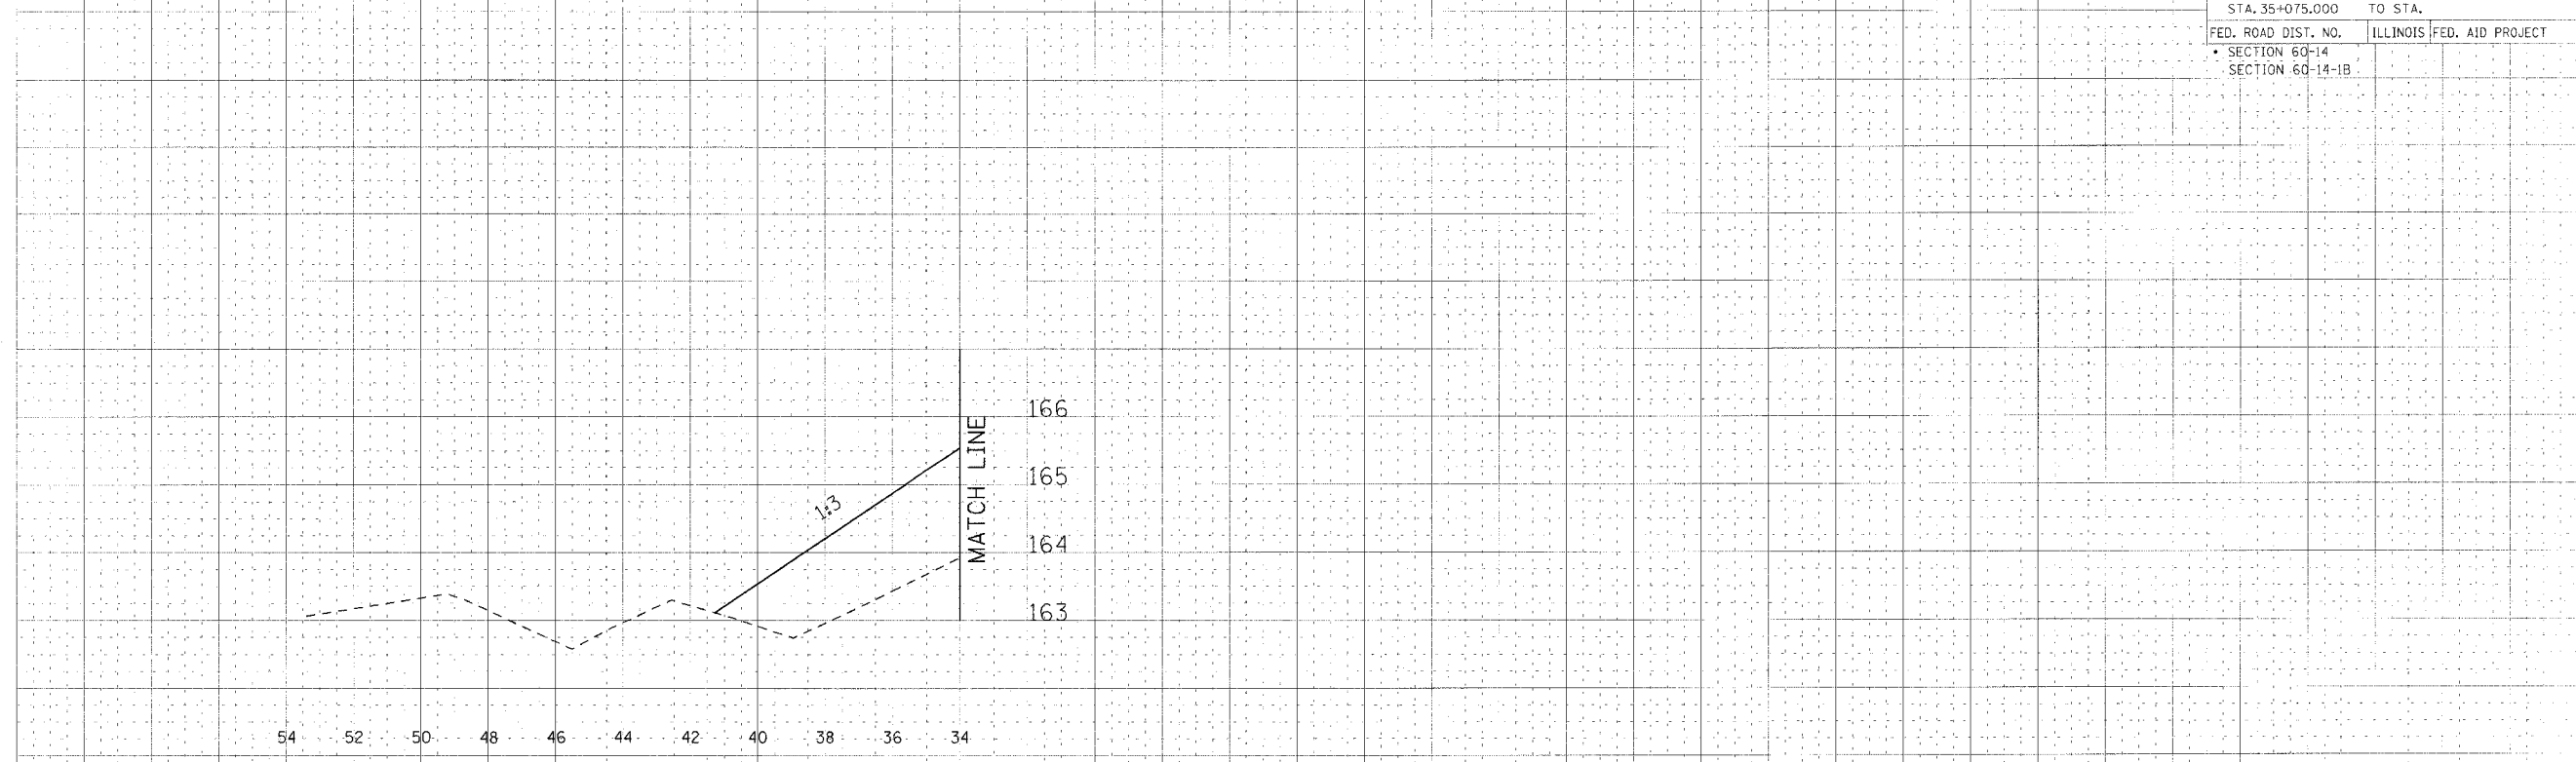

54 52 50 48 46 44 42 40 38 36 34

35+075.000

DATE	
BY	
CHECKED	
DESIGNED	
DRAWN	
IN CHARGE	

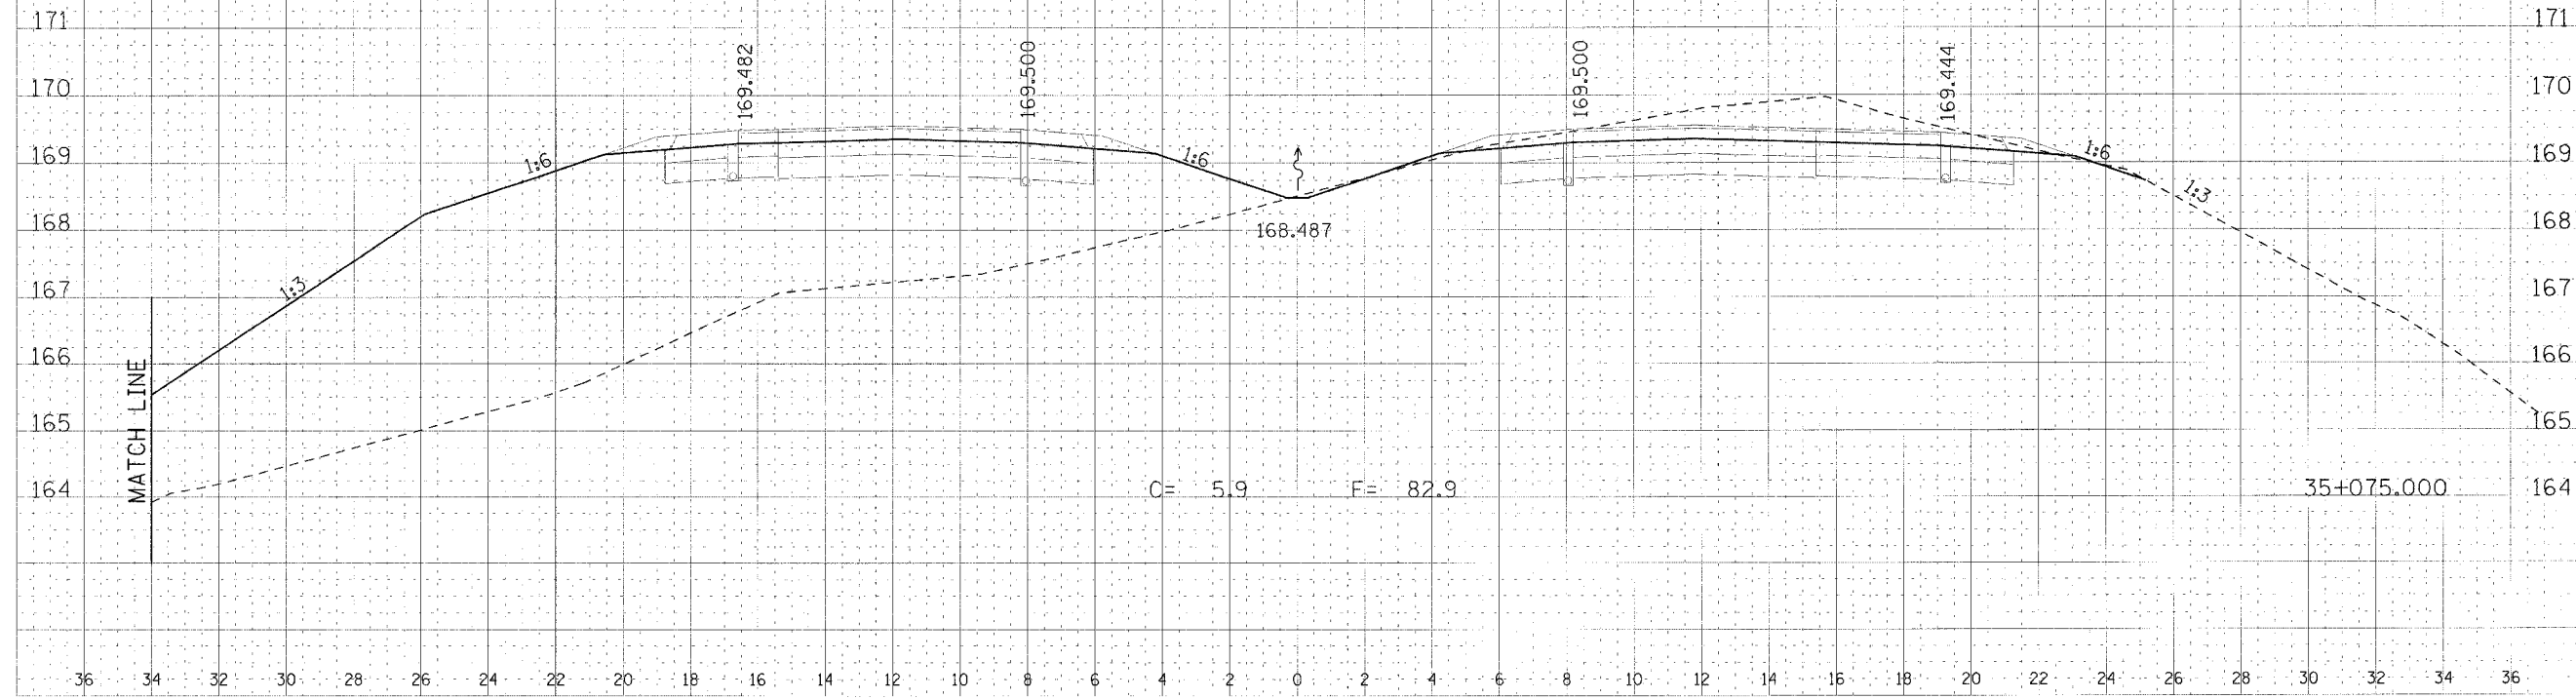

C= 5.9 F= 82.9

35+075.000

36 34 32 30 28 26 24 22 20 18 16 14 12 10 8 6 4 2 0 2 4 6 8 10 12 14 16 18 20 22 24 26 28 30 32 34 36

CROSS SECTION, FAP ROUTE 310, STA 35+075.000