


F.A.P. RTE.	SECTION	COUNTY	TOTAL SHEETS NO.
310		MADISON	452 407
STA. 35+125.000 TO STA.			
FED. ROAD DIST. NO. ILLINOIS FED. AID PROJECT			
SECTION 60-14			
SECTION 60-14-1B			

DATE	BY	CHKD

DATE	BY	CHKD

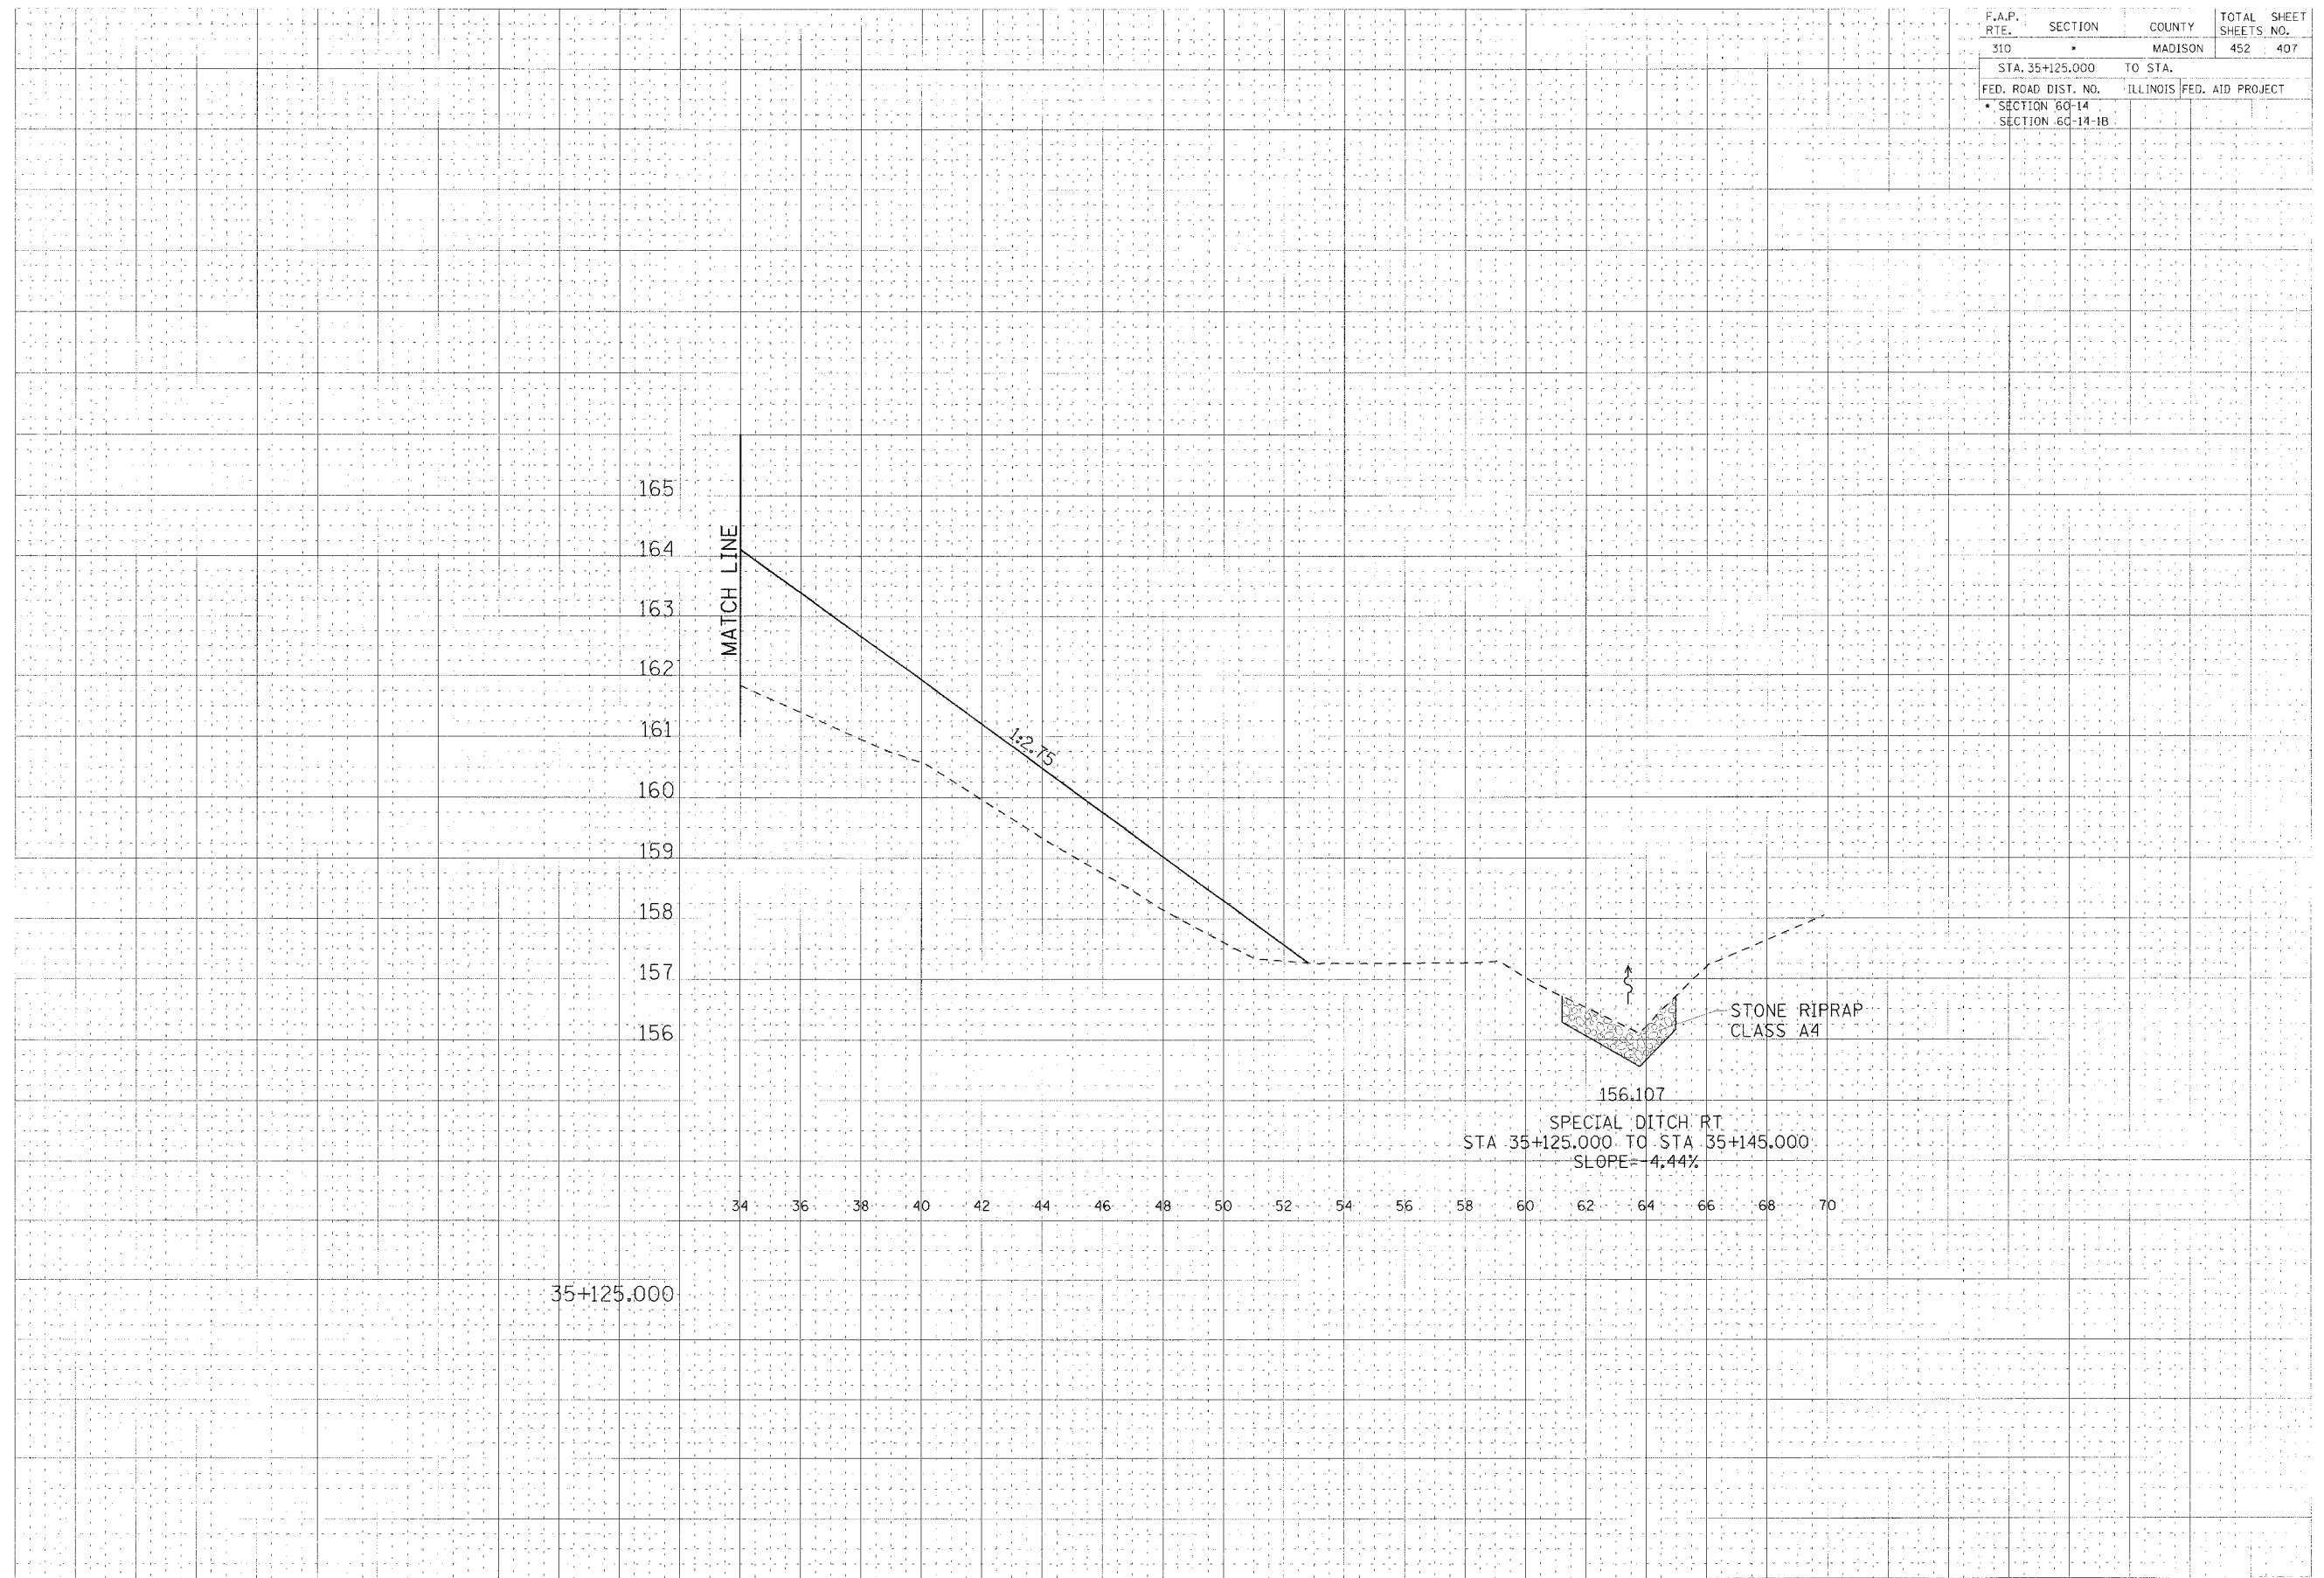

CROSS SECTION, FAP ROUTE 310, STA 35+125.000

ILLINOIS DEPARTMENT OF TRANSPORTATION