


| | | | | |
|---------------------|---------|---------------------------|--------------|-----------|
| F.A.P. RTE. | SECTION | COUNTY | TOTAL SHEETS | SHEET NO. |
| 310 | | MADISON | 452 | 408 |
| STA. 35+150.000 | | TO STA. | | |
| FED. ROAD DIST. NO. | | ILLINOIS FED. AID PROJECT | | |
| SECTION 60-14 | | SECTION 60-14-1B | | |

| NO. | DATE |
|-----|------|
| | |
| | |
| | |
| | |

| NO. | DATE |
|-----|------|
| | |
| | |
| | |
| | |

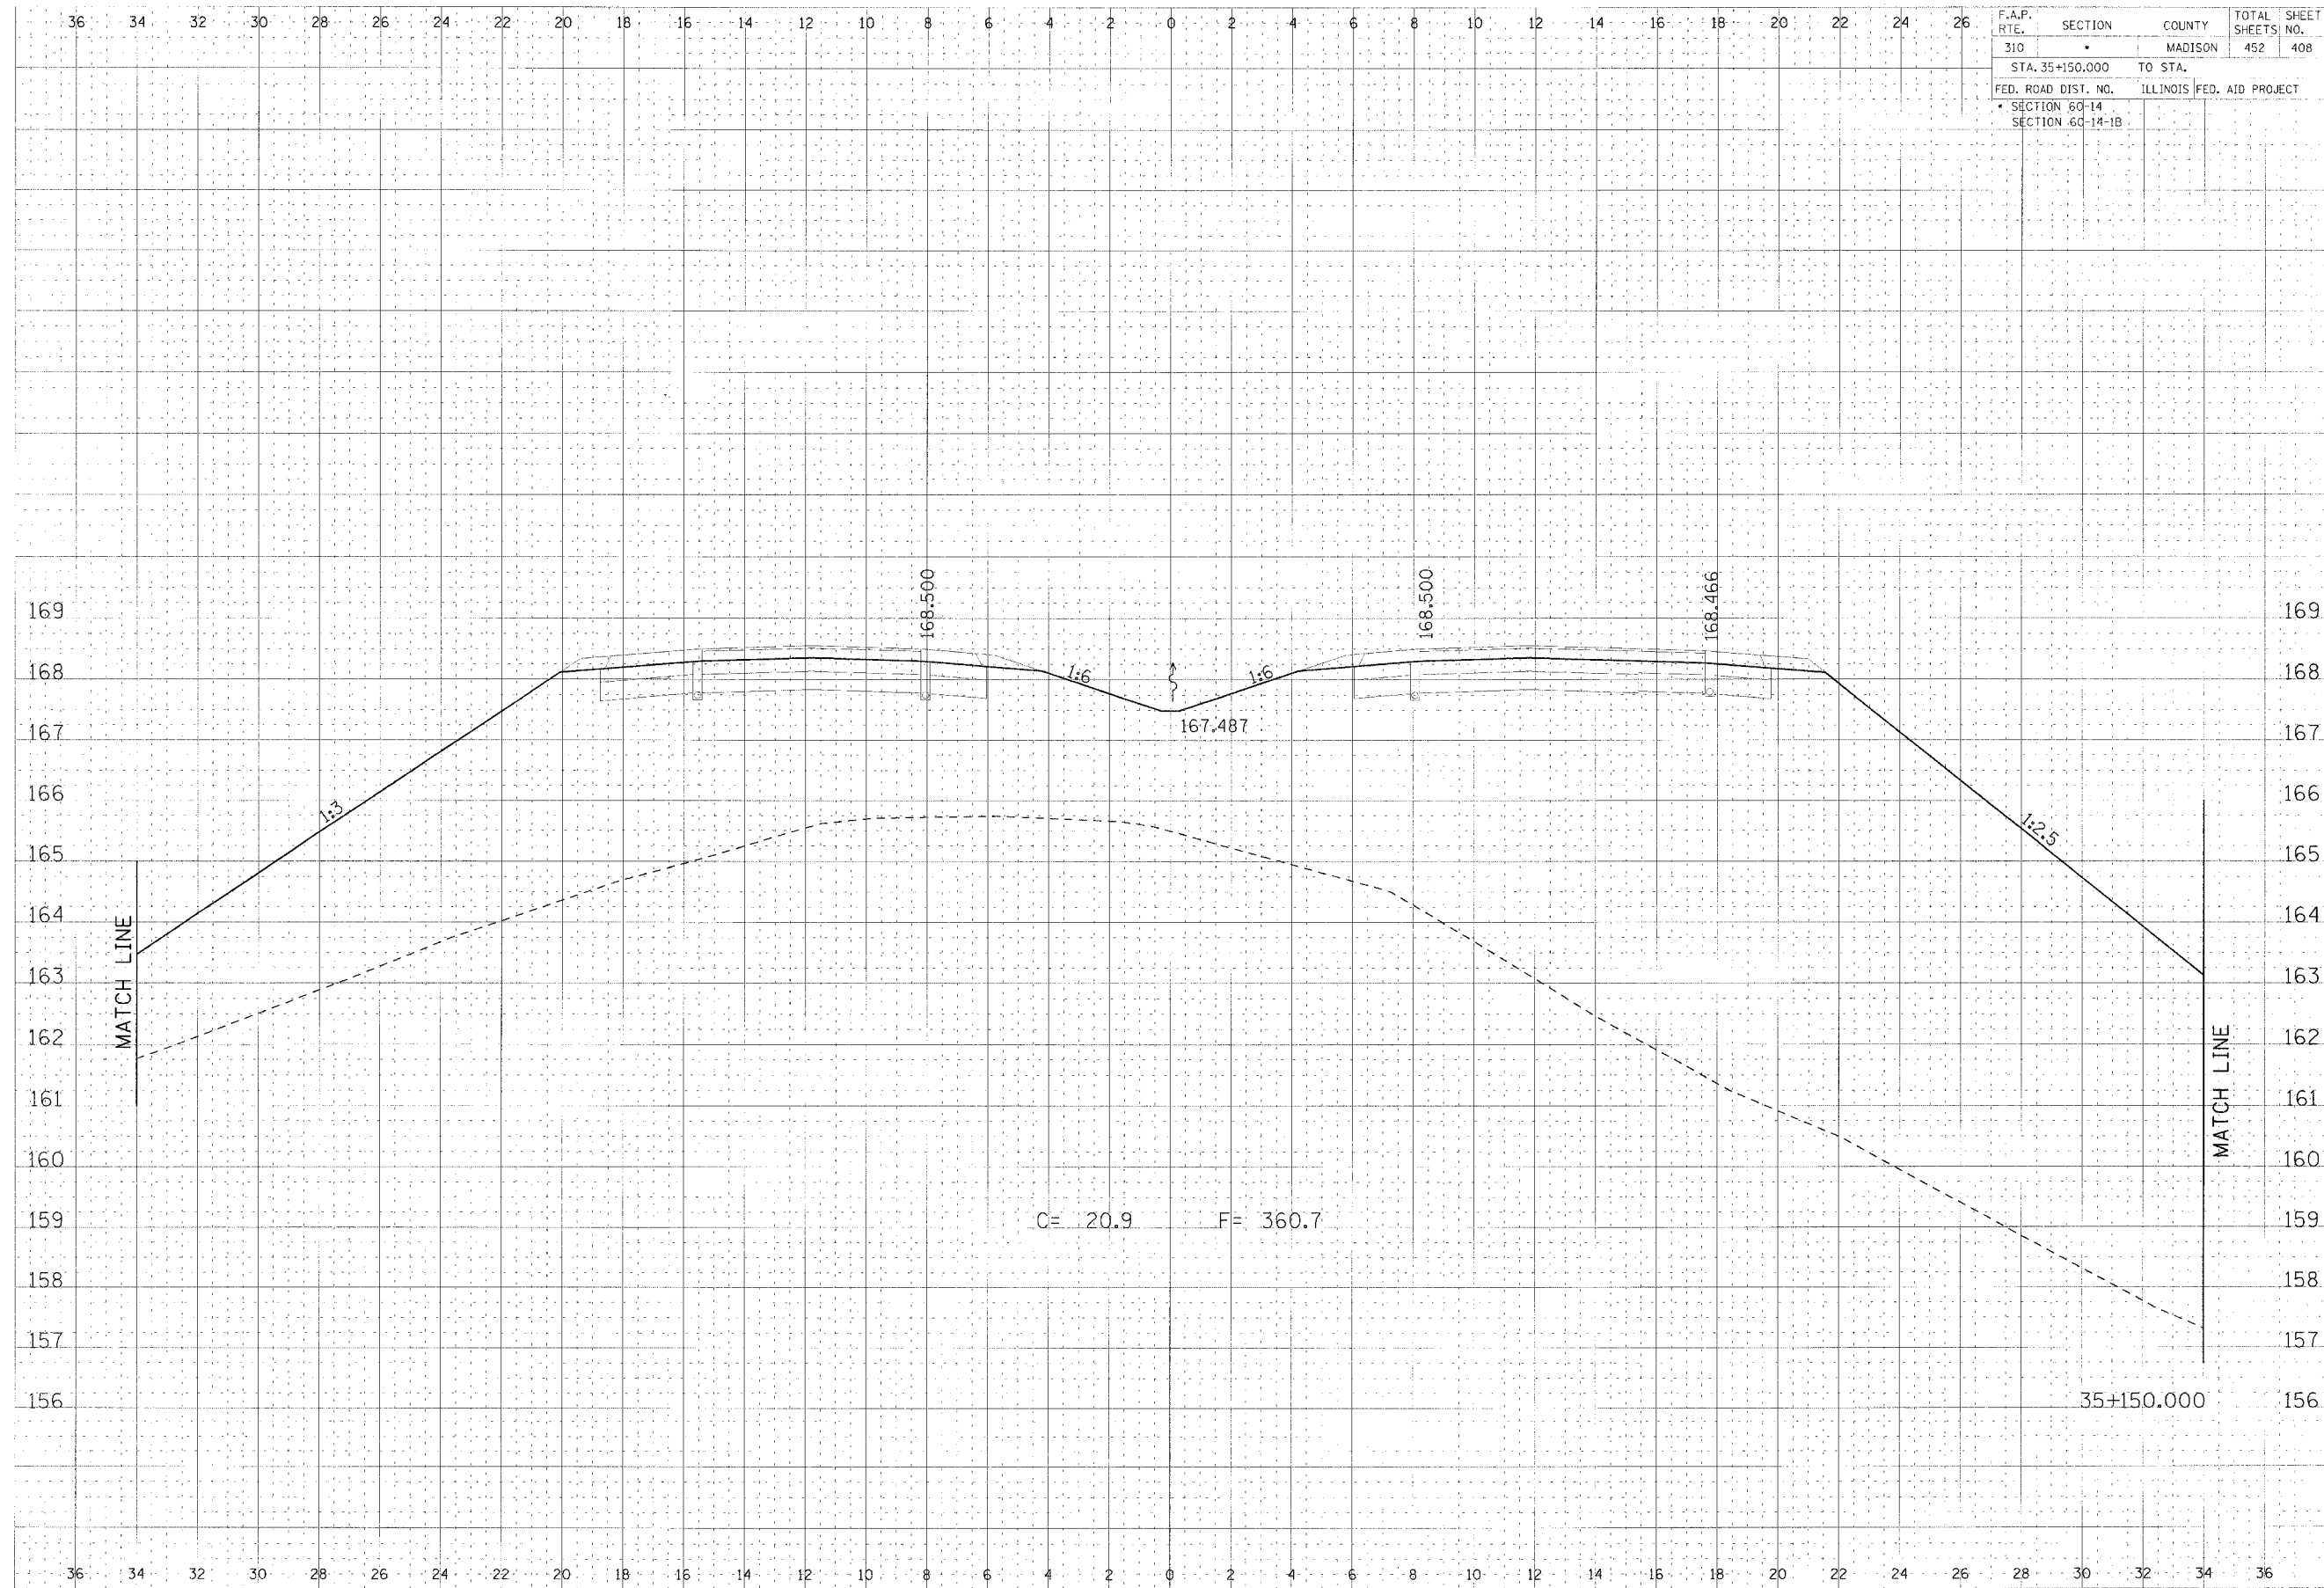

CROSS SECTION, FAP ROUTE 310, STA 35+150.000