


F.A.P. RTE.	SECTION	COUNTY	TOTAL SHEETS	SHEET NO.
310		MADISON	452	422
STA. 1+025.000		TO STA. 1+050.000		
FED. ROAD DIST. NO.		ILLINOIS FED. AID PROJECT		
SECTION 60-14		SECTION 60-14-1B		168

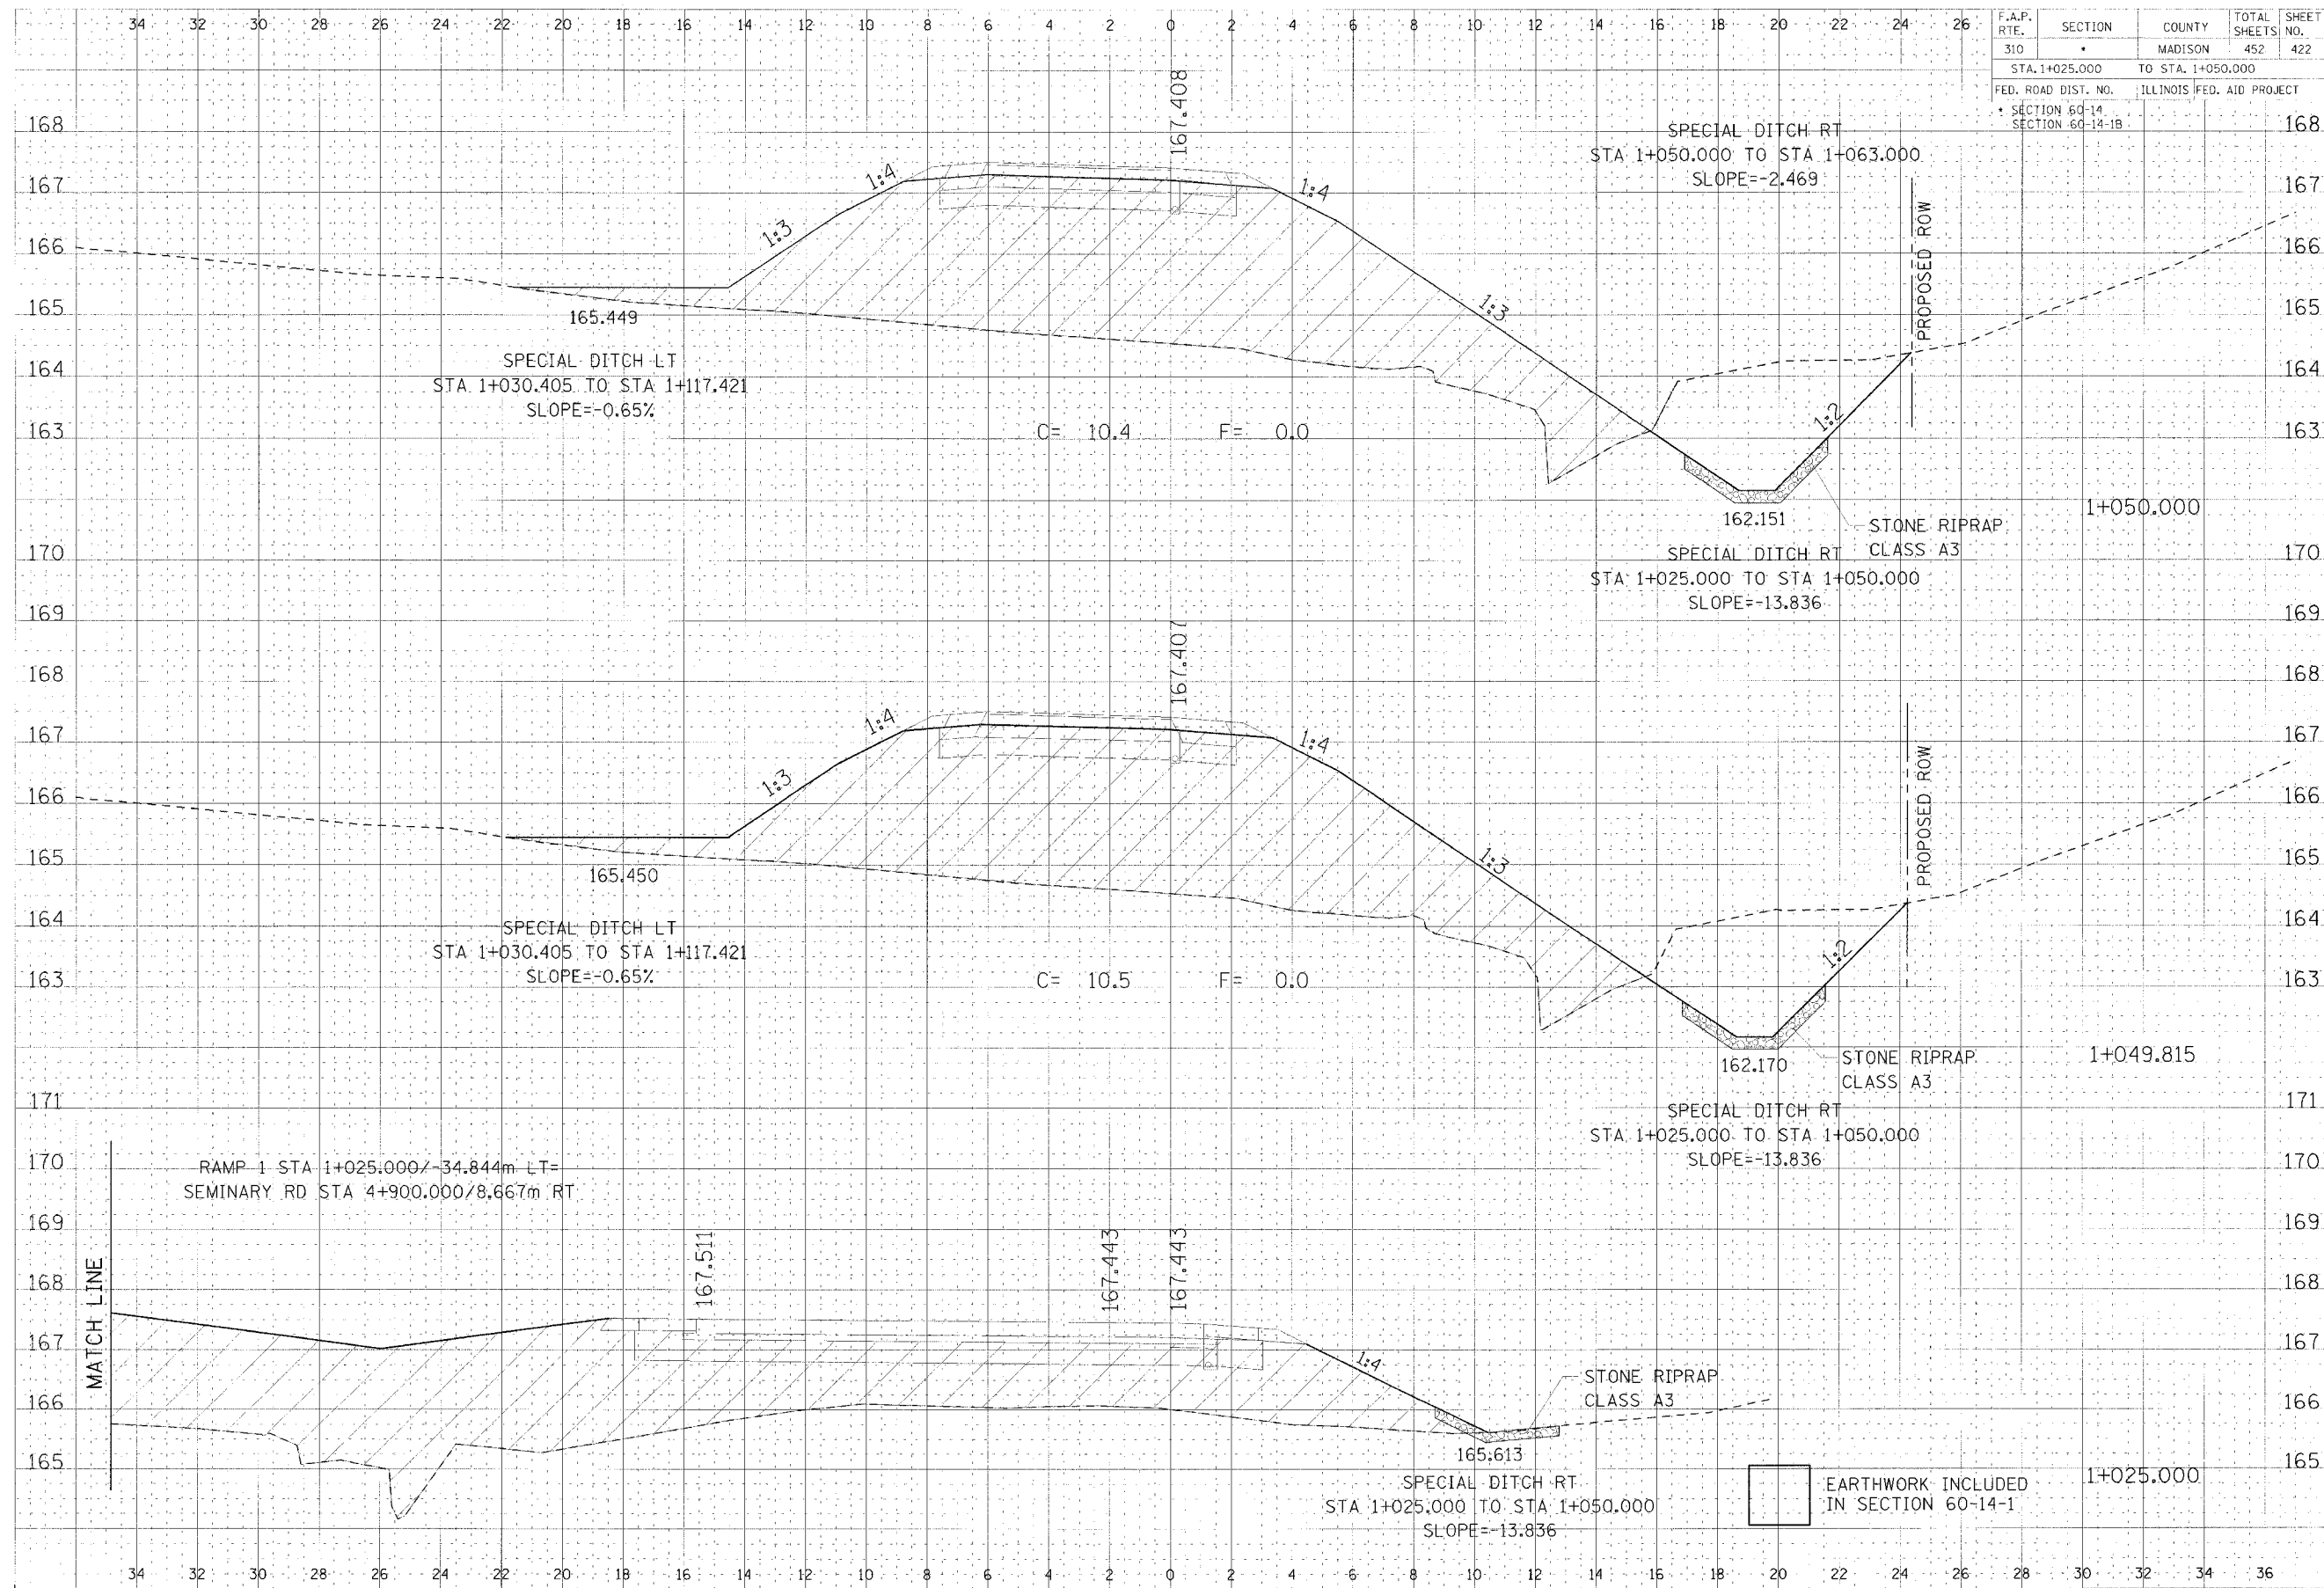

DATE: 01/11/11
 DRAWN BY: JIMMY
 CHECKED BY: JIMMY
 SCALE: AS SHOWN

DATE: 01/11/11
 DRAWN BY: JIMMY
 CHECKED BY: JIMMY
 SCALE: AS SHOWN

RAMP 1 CROSS SECTION, STA 1+025.000 TO STA 1+050.000

EARTHWORK INCLUDED IN SECTION 60-14-1