


F.A.P. RTE.	SECTION	COUNTY	TOTAL SHEETS	SHEET NO.
310	•	MADISON	452	423
STA. 1+063.700		TO STA. 1+075.000		
FED. ROAD DIST. NO.		ILLINOIS FED. AID PROJECT		
• SECTION 60-14		SECTION 60-14-1B		

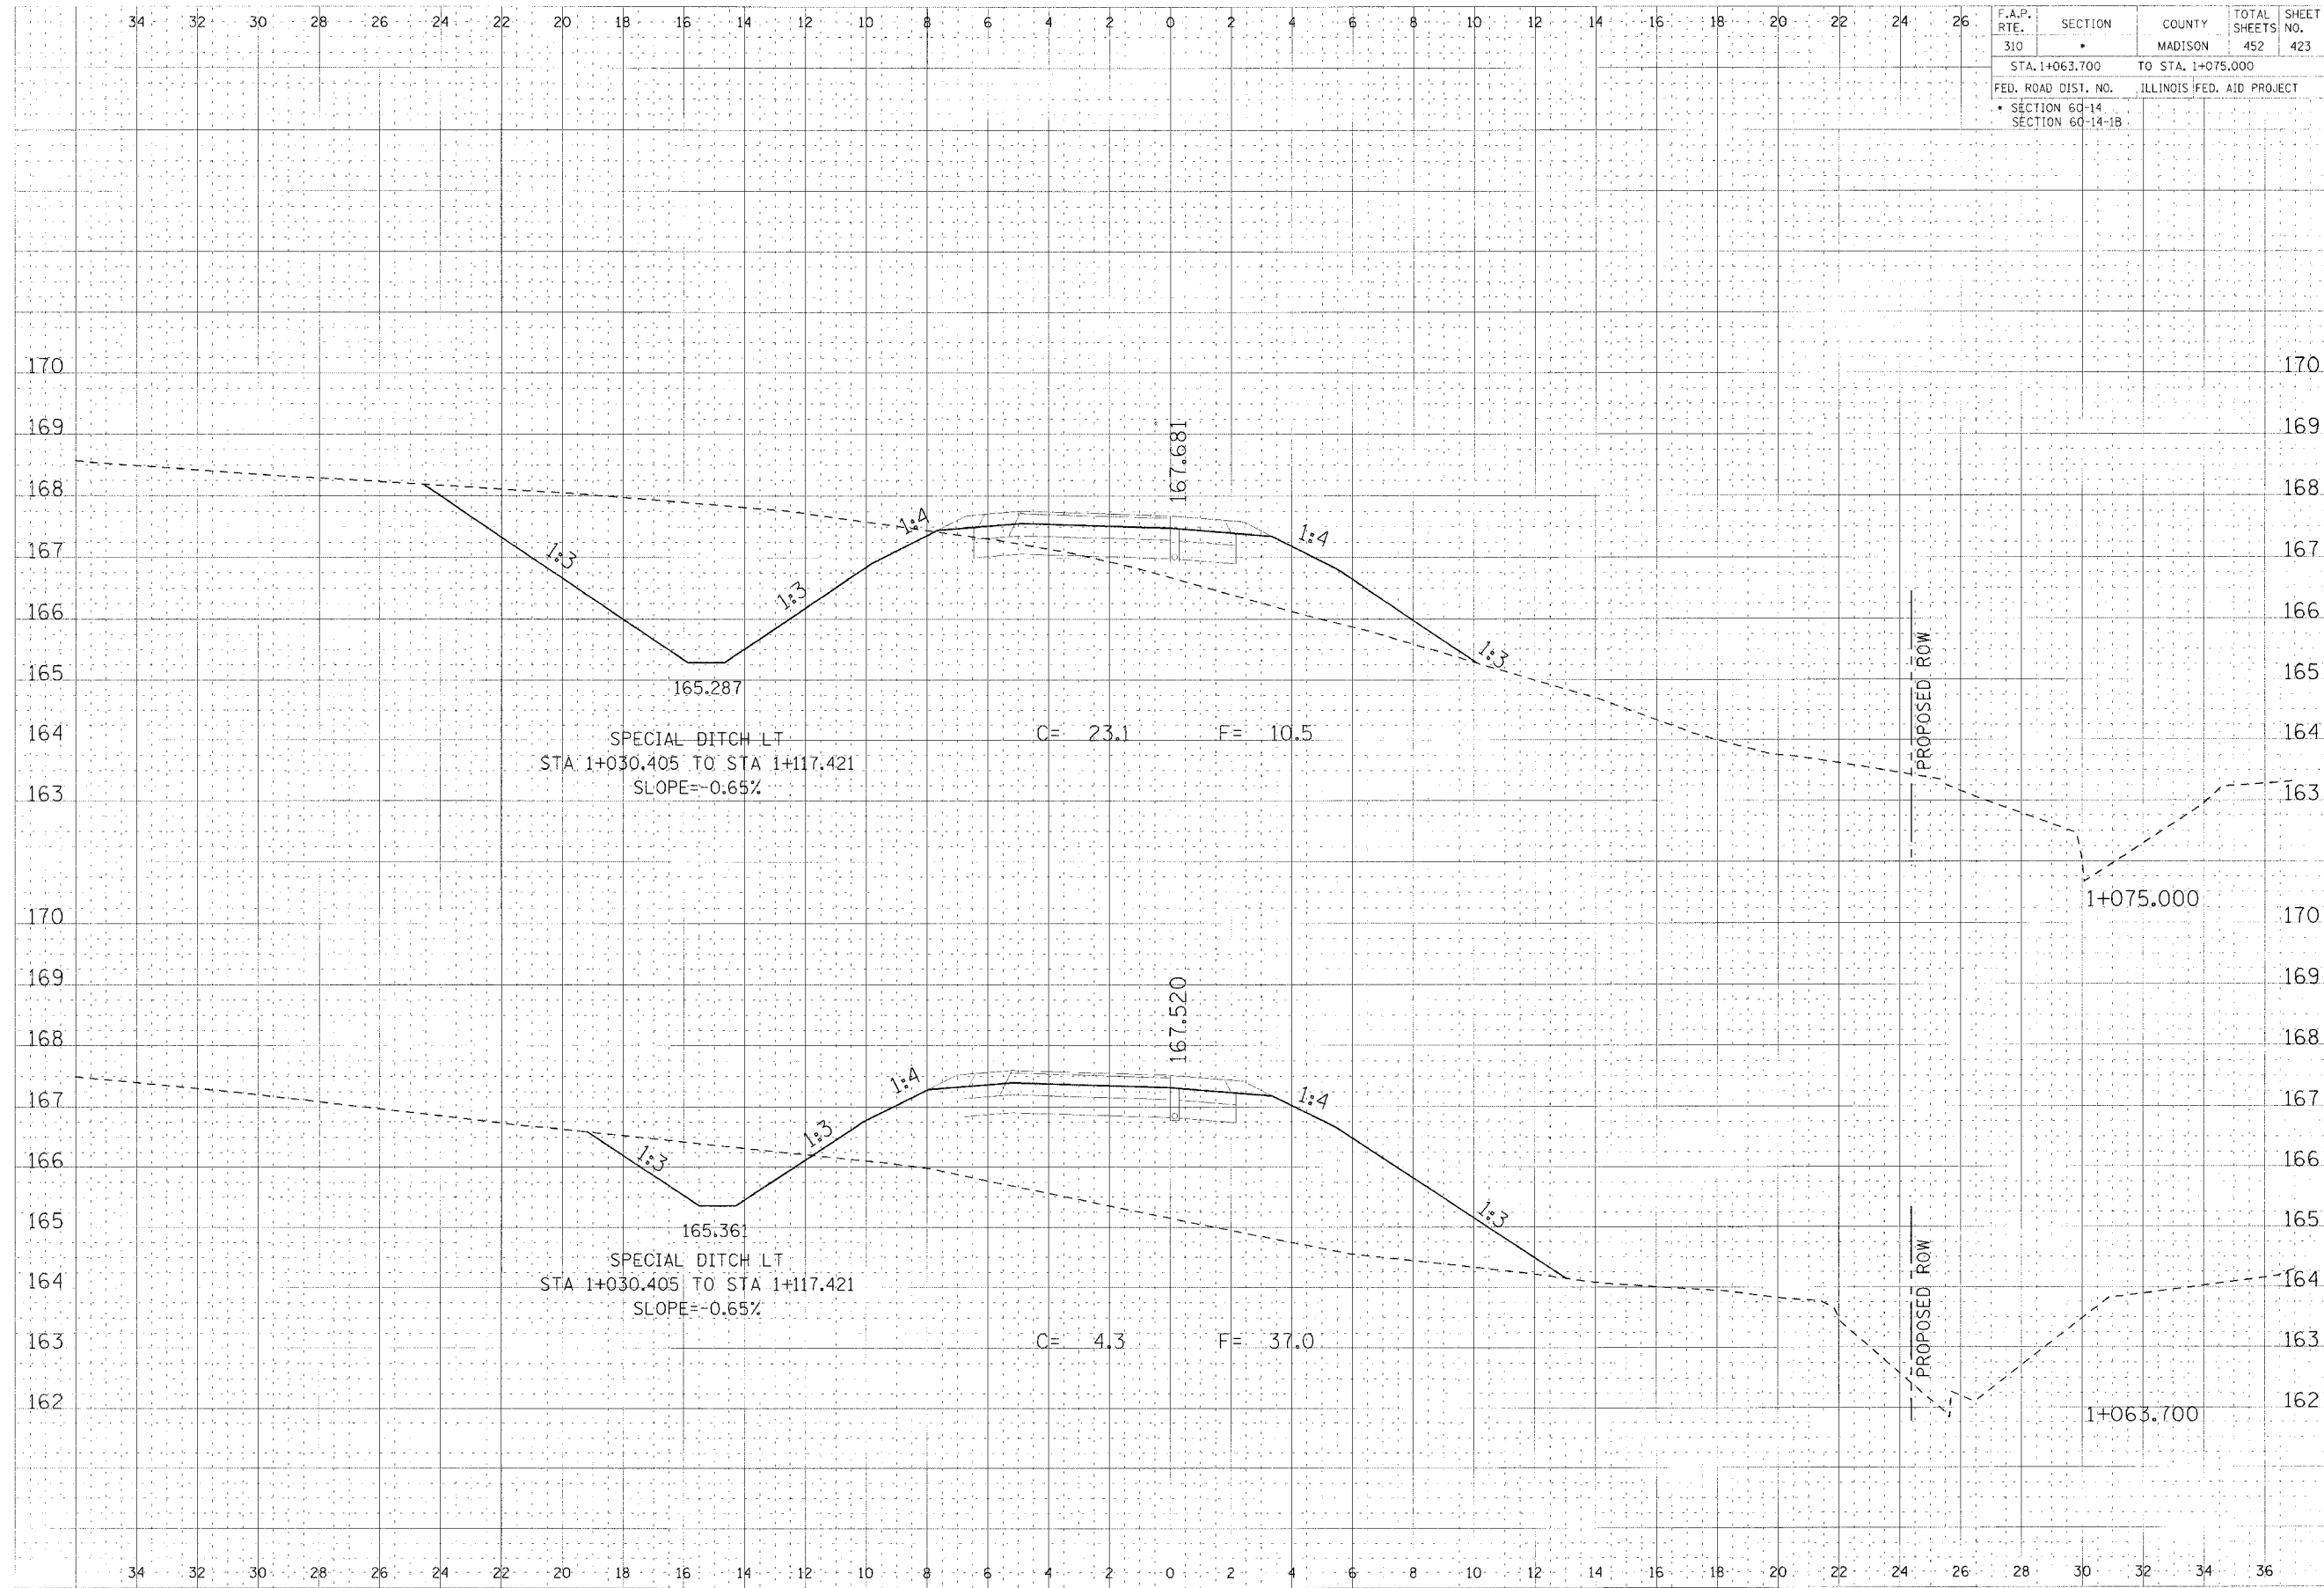

DATE	BY	CHKD

DATE	BY	CHKD

RAMP 1 CROSS SECTION, STA 1+063.700 TO STA 1+075.000