


F.A.P. RTE.	SECTION	COUNTY	TOTAL SHEETS	SHEET NO.
310	*	MADISON	452	426
STA. 1+200.000		TO STA. 1+225.000		
FED. ROAD DIST. NO. ILLINOIS FED. AID PROJECT				
* SECTION 60-14				
SECTION 60-14-1B				

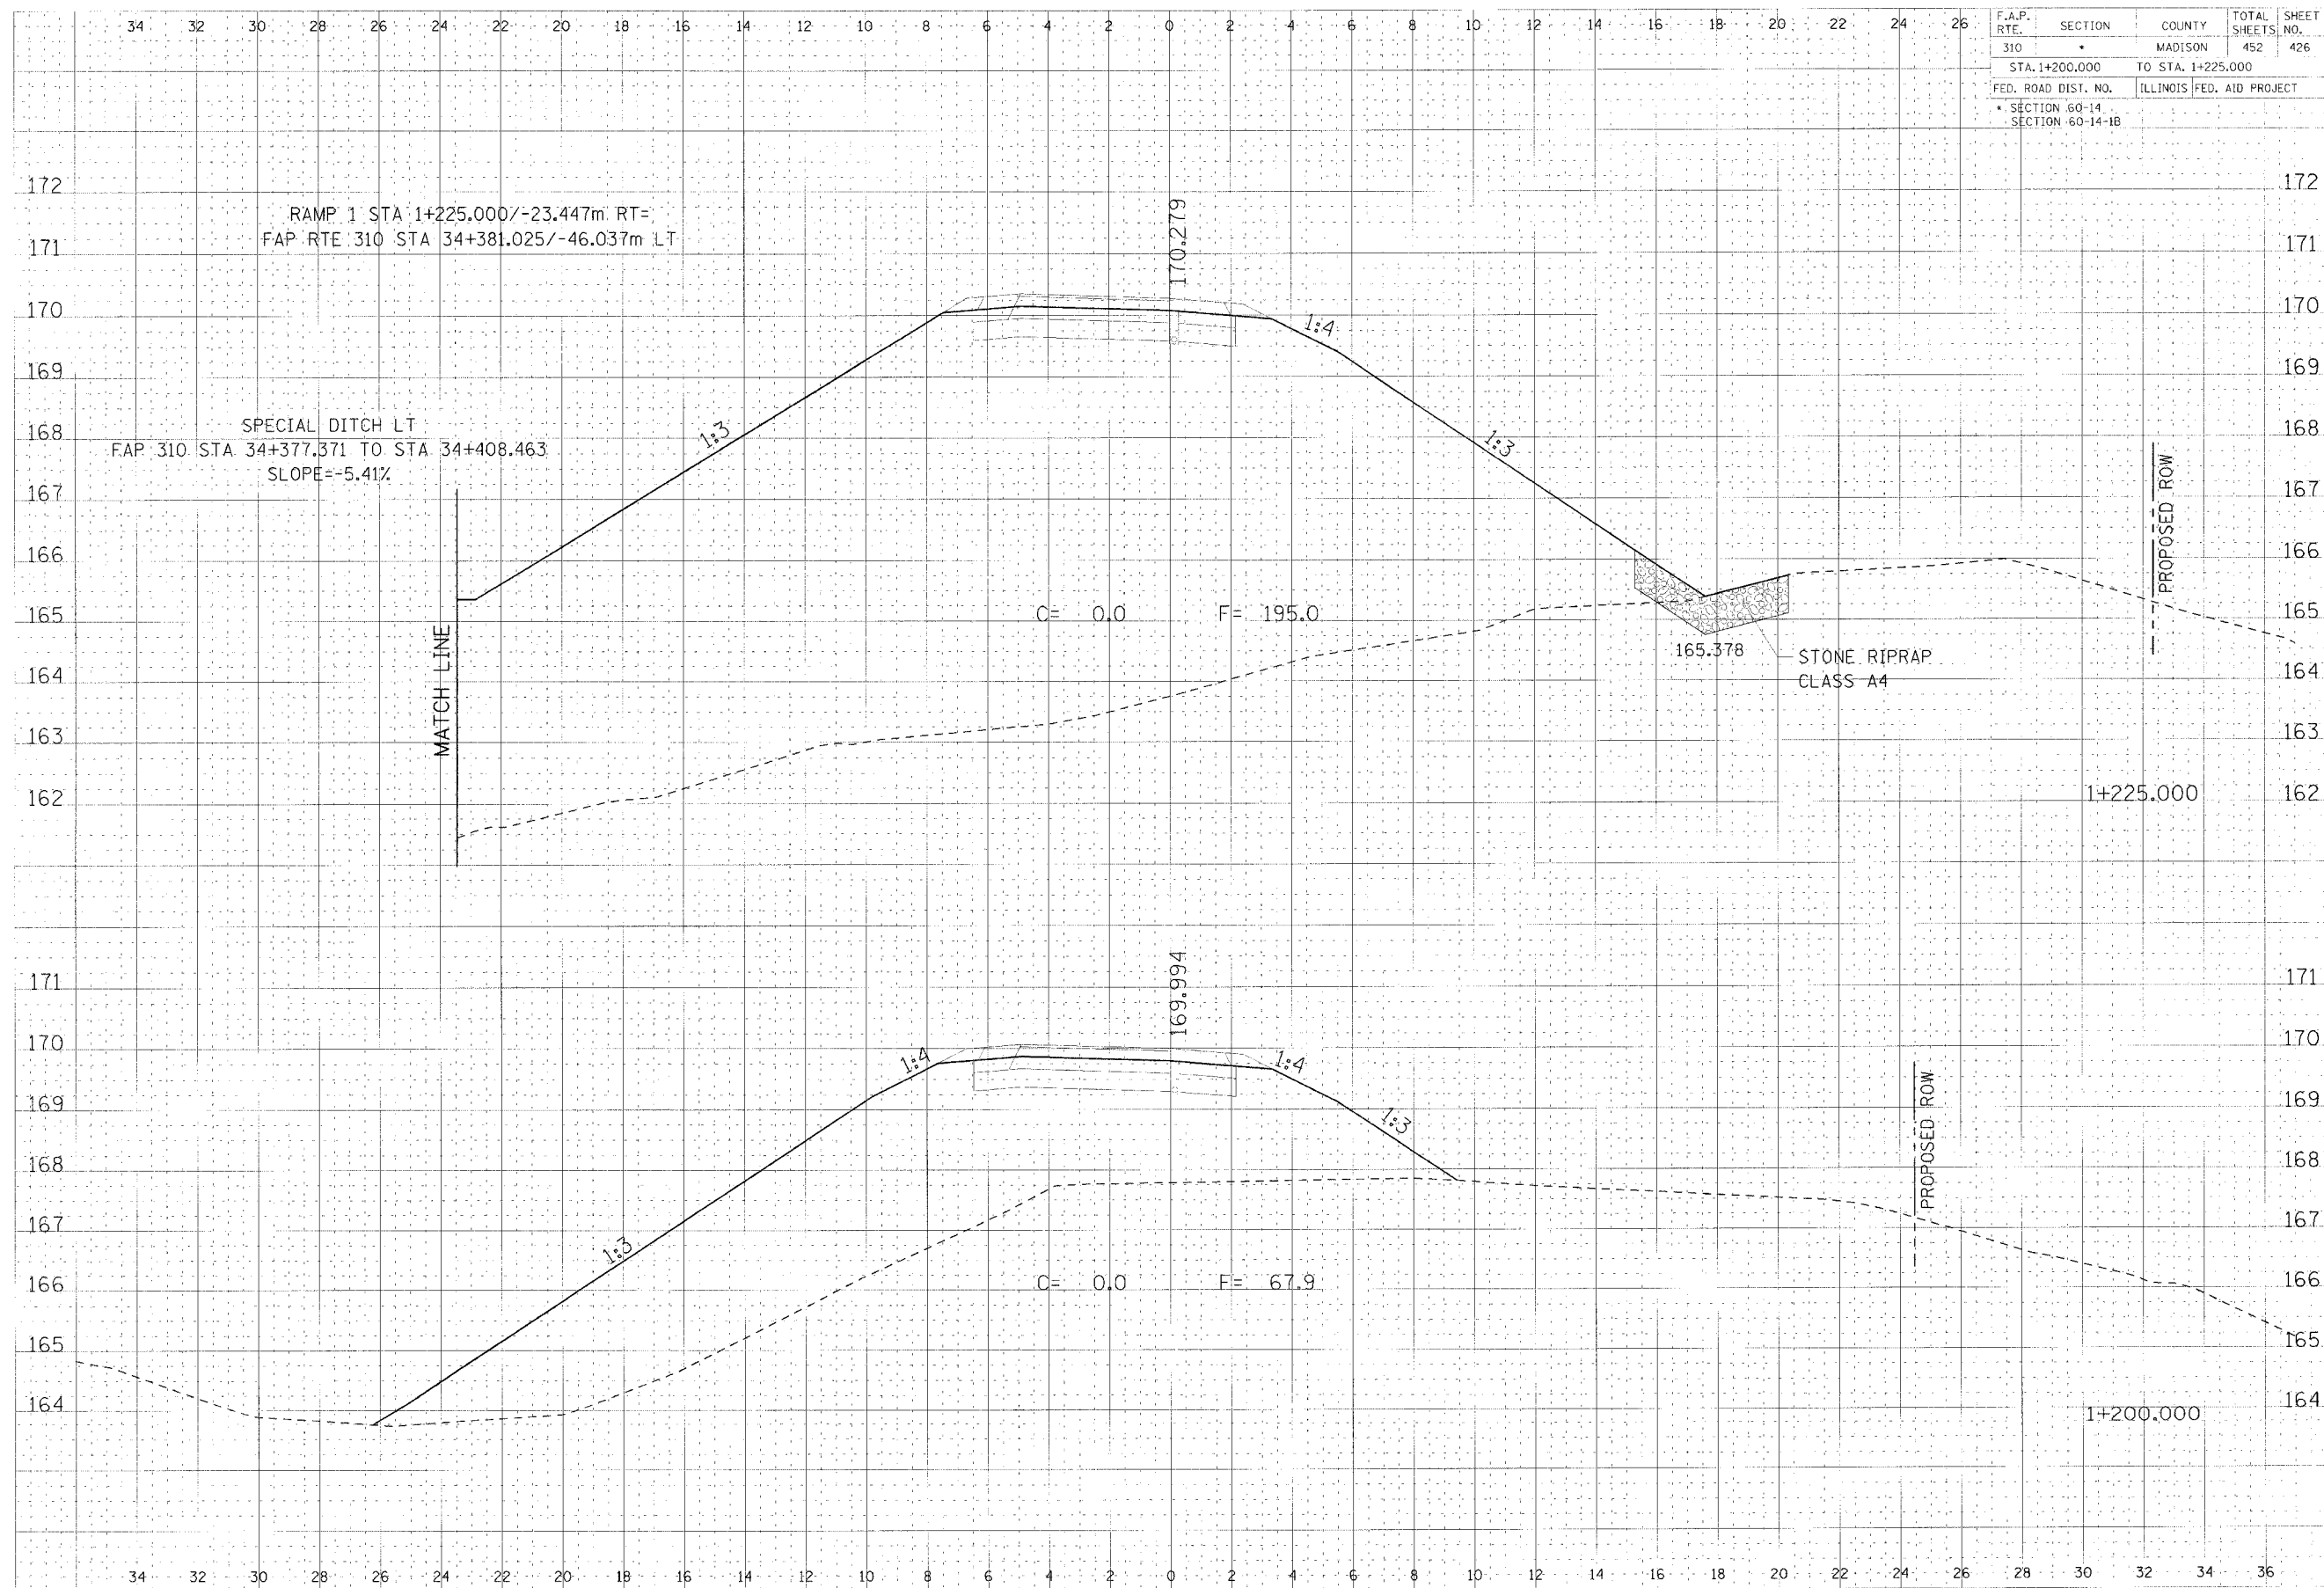

DATE	
BY	
CHECKED	
DESIGNED	
DRAWN	
IN CHARGE	
APPROVED	

DATE	
BY	
CHECKED	
DESIGNED	
DRAWN	
IN CHARGE	
APPROVED	

RAMP 1 CROSS SECTION, STA 1+200.000 TO STA 1+225.000