


F.A.P. RTE.	SECTION	COUNTY	TOTAL SHEETS	SHEET NO.
310		MADISON	452	438
STA. 1+025.000		TO STA. 1+050.000		
FED. ROAD DIST. NO.		ILLINOIS	FED. AID PROJECT	
SECTION 60-14		SECTION 60-14-1B		

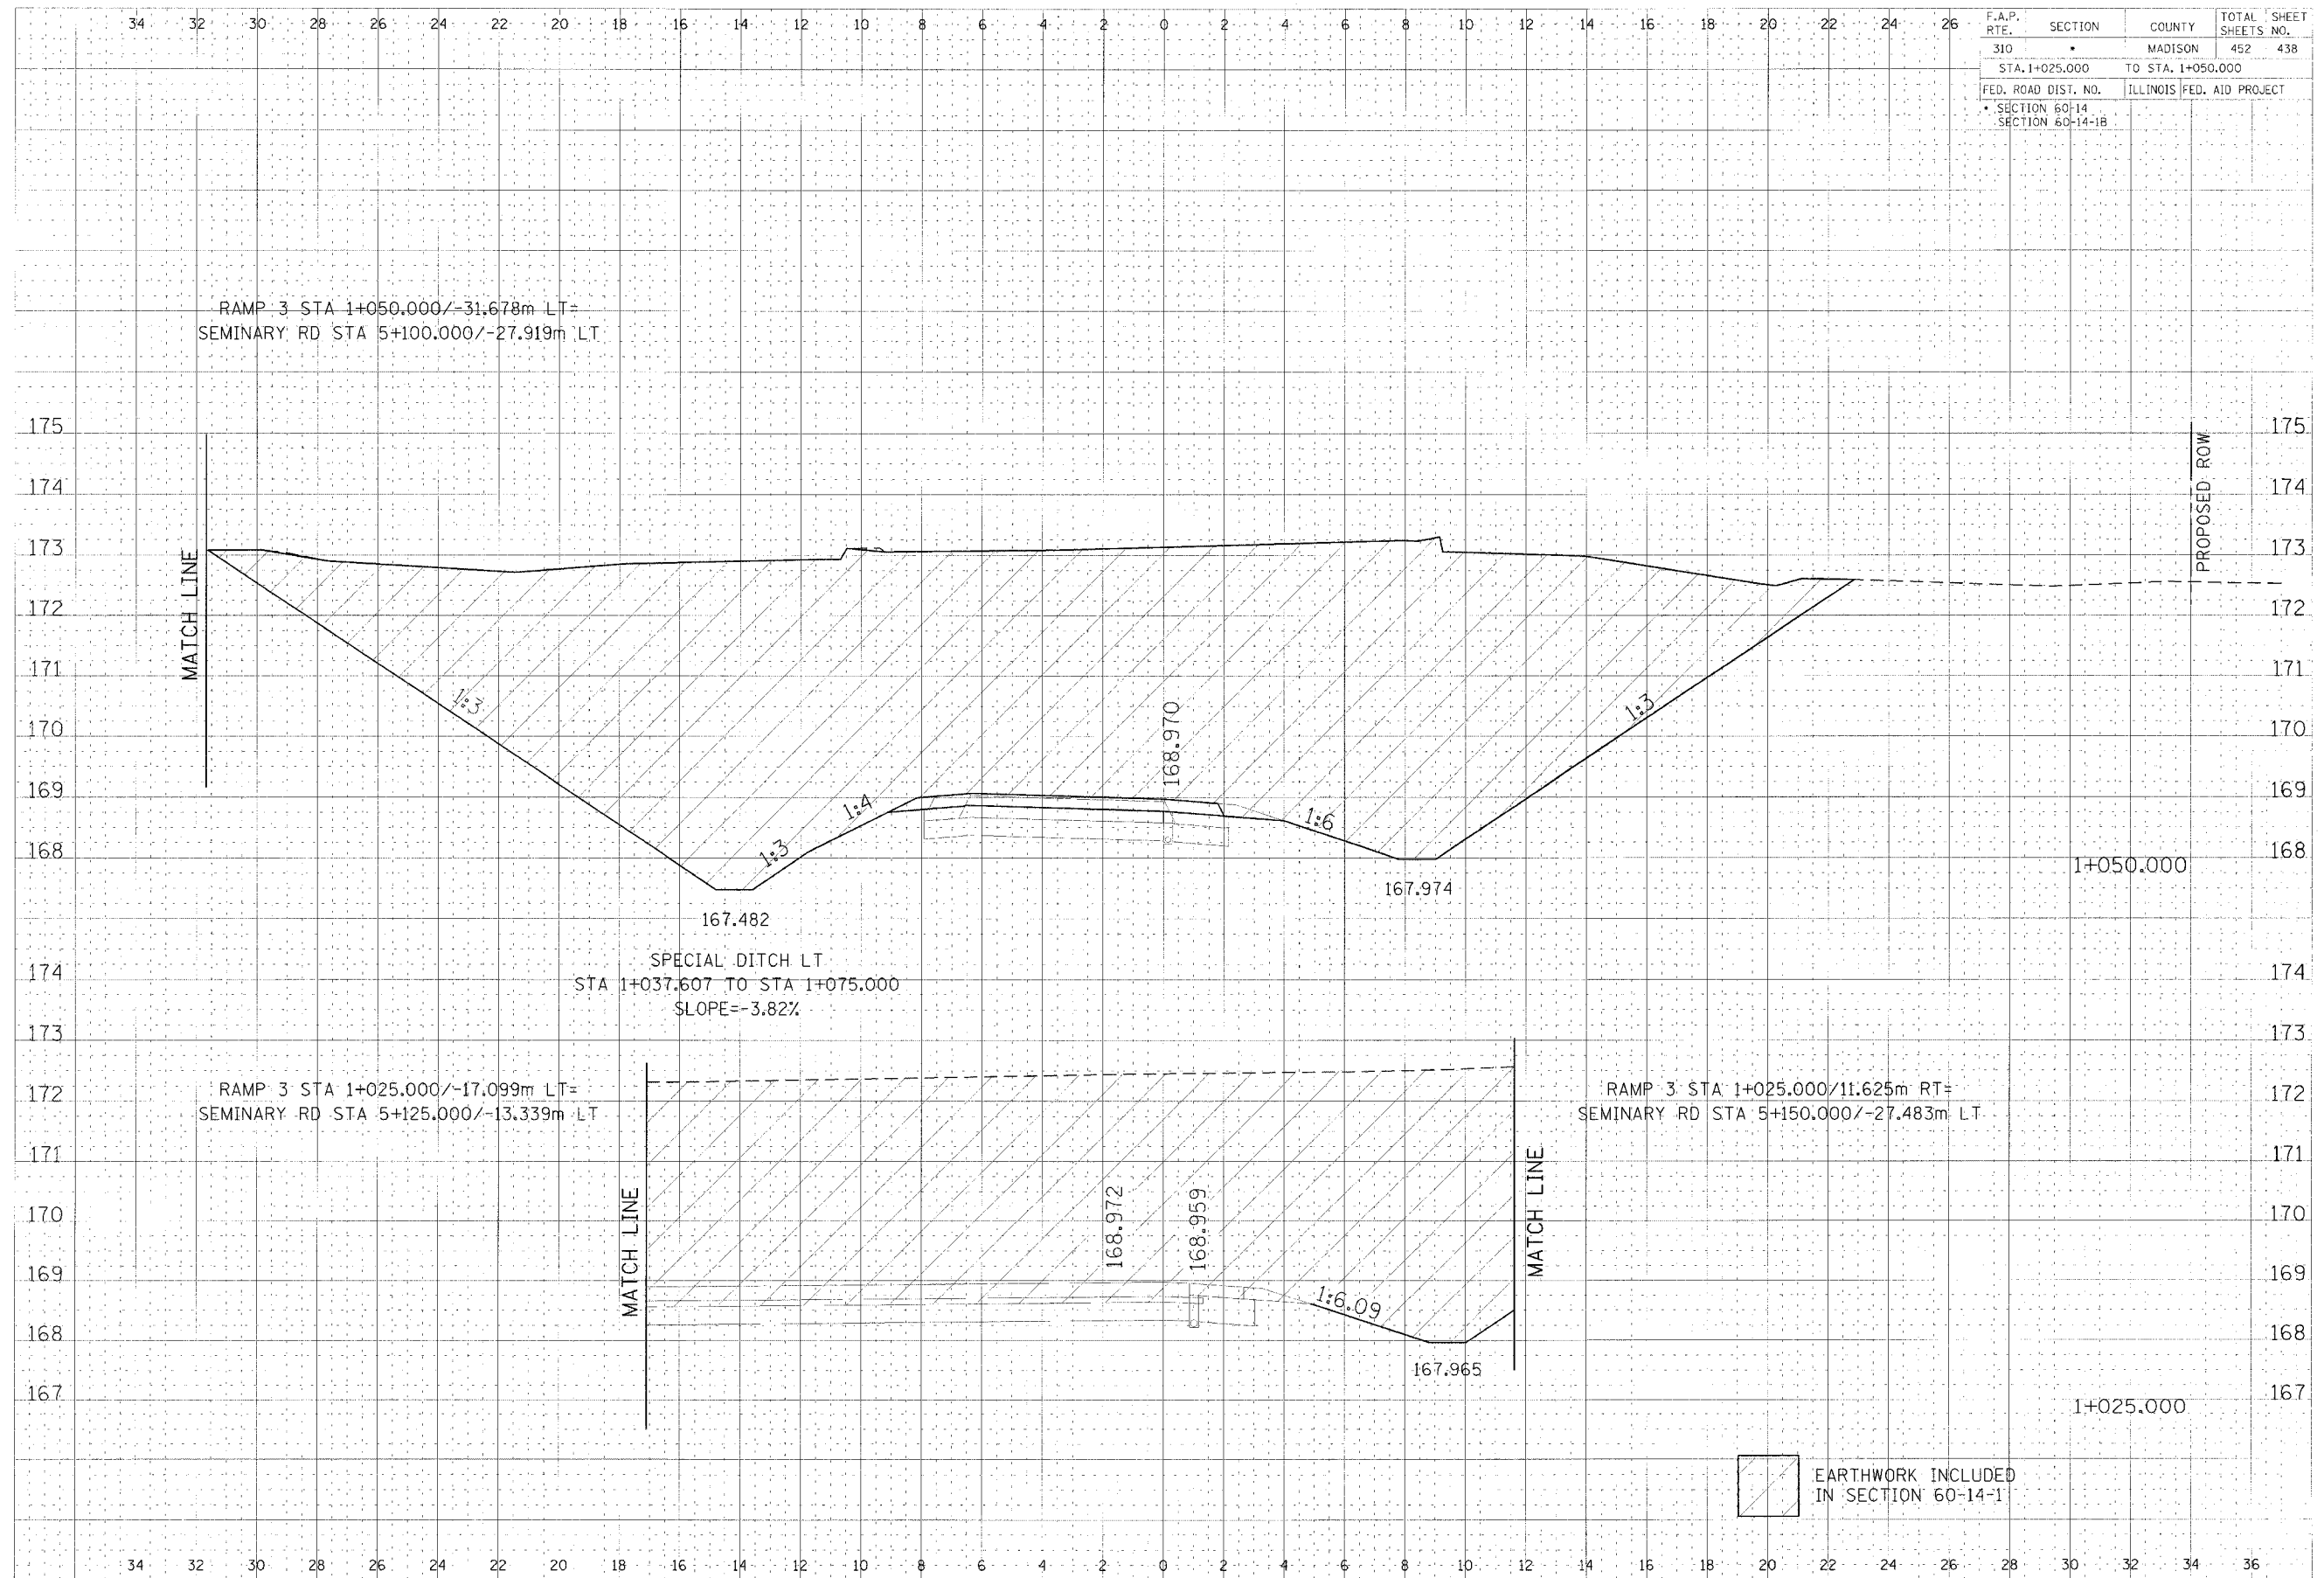

 EARTHWORK INCLUDED
IN SECTION 60-14-1

RAMP 3 CROSS SECTION, STA 1+025.000 TO STA 1+050.000